

Date: 2019/01/14 1:48 PM | User: Gurbal Brar | File: P:\GP\2018\100\18GP0151 Canadian Zinc-Preliminary Road and Bridge Design\1000-Drawing\1011-Civil\01-Production\Camps\CAMP23 | Layout: 00T | Paper Size: 863.6mm x 558.8mm



PRAIRIE CREEK MINE  
ALL SEASON ROAD  
CAMP PAD KP 23

| DRAWING LIST           |                      |          |
|------------------------|----------------------|----------|
| DRAWING NO             | DRAWING TITLE        | REVISION |
| 18GP0151-0230-1140-001 | SITE PLAN CAMP KP 23 | A        |
|                        |                      |          |
|                        |                      |          |
ISSUED FOR REVIEW  
NOT FOR  
CONSTRUCTION

PERMIT TO PRACTICE  
ALLNORTH CONSULTANTS LIMITED  
Signature \_\_\_\_\_  
Date \_\_\_\_\_  
PERMIT NUMBER: P 395  
The Association of Professional Engineers,  
Geologists and Geophysicists of the NWT/NU


|                        |  |          |       |       |                |
|------------------------|--|----------|-------|-------|----------------|
| CLIENT NO:             |  | DRWN:    | GB    | DATE: | 18/12/20       |
| PROJECT NO:            |  | DSGN:    | JDS   | DATE: | 18/12/20       |
| DRAWING SIZE:          |  | ANSI "B" | CHKD: | JDS   | DATE: 18/12/20 |
| SCALE:                 |  | AS NOTED | APVD: | DDW   | DATE: 18/12/20 |
| DWG NO:                |  | REV:     |       |       |                |
| 18GP0151-0230-1140-00T |  | A        |       |       |                |

|     |            |                   |      |      |  |
|-----|------------|-------------------|------|------|--|
|     |            |                   |      |      |  |
|     |            |                   |      |      |  |
| A   | 2019/01/14 | ISSUED FOR REVIEW | GB   | DDW  |  |
| REV | YY/MM/DD   | DESCRIPTION       | DRWN | APVD |  |




DESCRIPTION: ISSUED FOR REVIEW  
ISSUE DATE: 2019/01/14

Date: 2019/01/14 1:47 PM | User: Gurjit Brar | File: P:\GP\2018\100\18GP0151 Canadian Zinc-Preliminary Road and Bridge Design\1000-Drawings\1011-Civil\01-Production\Camps\CAMP23 | Layout: 001 | Paper Size: 558.8mm x 431.8mm

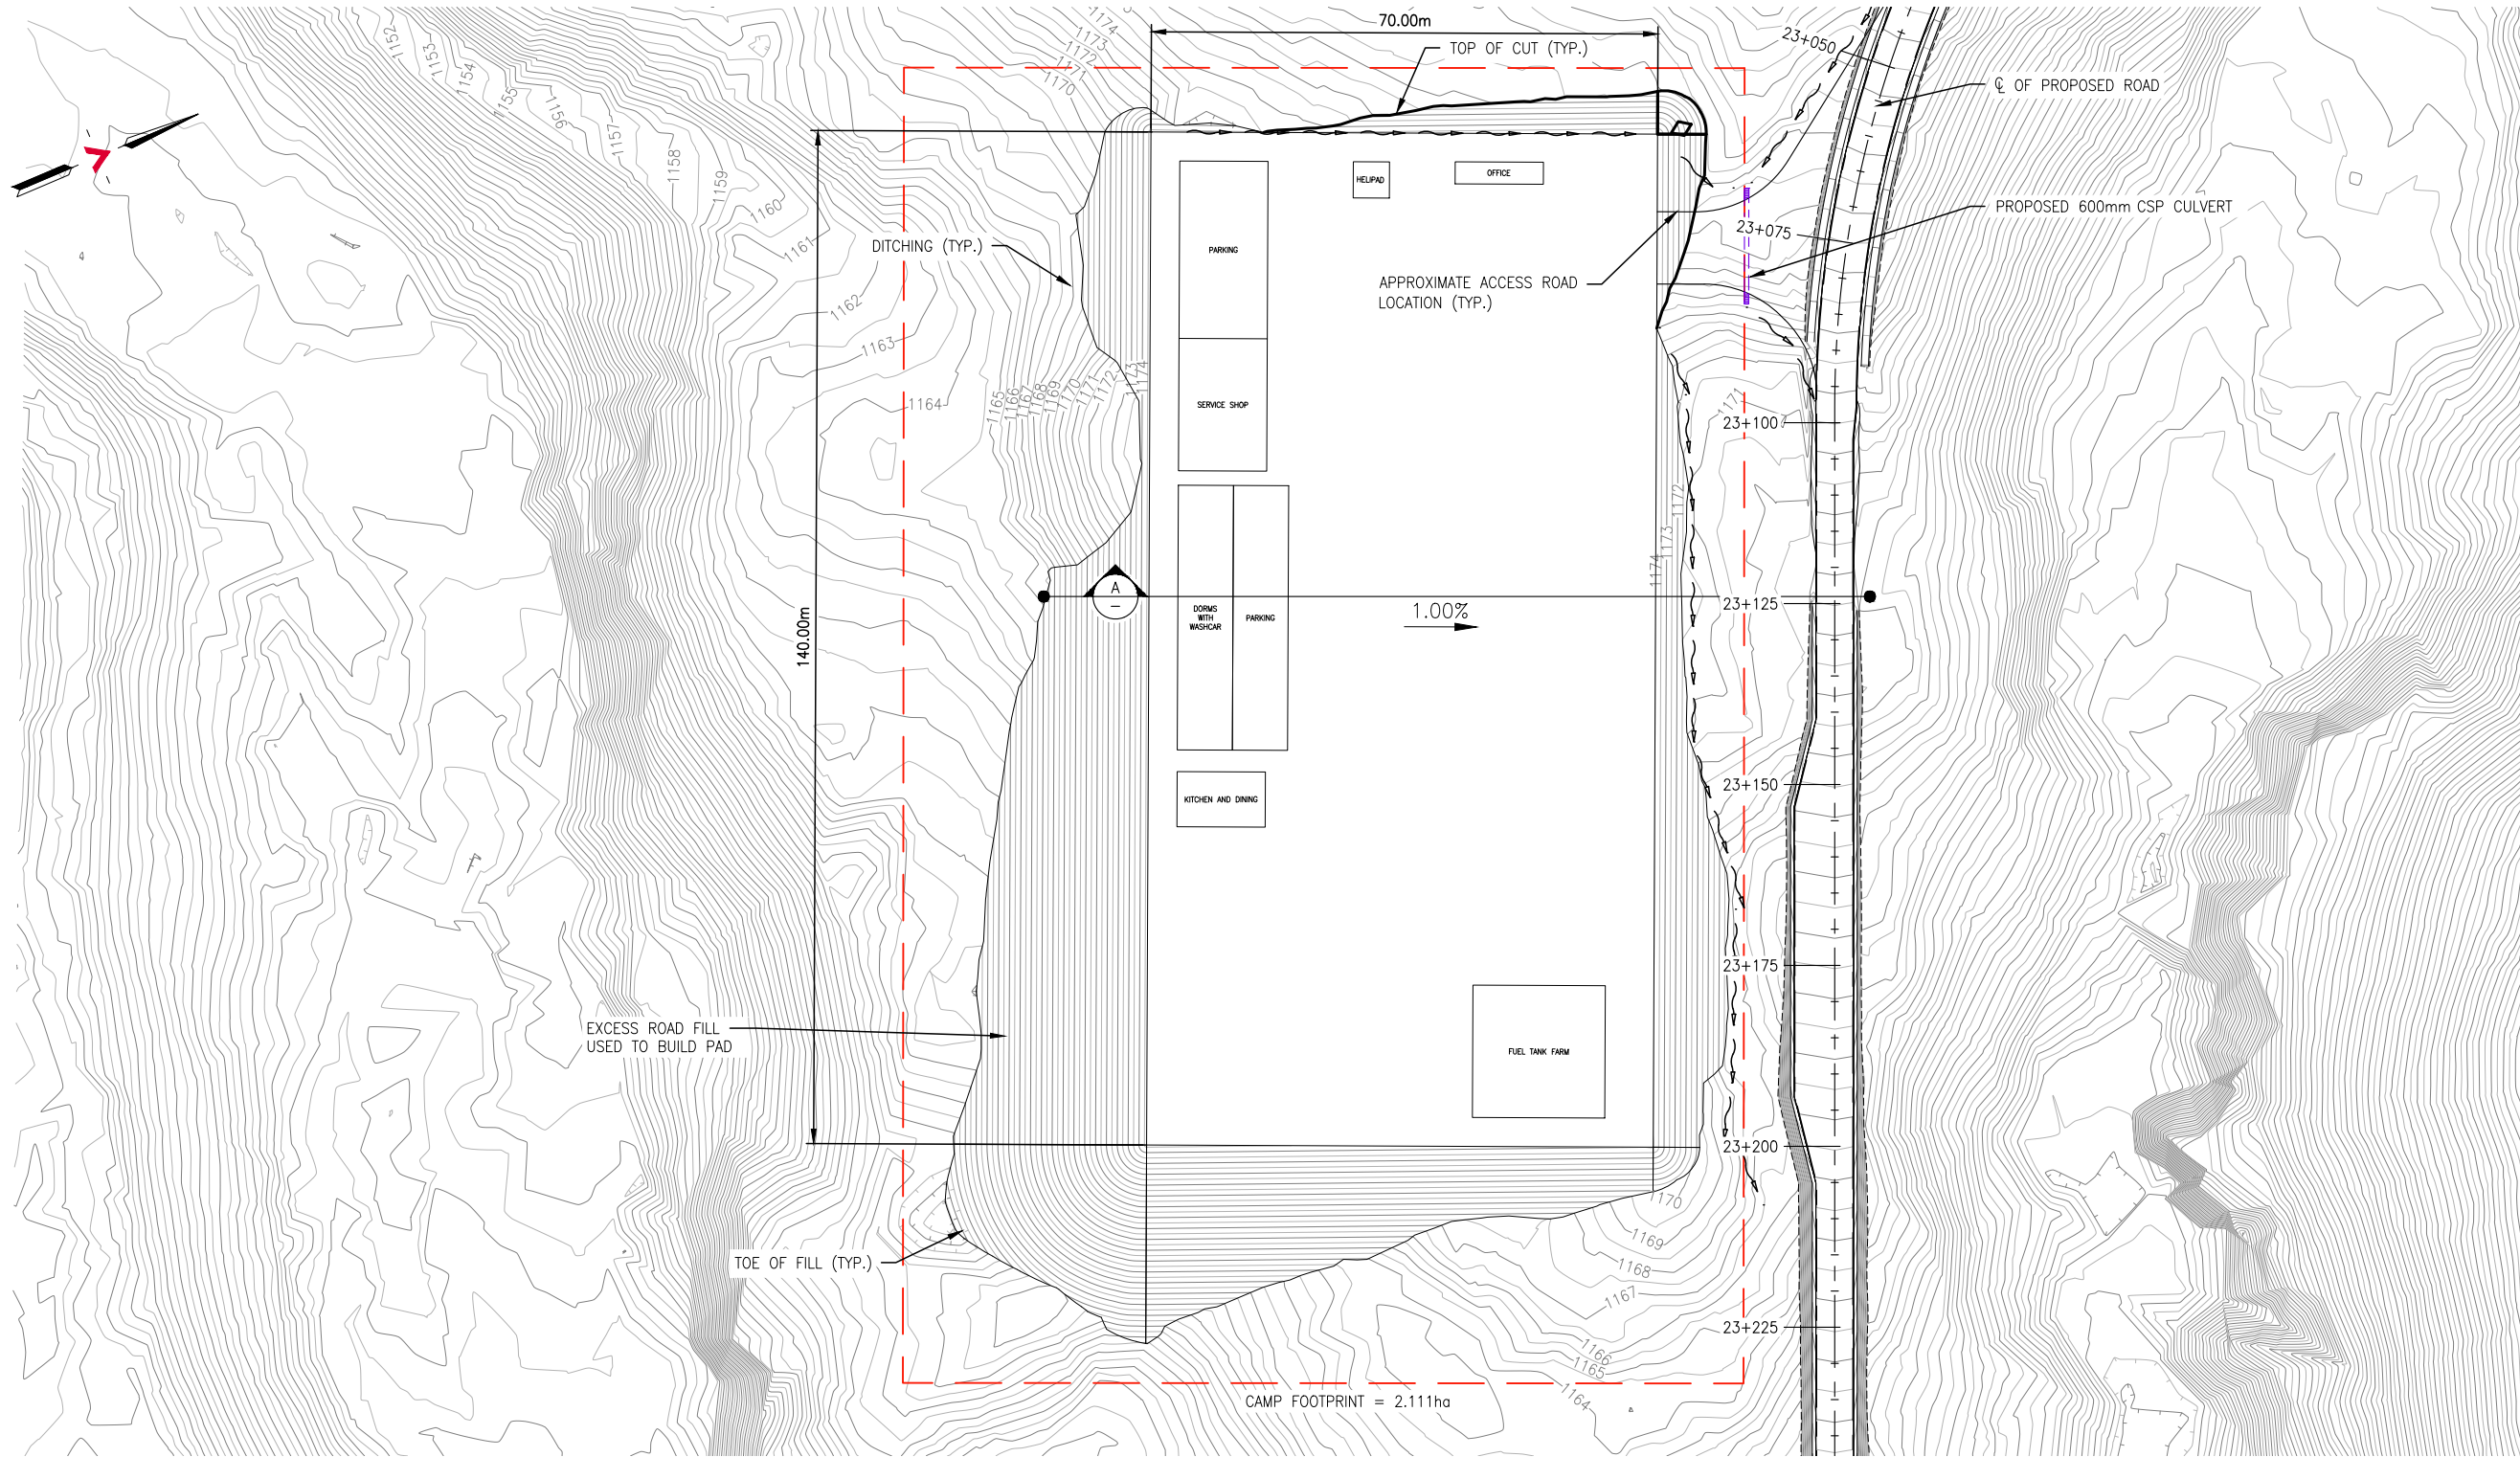

SITE PLAN  
SCALE: 1:1000

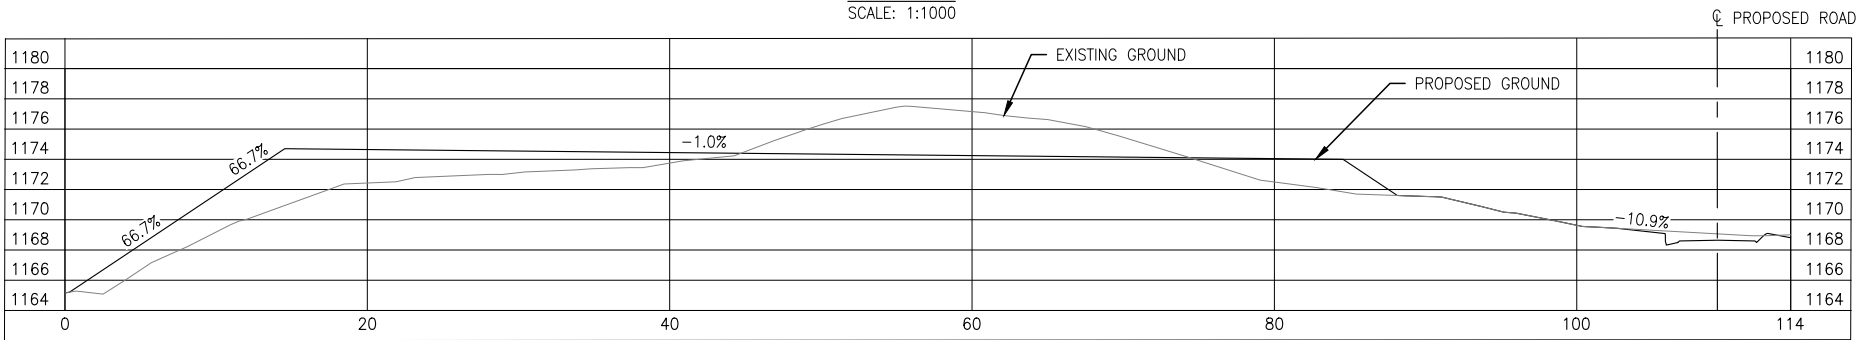

SECTION  
SCALE: 1:500

**PERMIT TO PRACTICE**  
ALLNORTH CONSULTANTS LIMITED  
Signature \_\_\_\_\_  
Date \_\_\_\_\_  
**PERMIT NUMBER: P 395**  
The Association of Professional Engineers,  
Geologists and Geophysicists of the NWT/NU

ISSUED FOR REVIEW  
NOT FOR  
CONSTRUCTION

Copyright © Allnorth Consultants Limited and affiliated companies. All rights reserved. The information contained in this document is the sole and exclusive property of Allnorth Consultants Limited and affiliated companies and shall not be reproduced or disclosed, or communicated to any unauthorized person, or used in any other unauthorized manner, in whole or in part, without the express written permission of Allnorth Consultants Limited and affiliated companies.

|     |            |                   |      |      |
|-----|------------|-------------------|------|------|
| A   | 2019/01/14 | ISSUED FOR REVIEW | GB   | DDW  |
| REV | YY/MM/DD   | DESCRIPTION       | DRWN | APVD |

CLIENT:



|               |          |       |     |       |          |
|---------------|----------|-------|-----|-------|----------|
| CLIENT NO:    |          | DRWN: | GB  | DATE: | 18/12/20 |
| PROJECT NO:   | 18GP0151 | DSGN: | JDS | DATE: | 18/12/20 |
| DRAWING SIZE: | ANSI "B" | CHKD: | JDS | DATE: | 18/12/20 |
| SCALE:        | AS NOTED | APVD: | DDW | DATE: | 18/12/20 |

PROJECT:

**PRAIRIE CREEK MINE  
ALL SEASON ROAD  
CAMP PAD PLANS**

TITLE:  
**SITE PLAN  
CAMP KP 23**

|         |                        |      |   |
|---------|------------------------|------|---|
| DWG NO: | 18GP0151-0230-1140-001 | REV: | A |
|---------|------------------------|------|---|

Date: 2019/01/14 2:07 PM | User: Gurali Bar | File: C:\Users\gbar\Documents\Project Drive (P)\GP\1001\PPG0151\1000-Drawings\1011-Civil\Production\Camps\CAMP42 | Layout: 00T | Paper Size: 863.6mm x 558.8mm



PRAIRIE CREEK MINE  
ALL SEASON ROAD  
CAMP PAD KP 42

| DRAWING LIST           |                      |          |
|------------------------|----------------------|----------|
| DRAWING NO             | DRAWING TITLE        | REVISION |
| 18GP0151-0420-1140-001 | SITE PLAN CAMP KP 42 | A        |
|                        |                      |          |
|                        |                      |          |
ISSUED FOR REVIEW  
NOT FOR  
CONSTRUCTION

**PERMIT TO PRACTICE**  
ALLNORTH CONSULTANTS LIMITED  
Signature \_\_\_\_\_  
Date \_\_\_\_\_  
**PERMIT NUMBER: P 395**  
The Association of Professional Engineers,  
Geologists and Geophysicists of the NWT/NU


|                        |  |          |       |       |                |
|------------------------|--|----------|-------|-------|----------------|
| CLIENT NO:             |  | DRWN:    | GB    | DATE: | 18/12/20       |
| PROJECT NO:            |  | DSGN:    | JDS   | DATE: | 18/12/20       |
| DRAWING SIZE:          |  | ANSI "B" | CHKD: | JDS   | DATE: 18/12/20 |
| SCALE:                 |  | AS NOTED | APVD: | DDW   | DATE: 18/12/20 |
| DWG NO:                |  | REV:     |       |       |                |
| 18GP0151-0420-1140-00T |  | A        |       |       |                |

|     |            |                   |      |      |  |
|-----|------------|-------------------|------|------|--|
|     |            |                   |      |      |  |
|     |            |                   |      |      |  |
| A   | 2019/01/14 | ISSUED FOR REVIEW | G8   | DDW  |  |
| REV | YY/MM/DD   | DESCRIPTION       | DRWN | APVD |  |




DESCRIPTION: ISSUED FOR REVIEW  
ISSUE DATE: 2019/01/14



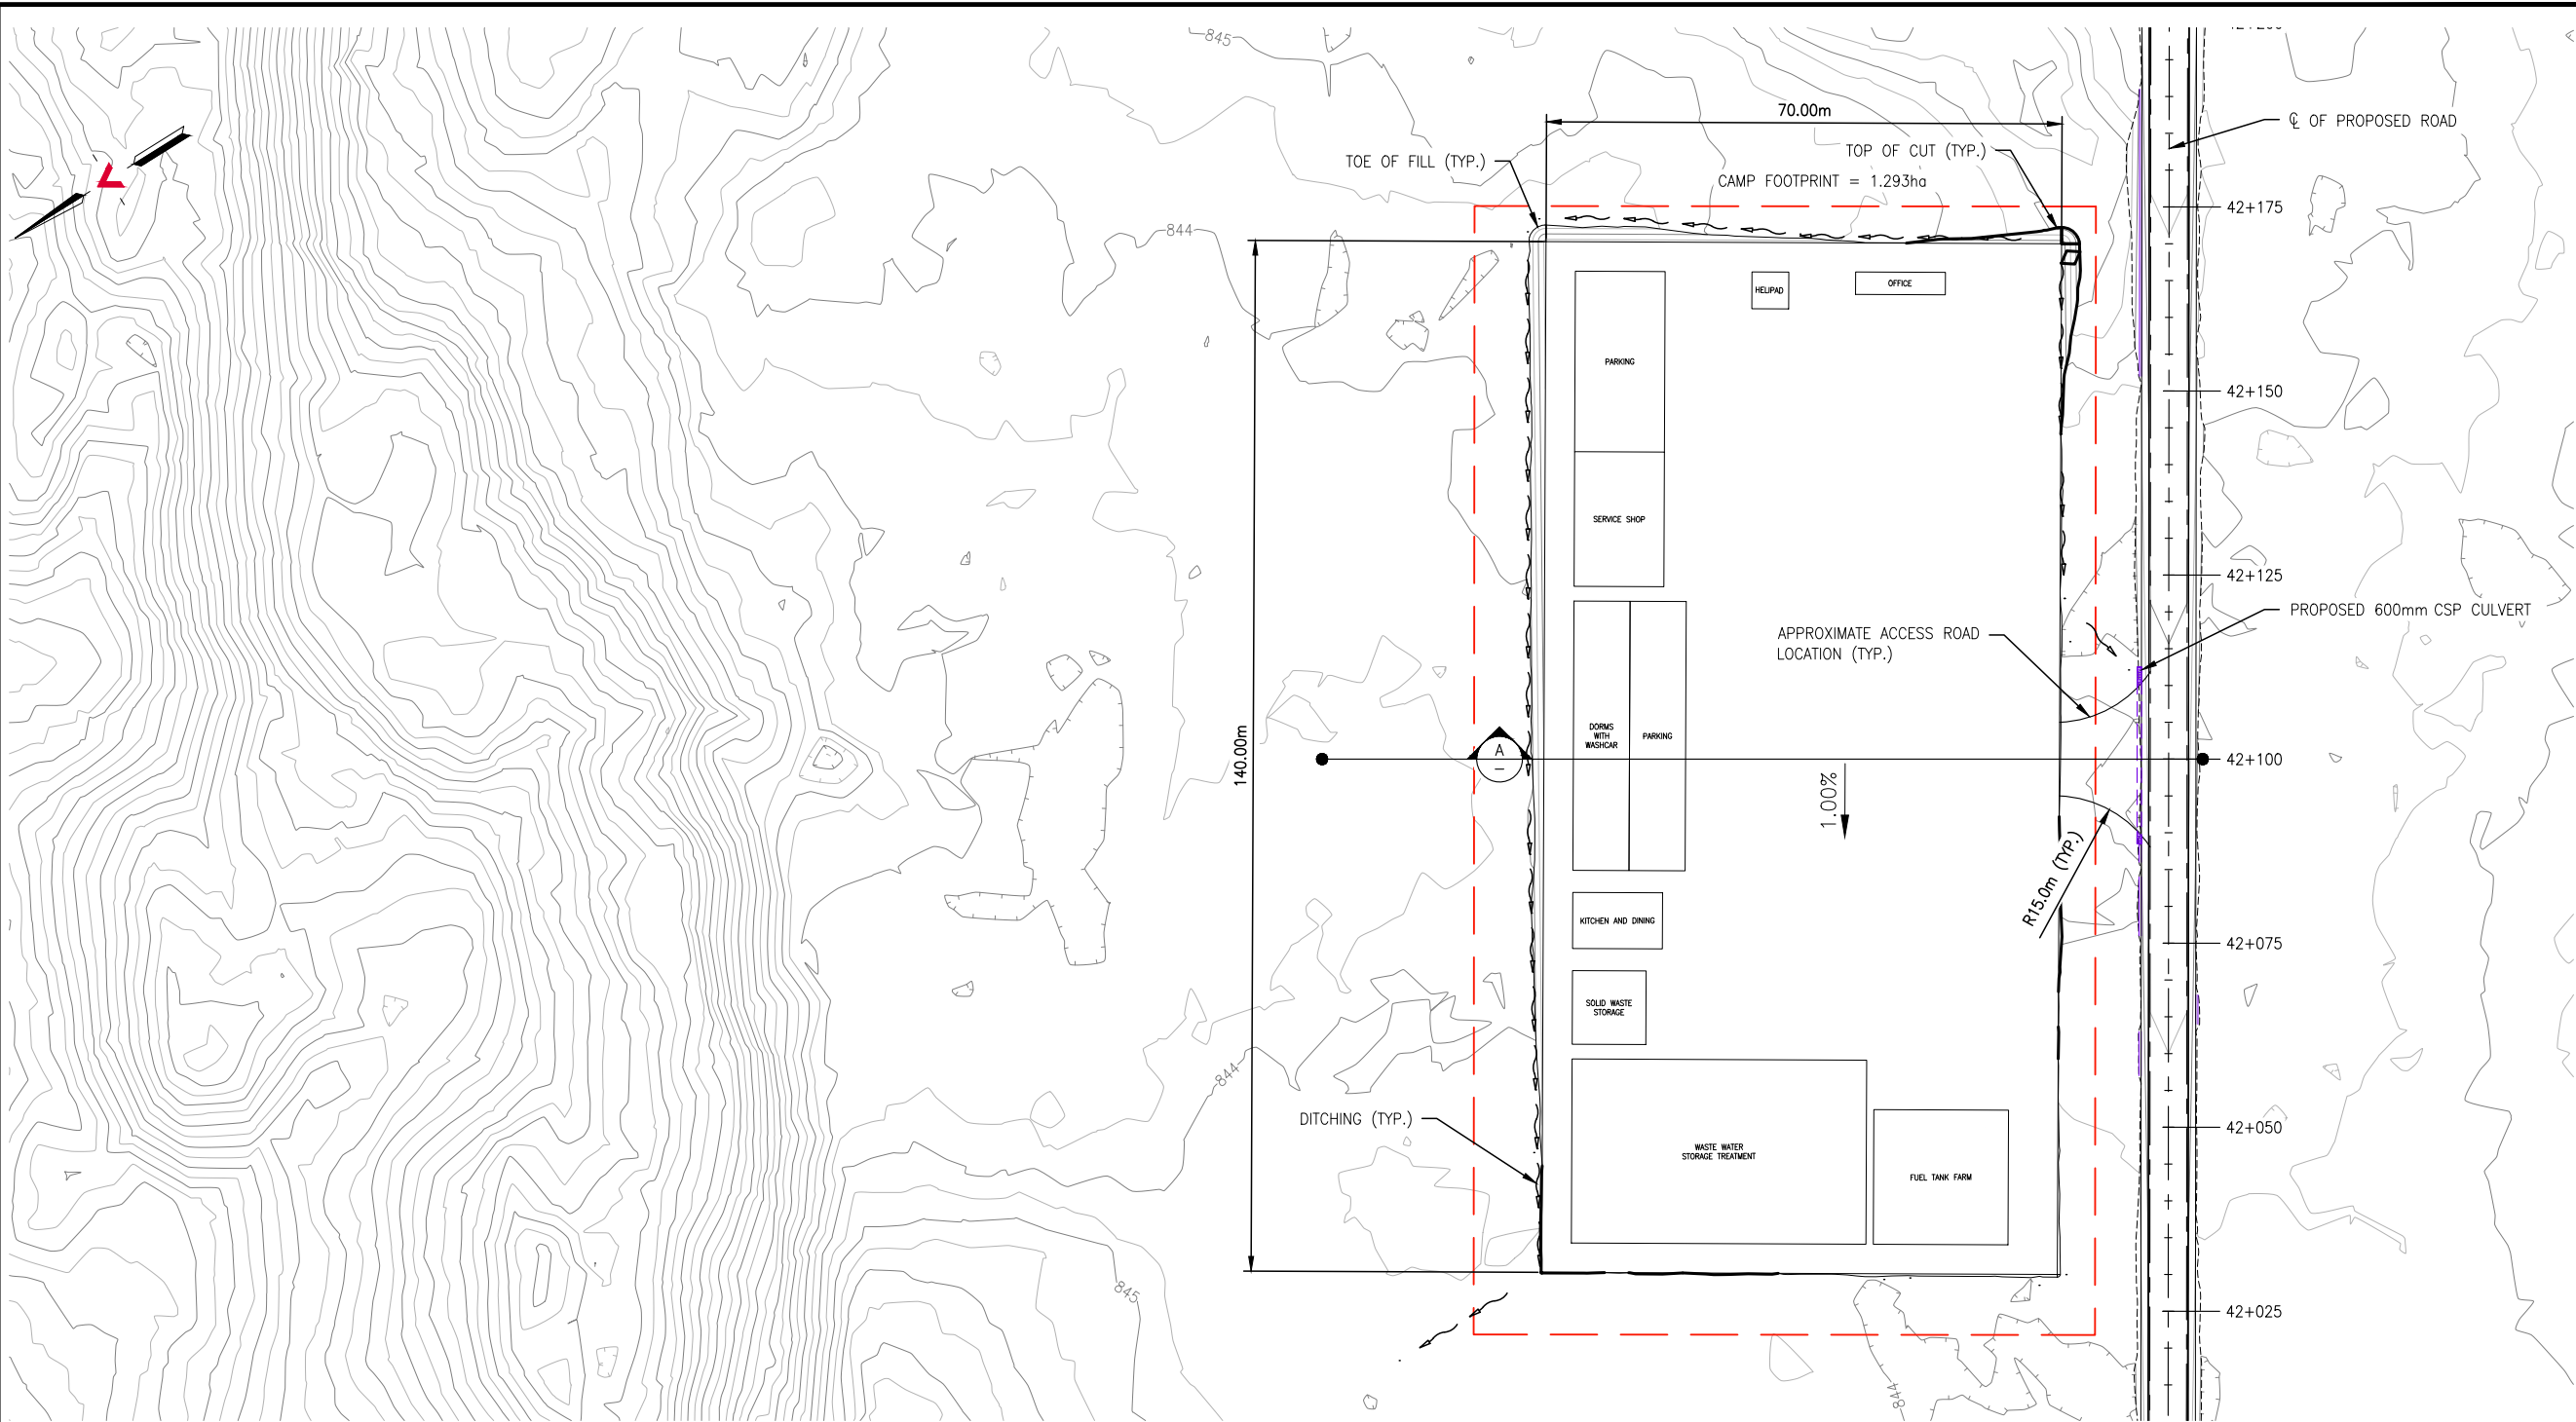

SITE PLAN  
SCALE: 1:1000

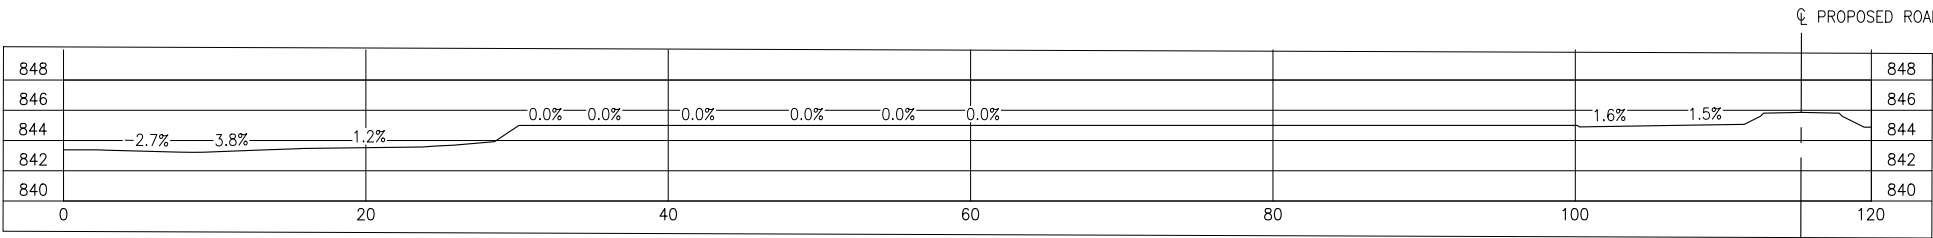

SECTION  
SCALE: 1:500

| REFERENCE DRAWINGS |                           |     |
|--------------------|---------------------------|-----|
| DRAWING NO         | DRAWING DESCRIPTION/TITLE | REF |
| -                  | -                         | 1   |
|                    |                           |     |
|                    |                           |     |
PERMIT TO PRACTICE  
ALLNORTH CONSULTANTS LIMITED

Signature \_\_\_\_\_

Date \_\_\_\_\_

PERMIT NUMBER: P 395

The Association of Professional Engineers,  
Geologists and Geophysicists of the NWT/NU

ISSUED FOR REVIEW  
NOT FOR  
CONSTRUCTION

Copyright © Allnorth Consultants Limited and affiliated companies. All rights reserved. The information contained in this document is the sole and exclusive property of Allnorth Consultants Limited and affiliated companies and shall not be reproduced or disclosed, or communicated to any unauthorized person, or used in any other unauthorized manner from whatsoever, without the express written permission of Allnorth Consultants Limited and affiliated companies.

|     |            |                   |      |      |
|-----|------------|-------------------|------|------|
| A   | 2019/01/14 | ISSUED FOR REVIEW | GB   | DDW  |
| REV | YY/MM/DD   | DESCRIPTION       | DRWN | APVD |

CLIENT:



|               |          |       |     |       |          |
|---------------|----------|-------|-----|-------|----------|
| CLIENT NO:    |          | DRWN: | GB  | DATE: | 18/12/20 |
| PROJECT NO:   | 18GP0151 | DSGN: | JDS | DATE: | 18/12/20 |
| DRAWING SIZE: | ANSI "B" | CHKD: | JDS | DATE: | 18/12/20 |
| SCALE:        | AS NOTED | APVD: | DDW | DATE: | 18/12/20 |

PROJECT:

PRAIRIE CREEK MINE  
ALL SEASON ROAD  
CAMP PAD PLANS

TITLE:  
  
SITE PLAN  
CAMP KP 42

|         |                        |      |   |
|---------|------------------------|------|---|
| DWG NO: | 18GP0151-0420-1140-001 | REV: | A |
|---------|------------------------|------|---|

Date: 2018/12/20 5:56 AM | User: Guald Brar | File: C:\Users\gbrar\Documents\Project Drive (P)\GP\100\18GP0151\1000-Drawings\1011-Civil\Production\Camps\CAMP1205 | Layout: 00T | Paper Size: 863.6mm x 558.8mm



PRAIRIE CREEK MINE  
ALL SEASON ROAD  
CAMP PAD KP 121

| DRAWING LIST           |                       |          |
|------------------------|-----------------------|----------|
| DRAWING NO             | DRAWING TITLE         | REVISION |
| 18GP0151-1210-1960-001 | SITE PLAN CAMP KP 121 | A        |
|                        |                       |          |
|                        |                       |          |
ISSUED FOR REVIEW  
NOT FOR  
CONSTRUCTION

**PERMIT TO PRACTICE**  
ALLNORTH CONSULTANTS LIMITED  
Signature \_\_\_\_\_  
Date \_\_\_\_\_  
**PERMIT NUMBER: P 395**  
The Association of Professional Engineers,  
Geologists and Geophysicists of the NWT/NU


|                        |  |          |       |       |                |
|------------------------|--|----------|-------|-------|----------------|
| CLIENT NO:             |  | DRWN:    | GB    | DATE: | 18/12/19       |
| PROJECT NO:            |  | DSGN:    | JDS   | DATE: | 18/12/19       |
| DRAWING SIZE:          |  | ANSI "B" | CHKD: | JDS   | DATE: 18/12/20 |
| SCALE:                 |  | AS NOTED | APVD: | DDW   | DATE: 18/12/20 |
| DWG NO:                |  | REV:     |       |       |                |
| 18GP0151-1210-1960-00T |  | A        |       |       |                |

|     |            |                   |      |      |  |
|-----|------------|-------------------|------|------|--|
|     |            |                   |      |      |  |
|     |            |                   |      |      |  |
| A   | 2018/12/20 | ISSUED FOR REVIEW | G8   | DDW  |  |
| REV | YY/MM/DD   | DESCRIPTION       | DRWN | APVD |  |




DESCRIPTION: ISSUED FOR REVIEW  
ISSUE DATE: 2018/12/20

Date: 2018/12/20 5:11 PM | User: Gurjal Bhat | File: C:\Users\gibhat\Documents\Project Drive (P)\GP\100118PG0151\1000-Drawings\1011-Civil\Production\Campes\CAMP1205 | Layout: 001 | Paper Size: 558.8mm x 431.8mm

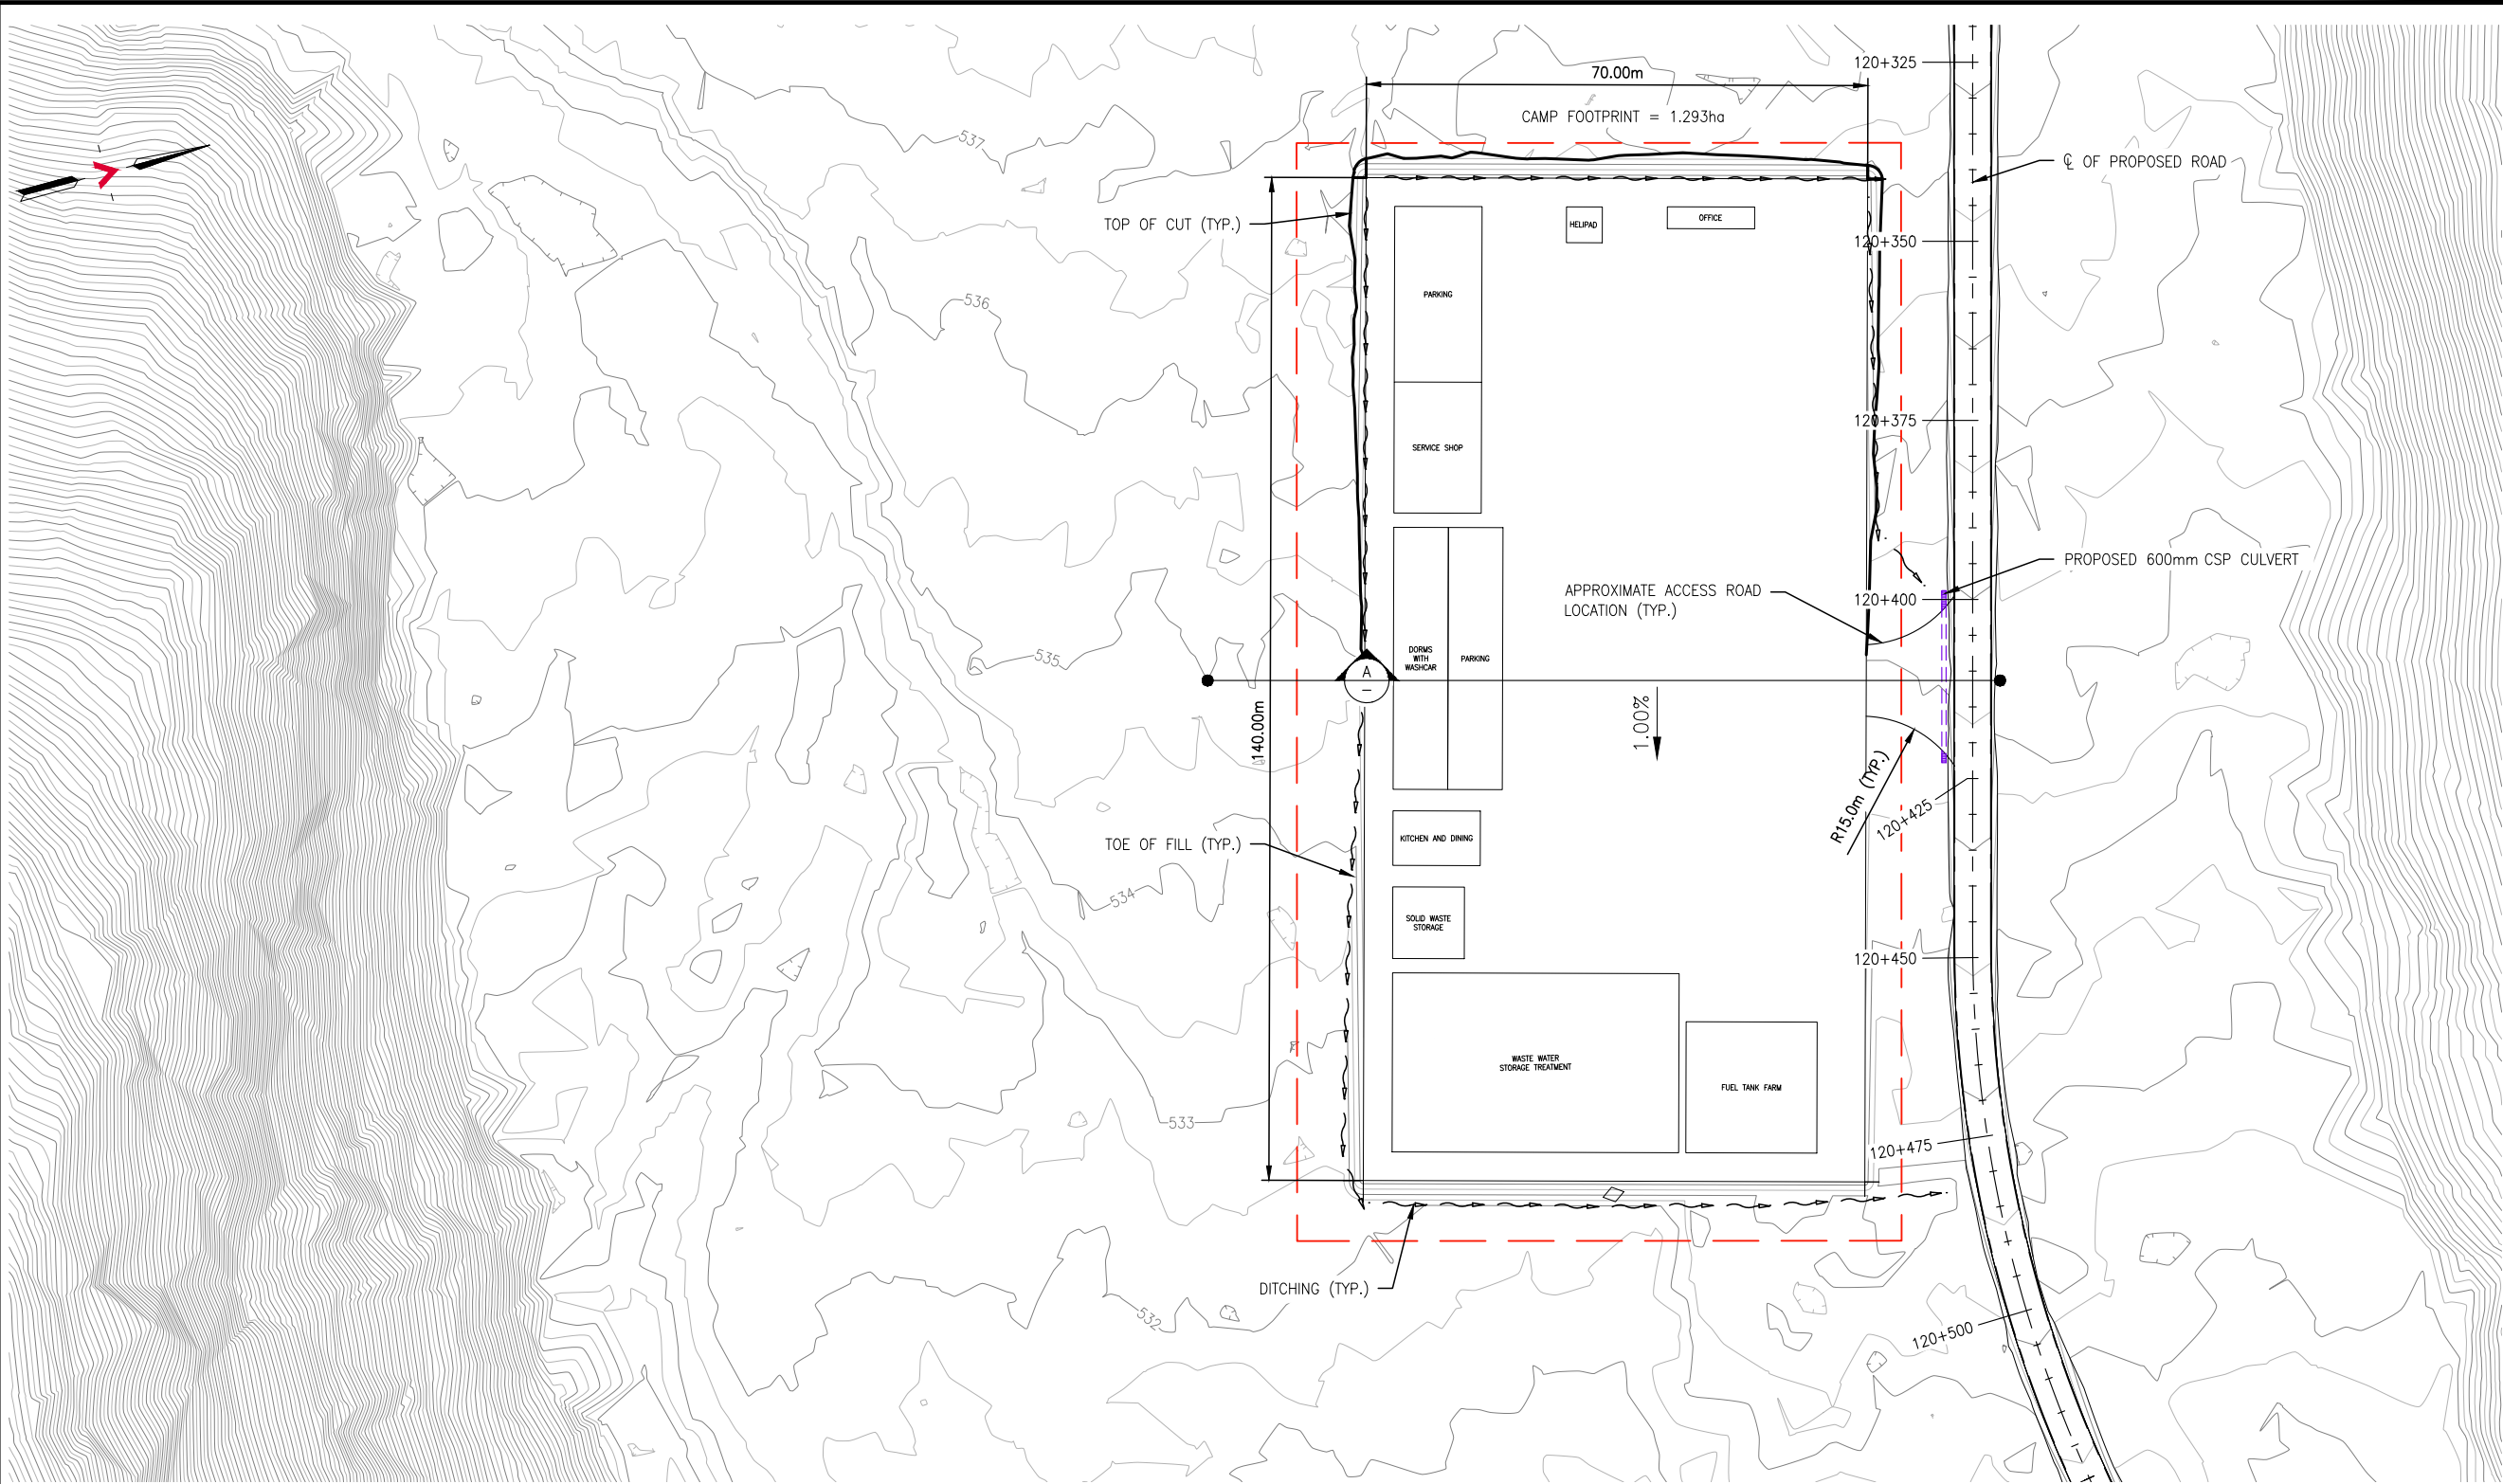

SITE PLAN  
SCALE: 1:1000

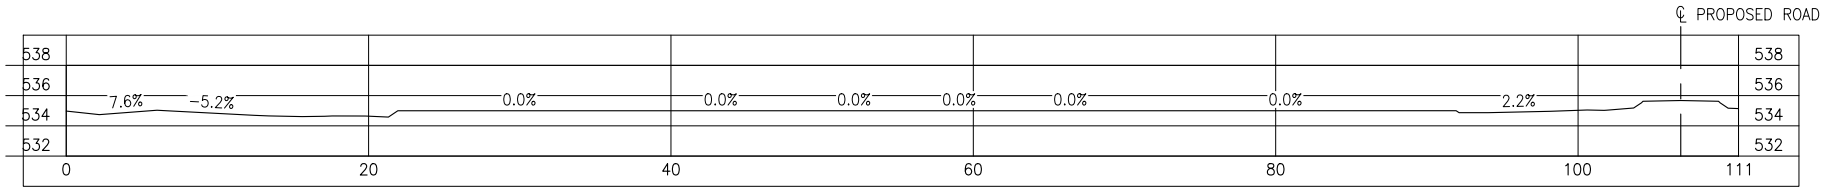

SECTION  
SCALE: 1:500

| REFERENCE DRAWINGS |                           |     |
|--------------------|---------------------------|-----|
| DRAWING NO         | DRAWING DESCRIPTION/TITLE | REF |
| -                  | -                         | 1   |
|                    |                           |     |
|                    |                           |     |
**PERMIT TO PRACTICE**  
ALLNORTH CONSULTANTS LIMITED  
Signature \_\_\_\_\_  
Date \_\_\_\_\_  
**PERMIT NUMBER: P 395**  
The Association of Professional Engineers,  
Geologists and Geophysicists of the NWT/NU

ISSUED FOR REVIEW  
NOT FOR  
CONSTRUCTION

Copyright © Allnorth Consultants Limited and affiliated companies. All rights reserved. The information contained in this document is the sole and exclusive property of Allnorth Consultants Limited and affiliated companies and shall not be reproduced or disclosed, or communicated to any unauthorized person, or used in any other unauthorized manner from whatsoever, without the express written permission of Allnorth Consultants Limited and affiliated companies.

|     |            |                   |      |      |
|-----|------------|-------------------|------|------|
| A   | 2018/12/20 | ISSUED FOR REVIEW | GB   | DDW  |
| REV | YY/MM/DD   | DESCRIPTION       | DRWN | APVD |

CLIENT:



|               |          |       |     |       |          |
|---------------|----------|-------|-----|-------|----------|
| CLIENT NO:    |          | DRWN: | GB  | DATE: | 18/12/19 |
| PROJECT NO:   | 18GP0151 | DSGN: | JDS | DATE: | 18/12/19 |
| DRAWING SIZE: | ANSI "B" | CHKD: | JDS | DATE: | 18/12/20 |
| SCALE:        | AS NOTED | APVD: | DDW | DATE: | 18/12/20 |

PROJECT:

**PRAIRIE CREEK MINE  
ALL SEASON ROAD  
CAMP PAD PLANS**

TITLE:  
**SITE PLAN  
CAMP KP 121**

|         |                        |      |   |
|---------|------------------------|------|---|
| DWG NO: | 18GP0151-1210-1140-001 | REV: | A |
|---------|------------------------|------|---|

Date: 2018/12/19 7:01 PM | User: Gurali Bar | File: C:\Users\gbar\Documents\Project Drive (P)\GP\1001\PPG0151\1000-Drawings\1011-Civil\Production\Camps\Camp 159 | Layout: 00T | Paper Size: 863.6mm x 558.8mm



PRAIRIE CREEK MINE  
ALL SEASON ROAD  
CAMP PAD KP 159

| DRAWING LIST           |                       |          |
|------------------------|-----------------------|----------|
| DRAWING NO             | DRAWING TITLE         | REVISION |
| 18GP0151-1590-1140-001 | SITE PLAN CAMP KP 159 | A        |
|                        |                       |          |
|                        |                       |          |
ISSUED FOR REVIEW  
NOT FOR  
CONSTRUCTION

**PERMIT TO PRACTICE**  
ALLNORTH CONSULTANTS LIMITED  
Signature \_\_\_\_\_  
Date \_\_\_\_\_  
**PERMIT NUMBER: P 395**  
The Association of Professional Engineers,  
Geologists and Geophysicists of the NWT/NU


|               |                        |       |     |       |          |
|---------------|------------------------|-------|-----|-------|----------|
| CLIENT NO:    |                        | DRWN: | GB  | DATE: | 18/12/19 |
| PROJECT NO:   | 18GP0151               | DSGN: | JDS | DATE: | 18/12/19 |
| DRAWING SIZE: | ANSI "B"               | CHKD: | JDS | DATE: | 18/12/20 |
| SCALE:        | AS NOTED               | APVD: | DDW | DATE: | 18/12/20 |
| DWG NO:       | 18GP0151-1590-1140-00T |       |     |       | REV: A   |

|     |            |                   |      |      |  |
|-----|------------|-------------------|------|------|--|
|     |            |                   |      |      |  |
|     |            |                   |      |      |  |
| A   | 2018/12/20 | ISSUED FOR REVIEW | GB   | DDW  |  |
| REV | YY/MM/DD   | DESCRIPTION       | DRWN | APVD |  |




DESCRIPTION: ISSUED FOR REVIEW  
ISSUE DATE: 2018/12/20



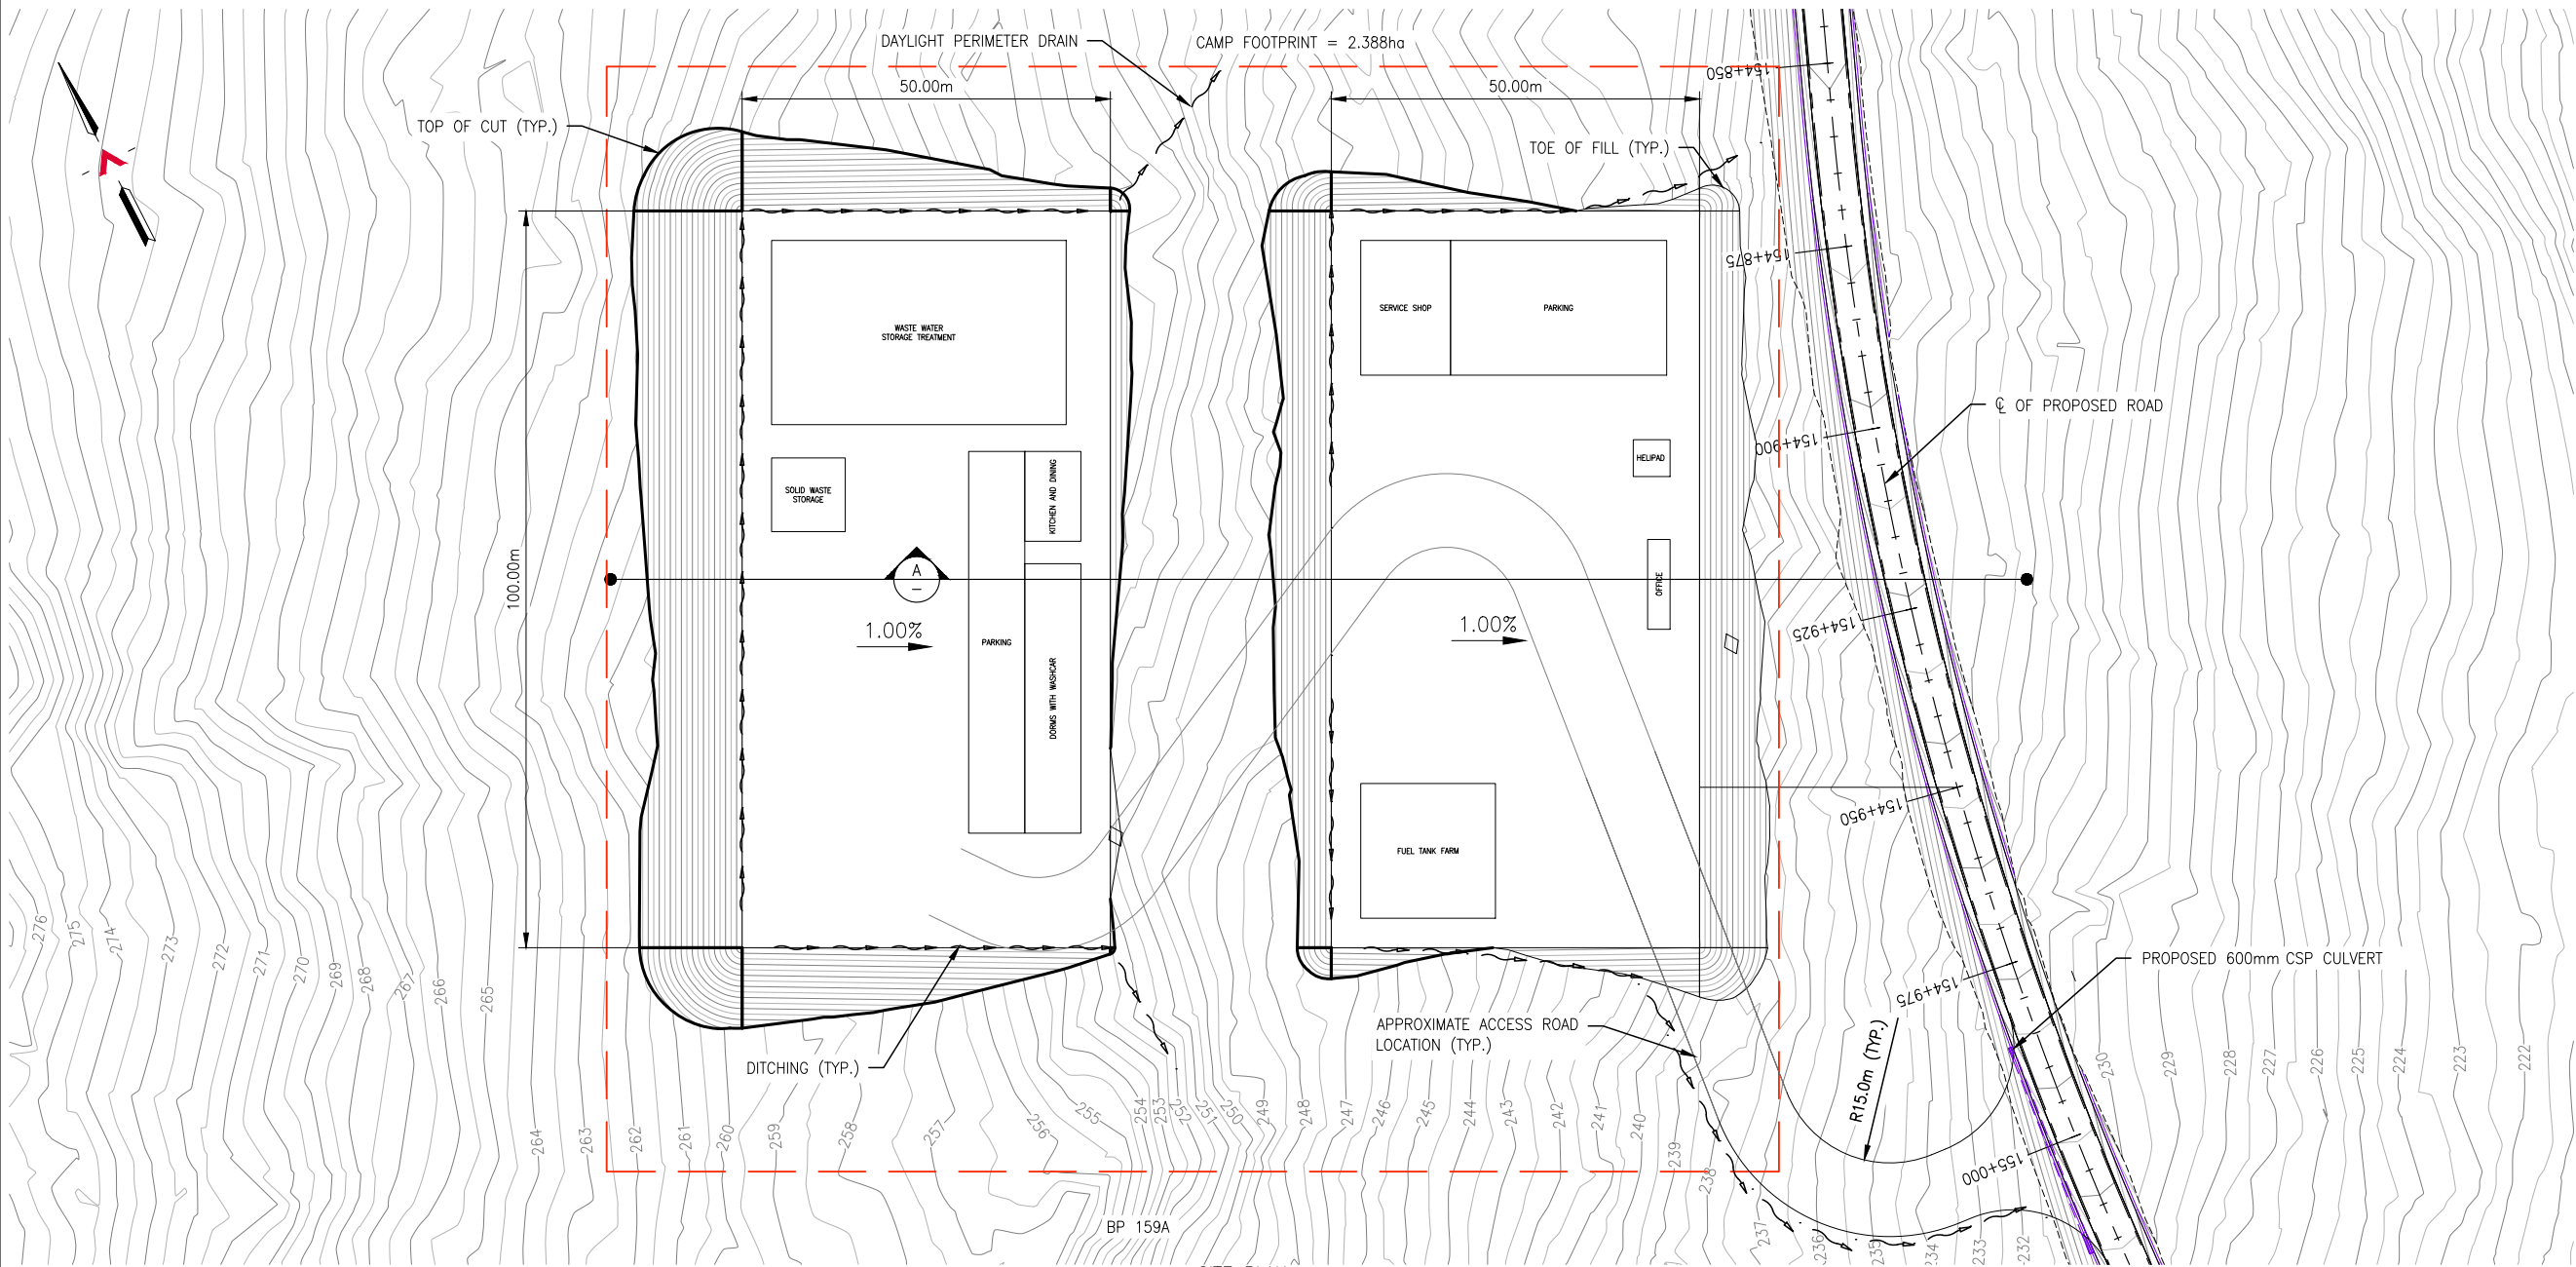

SITE PLAN  
SCALE: 1:1000

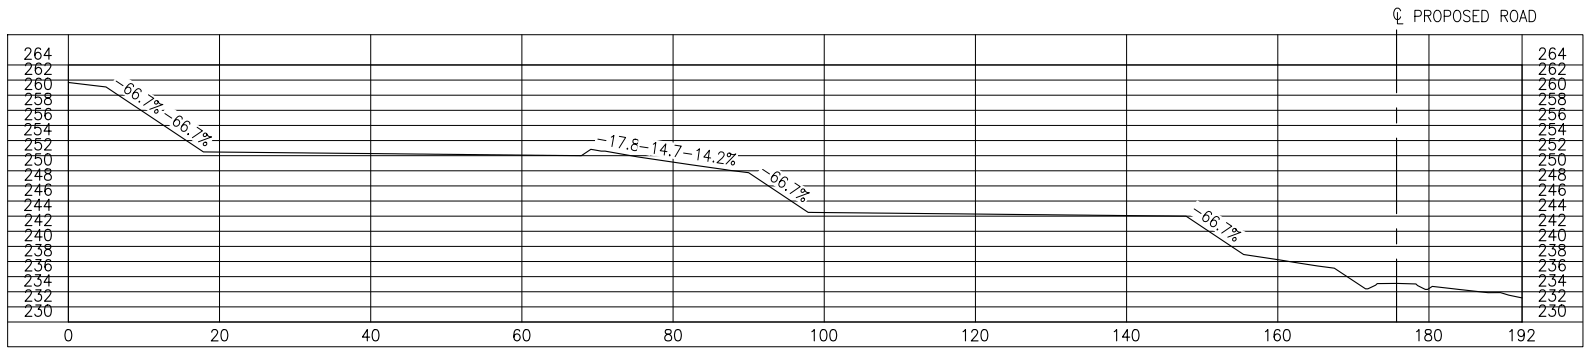

SECTION A-A  
SCALE: 1:1000

| REFERENCE DRAWINGS |                           |     |
|--------------------|---------------------------|-----|
| DRAWING NO         | DRAWING DESCRIPTION/TITLE | REF |
| -                  | -                         | 1   |
|                    |                           |     |
|                    |                           |     |
**PERMIT TO PRACTICE**  
ALLNORTH CONSULTANTS LIMITED  
Signature \_\_\_\_\_  
Date \_\_\_\_\_  
**PERMIT NUMBER: P 395**  
The Association of Professional Engineers,  
Geologists and Geophysicists of the NWT/NU

ISSUED FOR REVIEW  
NOT FOR  
CONSTRUCTION

Copyright © Allnorth Consultants Limited and affiliated companies. All rights reserved. The information contained in this document is the sole and exclusive property of Allnorth Consultants Limited and affiliated companies and shall not be reproduced or disclosed, or communicated to any unauthorized person, or used in any other unauthorized manner without the express written permission of Allnorth Consultants Limited and affiliated companies.

|     |            |                   |      |      |
|-----|------------|-------------------|------|------|
| A   | 2018/12/20 | ISSUED FOR REVIEW | GB   | DDW  |
| REV | YY/MM/DD   | DESCRIPTION       | DRWN | APVD |

CLIENT:



|               |          |       |       |                |
|---------------|----------|-------|-------|----------------|
| CLIENT NO:    | DRWN:    | GB    | DATE: | 18/12/19       |
| PROJECT NO:   | 18GP0151 | DSGN: | JDS   | DATE: 18/12/19 |
| DRAWING SIZE: | ANSI "B" | CHKD: | JDS   | DATE: 18/12/20 |
| SCALE:        | AS NOTED | APVD: | DDW   | DATE: 18/12/20 |

PROJECT:

**PRAIRIE CREEK MINE  
ALL SEASON ROAD  
CAMP PAD PLANS**

TITLE:  
**SITE PLAN  
CAMP KP 159**

|                               |          |
|-------------------------------|----------|
| DWG NO:                       | REV:     |
| <b>18GP0151-1590-1140-001</b> | <b>A</b> |



Date: 2018/12/19 5:59 PM | User: Gurali Bar | File: C:\Users\gbar\Documents\Project Drive (P)\GP\1001\PPG0151\1000-Drawings\1011-Civil\Production\Camps\CAMP64 | Layout: 00T | Paper Size: 863.6mm x 558.8mm



PRAIRIE CREEK MINE  
ALL SEASON ROAD  
CAMP PAD KP 64

| DRAWING LIST           |                      |          |
|------------------------|----------------------|----------|
| DRAWING NO             | DRAWING TITLE        | REVISION |
| 18GP0151-0640-1140-001 | SITE PLAN CAMP KP 64 | A        |
|                        |                      |          |
|                        |                      |          |
ISSUED FOR REVIEW  
NOT FOR  
CONSTRUCTION

**PERMIT TO PRACTICE**  
ALLNORTH CONSULTANTS LIMITED  
Signature \_\_\_\_\_  
Date \_\_\_\_\_  
**PERMIT NUMBER: P 395**  
The Association of Professional Engineers,  
Geologists and Geophysicists of the NWT/NU


|                        |  |          |       |       |                |
|------------------------|--|----------|-------|-------|----------------|
| CLIENT NO:             |  | DRWN:    | GB    | DATE: | 18/12/17       |
| PROJECT NO:            |  | DSGN:    | JDS   | DATE: | 18/12/17       |
| DRAWING SIZE:          |  | ANSI "B" | CHKD: | JDS   | DATE: 18/12/19 |
| SCALE:                 |  | AS NOTED | APVD: | DDW   | DATE: 18/12/19 |
| DWG NO:                |  | REV:     |       |       |                |
| 18GP0151-0640-1140-00T |  | A        |       |       |                |

|     |            |                   |      |      |  |
|-----|------------|-------------------|------|------|--|
|     |            |                   |      |      |  |
|     |            |                   |      |      |  |
| A   | 2018/12/19 | ISSUED FOR REVIEW | GB   | DDW  |  |
| REV | YY/MM/DD   | DESCRIPTION       | DRWN | APVD |  |



DESCRIPTION: ISSUED FOR REVIEW  
ISSUE DATE: 2018/12/19

Date: 2018/12/19 5:59 PM | User: Gurjit Brar | File: C:\Users\gbrar\Documents\Project Drive (P)\GP\1001BP0015\11000-Drawings\1011-Civil\Production\Camp\CAMP64 | Layout: 001 | Paper Size: 558.8mm x 431.8mm

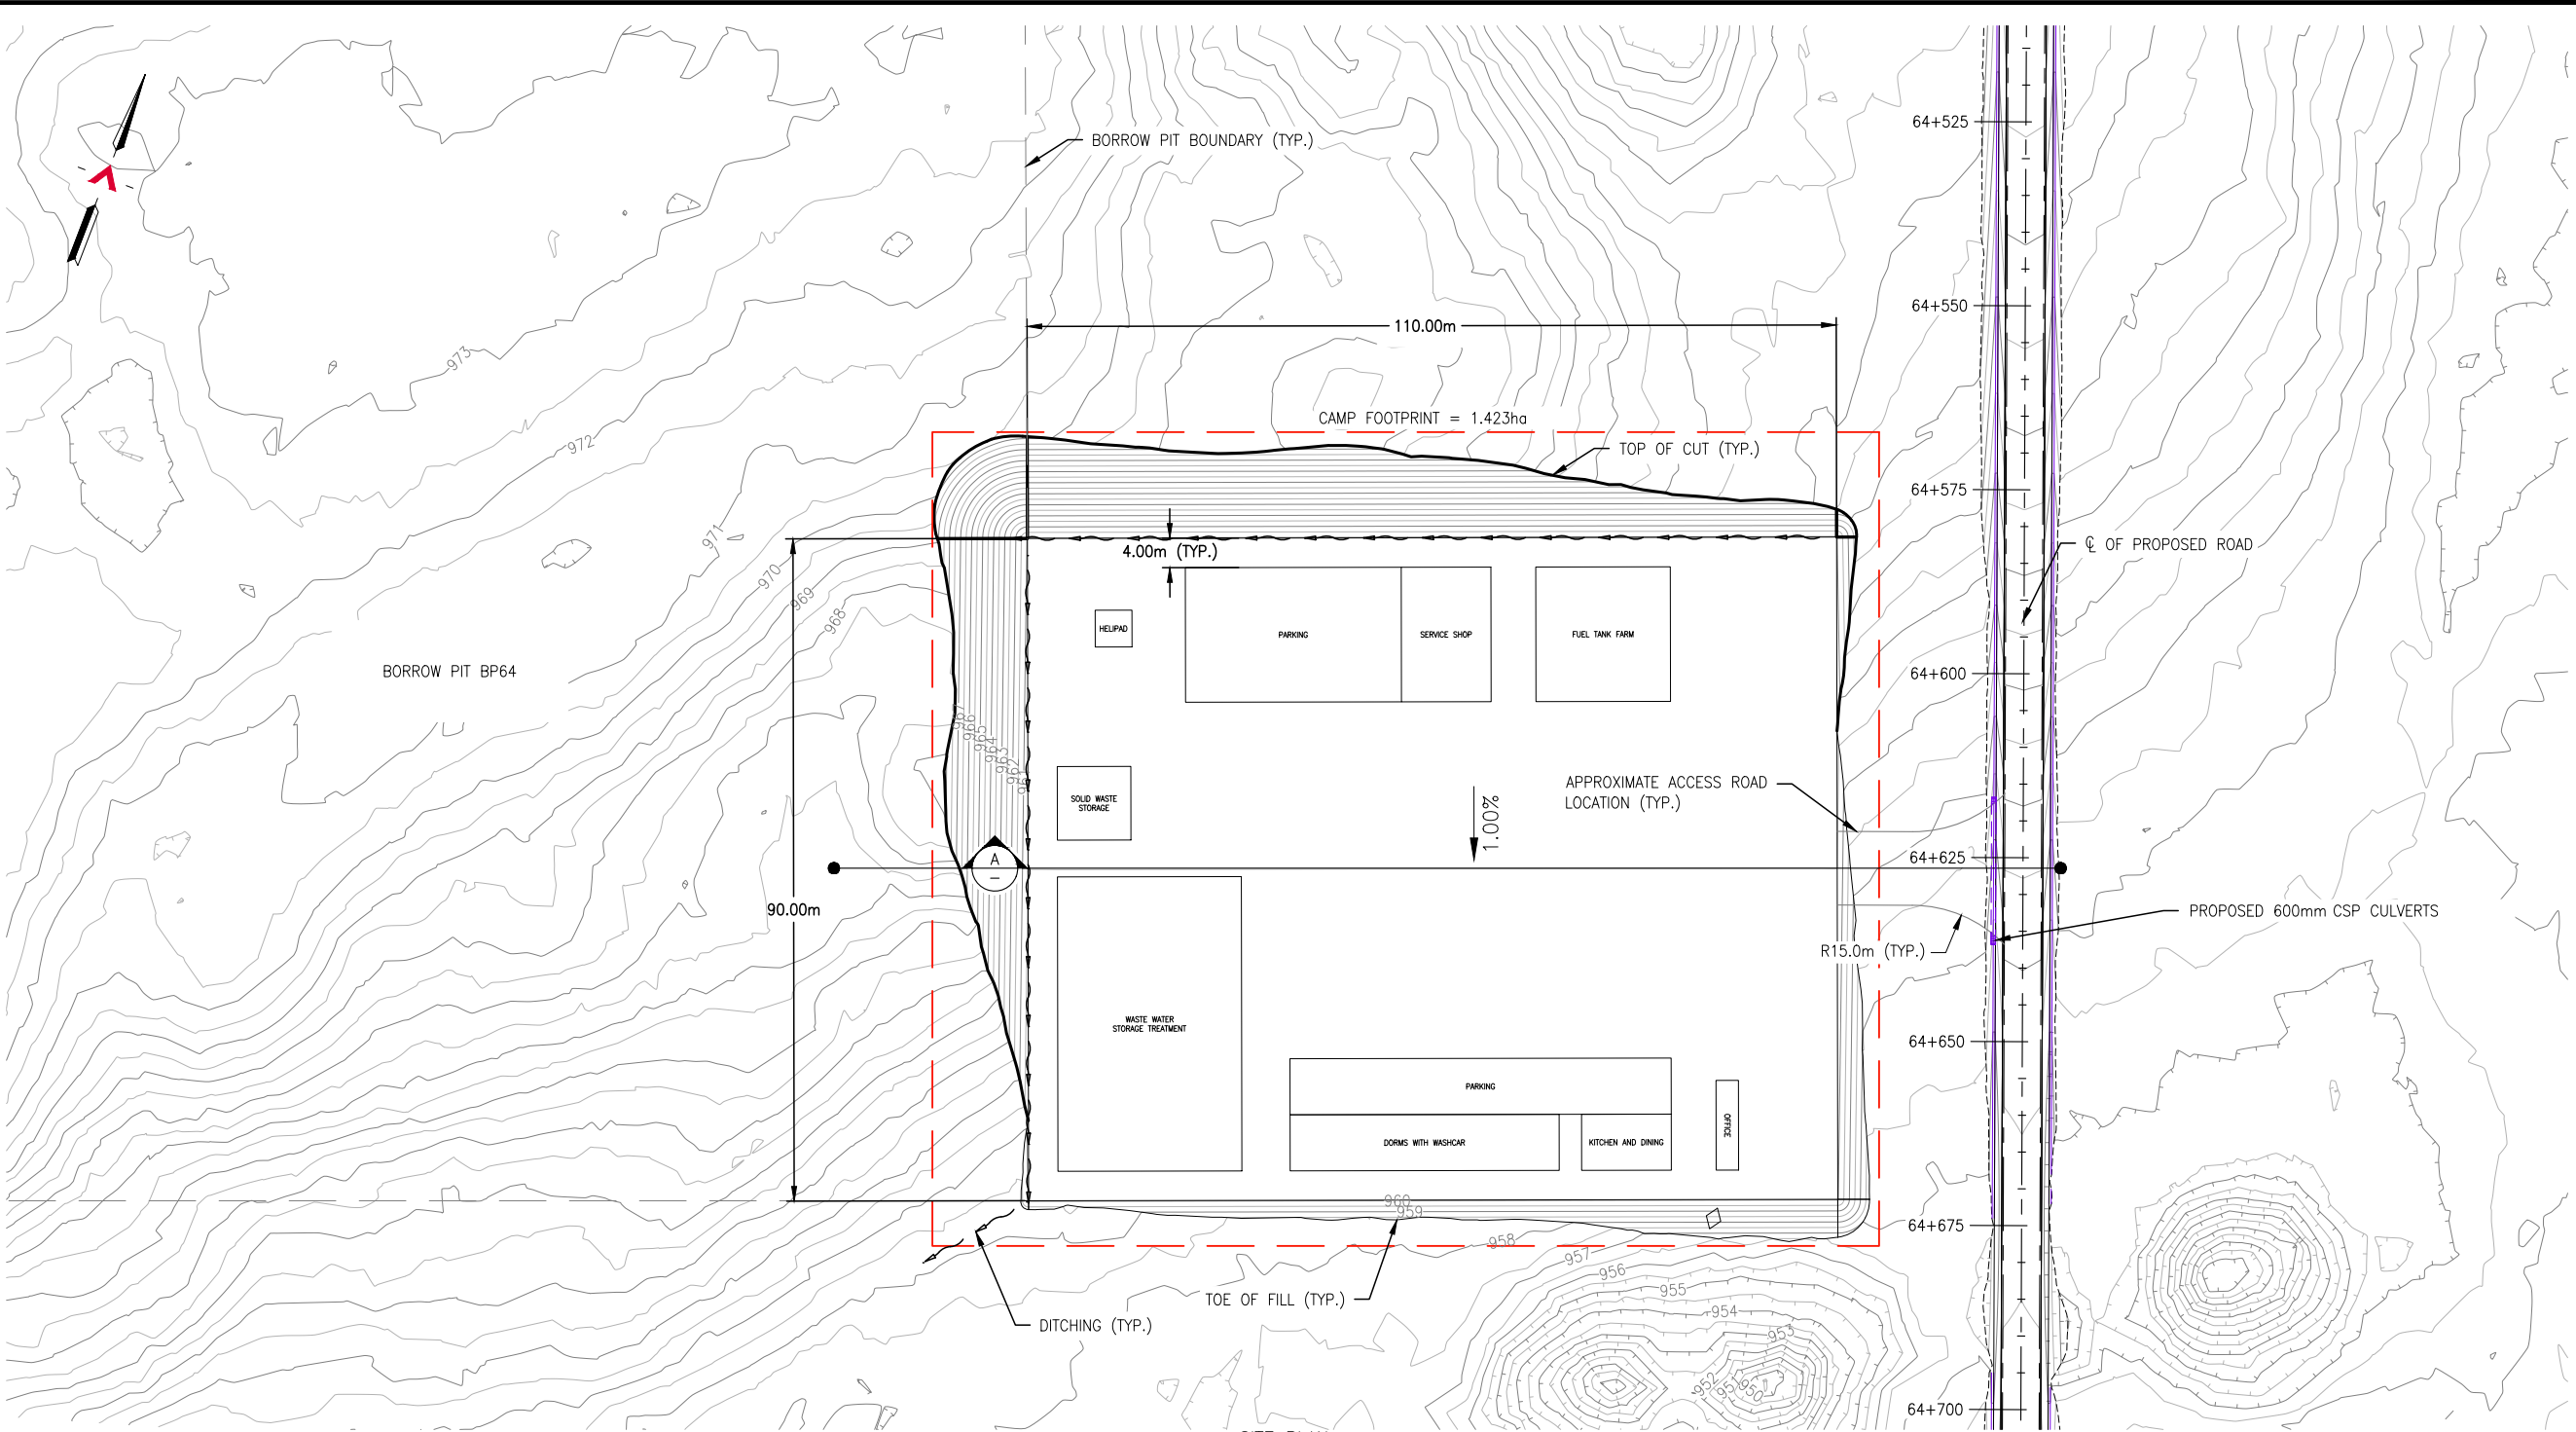

SITE PLAN  
SCALE: 1:1000



SECTION  
SCALE: 1:500



| REFERENCE DRAWINGS |                           |     |
|--------------------|---------------------------|-----|
| DRAWING NO         | DRAWING DESCRIPTION/TITLE | REF |
| -                  | -                         | 1   |
|                    |                           |     |
|                    |                           |     |
**PERMIT TO PRACTICE**  
ALLNORTH CONSULTANTS LIMITED  
Signature \_\_\_\_\_  
Date \_\_\_\_\_  
**PERMIT NUMBER: P 395**  
The Association of Professional Engineers,  
Geologists and Geophysicists of the NWT/NU

ISSUED FOR REVIEW  
NOT FOR  
CONSTRUCTION

Copyright © Allnorth Consultants Limited and affiliated companies. All rights reserved. The information contained in this document is the sole and exclusive property of Allnorth Consultants Limited and affiliated companies and shall not be reproduced or disclosed, or communicated to any unauthorized person, or used in any other unauthorized manner from whatsoever, without the express written permission of Allnorth Consultants Limited and affiliated companies.

|     |            |                   |      |      |
|-----|------------|-------------------|------|------|
| A   | 2018/12/19 | ISSUED FOR REVIEW | GB   | DDW  |
| REV | YY/MM/DD   | DESCRIPTION       | DRWN | APVD |

CLIENT:



|               |          |       |     |       |          |
|---------------|----------|-------|-----|-------|----------|
| CLIENT NO:    |          | DRWN: | GB  | DATE: | 18/12/17 |
| PROJECT NO:   | 18GP0151 | DSGN: | JDS | DATE: | 18/12/17 |
| DRAWING SIZE: | ANSI "B" | CHKD: | JDS | DATE: | 18/12/19 |
| SCALE:        | AS NOTED | APVD: | DDW | DATE: | 18/12/19 |

PROJECT:

**PRAIRIE CREEK MINE  
ALL SEASON ROAD  
CAMP PAD PLANS**

TITLE:

**SITE PLAN  
CAMP KP 64**

|         |                        |      |   |
|---------|------------------------|------|---|
| DWG NO: | 18GP0151-0640-1140-001 | REV: | A |
|---------|------------------------|------|---|

Date: 2018/12/19 10:01 PM | User: Gurali Bar | File: C:\Users\gbar\Documents\Project Drive (P)\GP\1001\PPG0151\1000-Drawings\1011-Civil\Production\Camps\CAMP87 | Layout: 00T | Paper Size: 863.6mm x 558.8mm



PRAIRIE CREEK MINE  
ALL SEASON ROAD  
CAMP PAD KP 87

| DRAWING LIST           |                      |          |
|------------------------|----------------------|----------|
| DRAWING NO             | DRAWING TITLE        | REVISION |
| 18GP0151-0870-1140-001 | SITE PLAN CAMP KP 87 | A        |
|                        |                      |          |
|                        |                      |          |
ISSUED FOR REVIEW  
NOT FOR  
CONSTRUCTION

**PERMIT TO PRACTICE**  
ALLNORTH CONSULTANTS LIMITED  
Signature \_\_\_\_\_  
Date \_\_\_\_\_  
**PERMIT NUMBER: P 395**  
The Association of Professional Engineers,  
Geologists and Geophysicists of the NWT/NU

|                        |  |          |       |       |                |
|------------------------|--|----------|-------|-------|----------------|
| CLIENT NO:             |  | DRWN:    | GB    | DATE: | 18/12/18       |
| PROJECT NO:            |  | DSGN:    | JDS   | DATE: | 18/12/18       |
| DRAWING SIZE:          |  | ANSI "B" | CHKD: | JDS   | DATE: 18/12/19 |
| SCALE:                 |  | AS NOTED | APVD: | DDW   | DATE: 18/12/19 |
| DWG NO:                |  | REV:     |       |       |                |
| 18GP0151-0870-1140-00T |  | A        |       |       |                |


|     |            |                   |      |      |  |
|-----|------------|-------------------|------|------|--|
|     |            |                   |      |      |  |
|     |            |                   |      |      |  |
| A   | 2018/12/19 | ISSUED FOR REVIEW | G8   | DDW  |  |
| REV | YY/MM/DD   | DESCRIPTION       | DRWN | APVD |  |




DESCRIPTION: ISSUED FOR REVIEW  
ISSUE DATE: 2018/12/19



Date: 2018/12/19 5:21 PM | User: Gurjal Brar | File: C:\Users\brar\Documents\Project Drive (P)\GP\1001\BP00151\1000-Drawings\1011-Civil\Production\Camp\CAMP87 | Layout: 001 | Paper Size: 558.8mm x 431.8mm

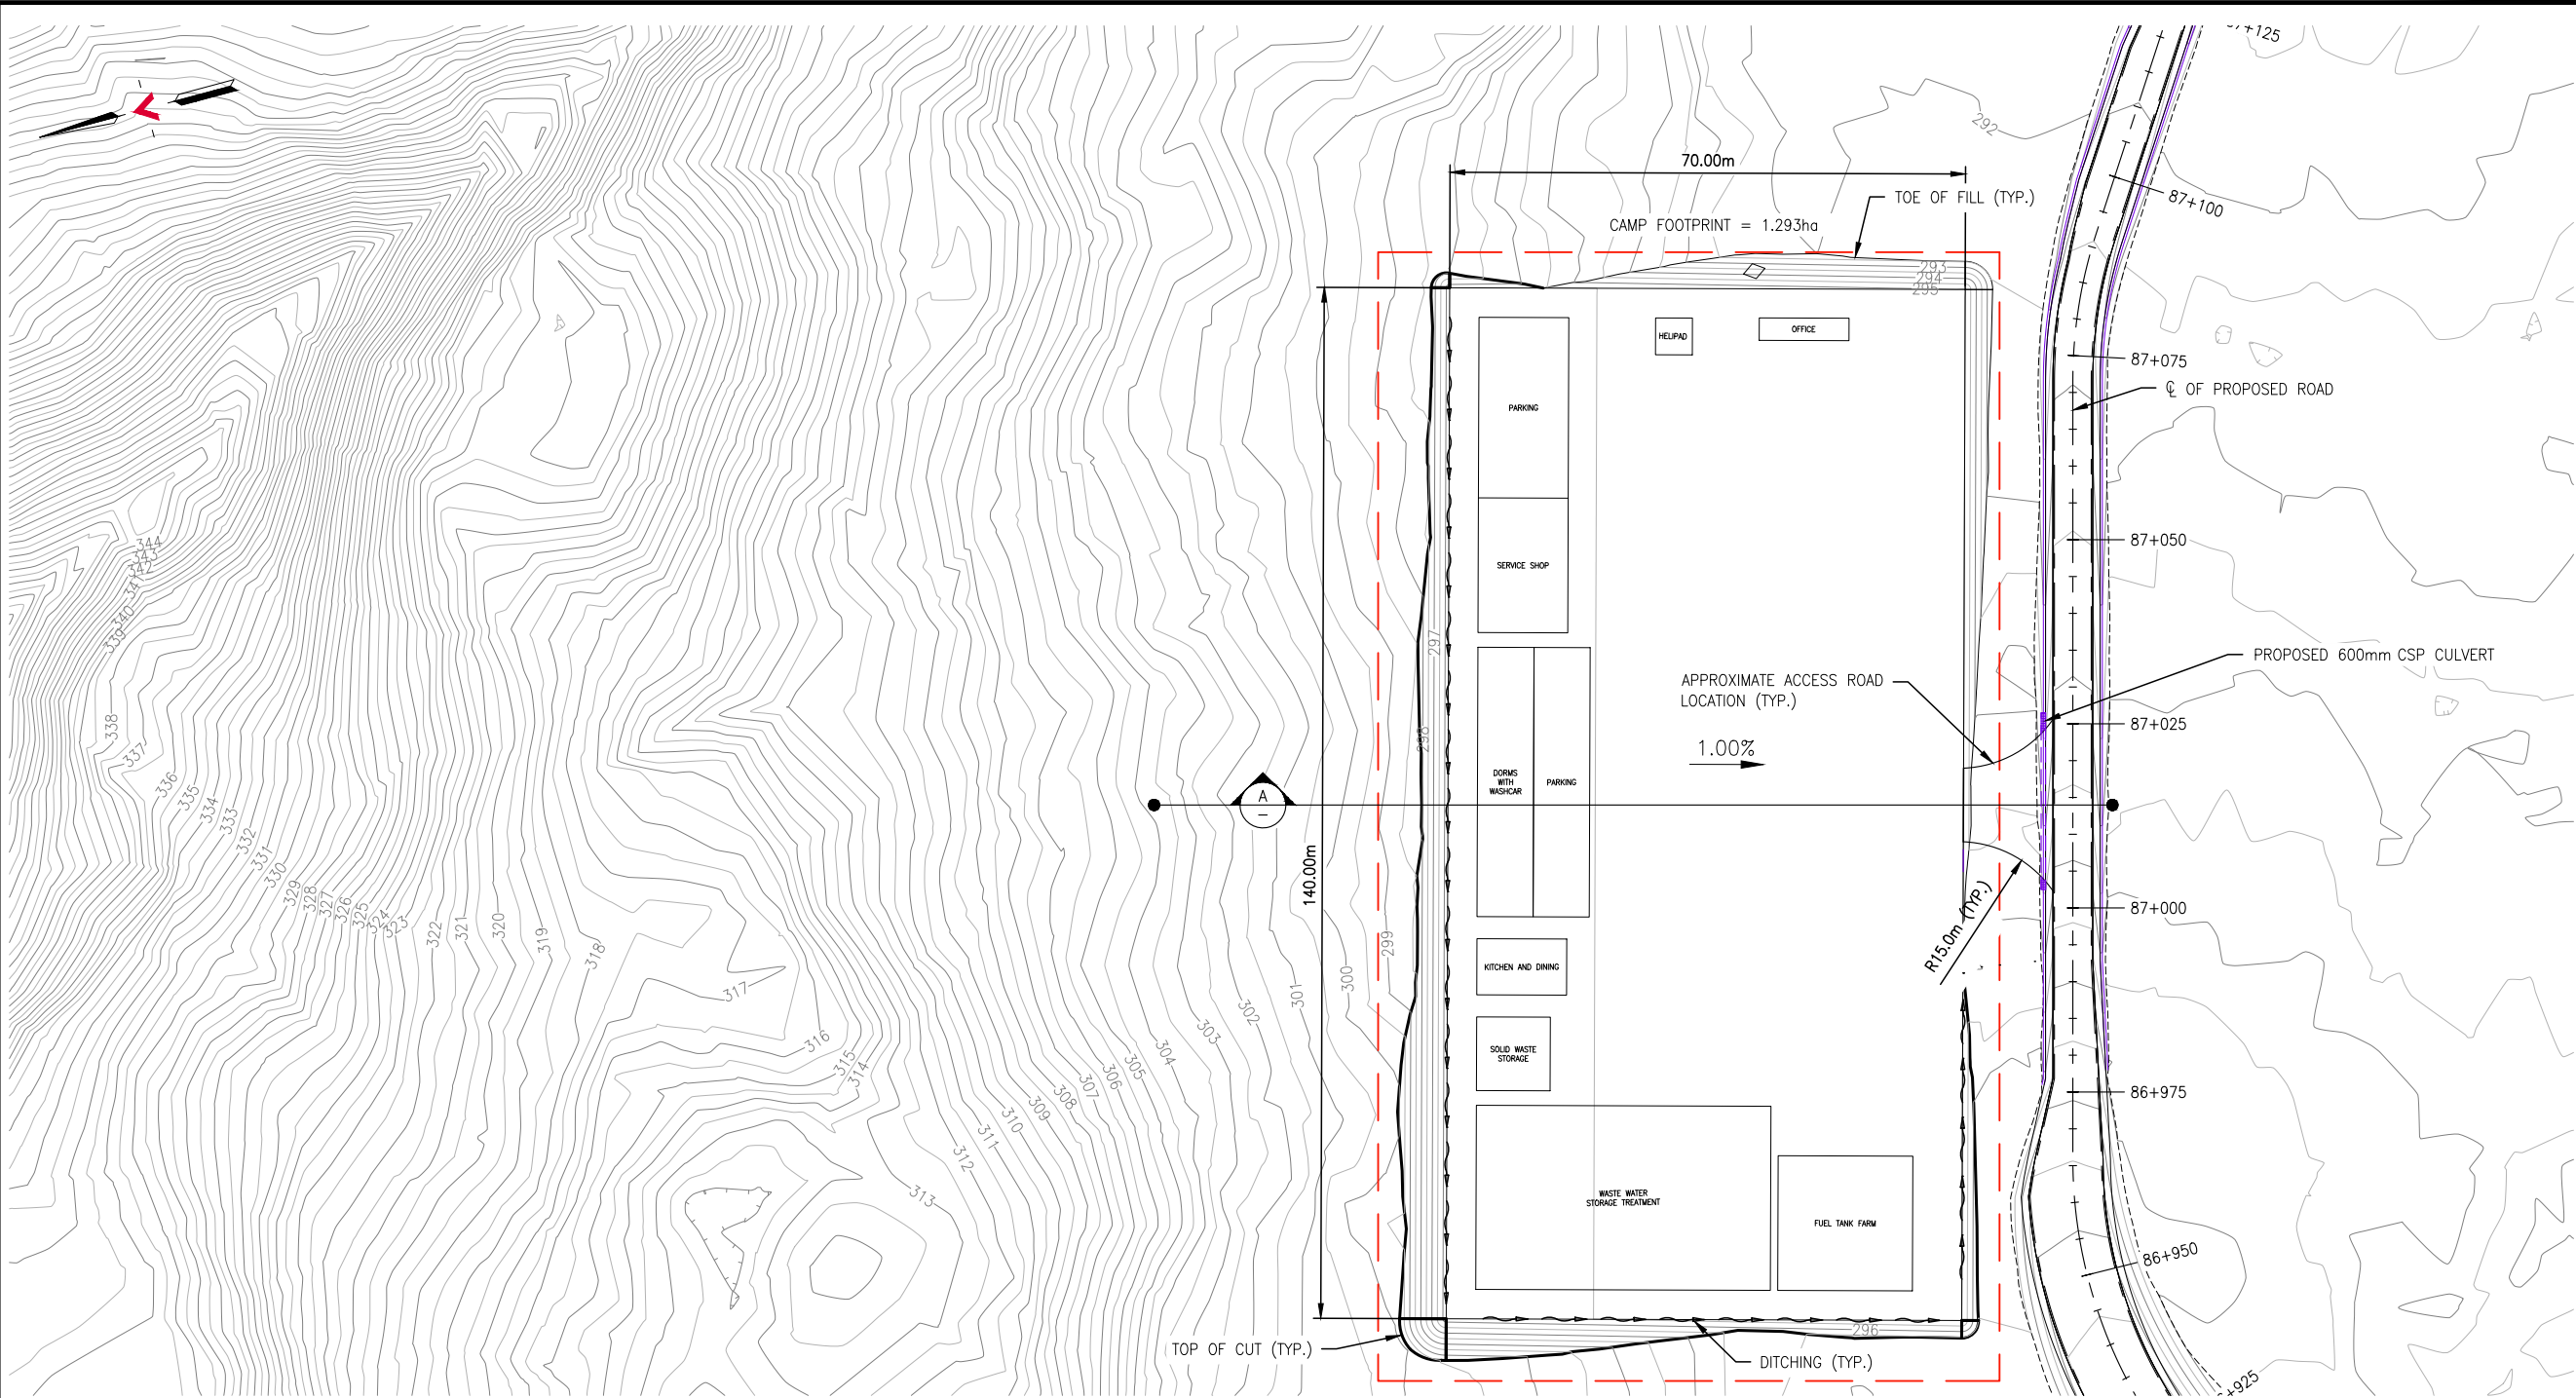

SITE PLAN  
SCALE: 1:1000

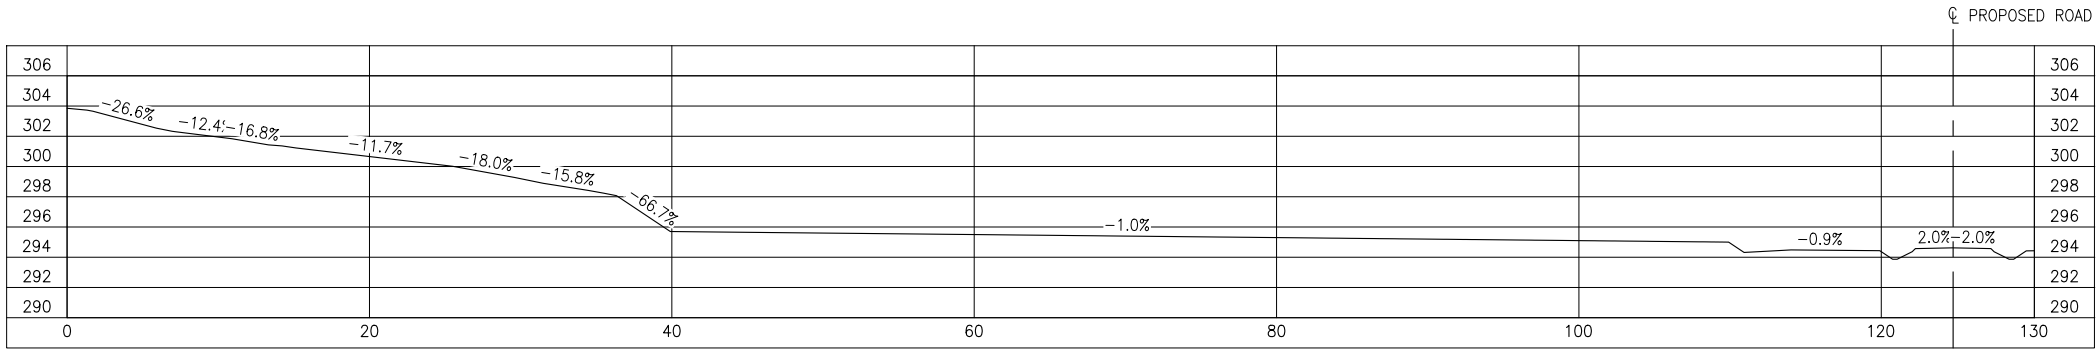

SECTION  
SCALE: 1:500



| REFERENCE DRAWINGS |                           |     |
|--------------------|---------------------------|-----|
| DRAWING NO         | DRAWING DESCRIPTION/TITLE | REF |
| -                  | -                         | 1   |
|                    |                           |     |
|                    |                           |     |
**PERMIT TO PRACTICE**  
ALLNORTH CONSULTANTS LIMITED  
Signature \_\_\_\_\_  
Date \_\_\_\_\_  
**PERMIT NUMBER: P 395**  
The Association of Professional Engineers,  
Geologists and Geophysicists of the NWT/NU

ISSUED FOR REVIEW  
NOT FOR  
CONSTRUCTION

Copyright © Allnorth Consultants Limited and affiliated companies. All rights reserved. The information contained in this document is the sole and exclusive property of Allnorth Consultants Limited and affiliated companies and shall not be reproduced or disclosed, or communicated to any unauthorized person, or used in any other unauthorized manner from whatsoever, without the express written permission of Allnorth Consultants Limited and affiliated companies.

|     |            |                   |      |      |
|-----|------------|-------------------|------|------|
| A   | 2018/12/19 | ISSUED FOR REVIEW | GB   | DDW  |
| REV | YY/MM/DD   | DESCRIPTION       | DRWN | APVD |

CLIENT:



|               |          |       |     |       |          |
|---------------|----------|-------|-----|-------|----------|
| CLIENT NO:    |          | DRWN: | GB  | DATE: | 18/12/18 |
| PROJECT NO:   | 18GP0151 | DSGN: | JDS | DATE: | 18/12/18 |
| DRAWING SIZE: | ANSI "B" | CHKD: | JDS | DATE: | 18/12/19 |
| SCALE:        | AS NOTED | APVD: | DDW | DATE: | 18/12/19 |
| PROJECT:      |          |       |     |       |          |

PROJECT:

**PRAIRIE CREEK MINE  
ALL SEASON ROAD  
CAMP PAD PLANS**

TITLE:

**SITE PLAN  
CAMP KP 87**

|         |                        |      |   |
|---------|------------------------|------|---|
| DWG NO: | 18GP0151-0870-1140-001 | REV: | A |
|---------|------------------------|------|---|

Date: 2018/12/19 6:02 PM | User: Gural Brar | File: C:\Users\gbrar\Documents\Project Drive (P)\GP\1001\PPG0151\1000-Drawings\1011-Civil\Production\Camps\CAMP1765 | Layout: 00T | Paper Size: 863.6mm x 558.8mm



PRAIRIE CREEK MINE  
ALL SEASON ROAD  
CAMP PAD KP 176.5

| DRAWING LIST           |                         |          |
|------------------------|-------------------------|----------|
| DRAWING NO             | DRAWING TITLE           | REVISION |
| 18GP0151-0640-1140-001 | SITE PLAN CAMP KP 176.5 | A        |
|                        |                         |          |
|                        |                         |          |
ISSUED FOR REVIEW  
NOT FOR  
CONSTRUCTION


**PERMIT TO PRACTICE**  
ALLNORTH CONSULTANTS LIMITED  
Signature \_\_\_\_\_  
Date \_\_\_\_\_  
**PERMIT NUMBER: P 395**  
The Association of Professional Engineers,  
Geologists and Geophysicists of the NWT/NU

|                        |  |          |       |       |                |
|------------------------|--|----------|-------|-------|----------------|
| CLIENT NO:             |  | DRWN:    | GB    | DATE: | 18/12/19       |
| PROJECT NO:            |  | DSGN:    | JDS   | DATE: | 18/12/19       |
| DRAWING SIZE:          |  | ANSI "B" | CHKD: | JDS   | DATE: 18/12/19 |
| SCALE:                 |  | AS NOTED | APVD: | DDW   | DATE: 18/12/19 |
| DWG NO:                |  | REV:     |       |       |                |
| 18GP0151-1765-1140-00T |  | A        |       |       |                |


|     |            |                   |      |      |  |
|-----|------------|-------------------|------|------|--|
|     |            |                   |      |      |  |
|     |            |                   |      |      |  |
| A   | 2018/12/19 | ISSUED FOR REVIEW | G8   | DDW  |  |
| REV | YY/MM/DD   | DESCRIPTION       | DRWN | APVD |  |



DESCRIPTION: ISSUED FOR REVIEW  
ISSUE DATE: 2018/12/19

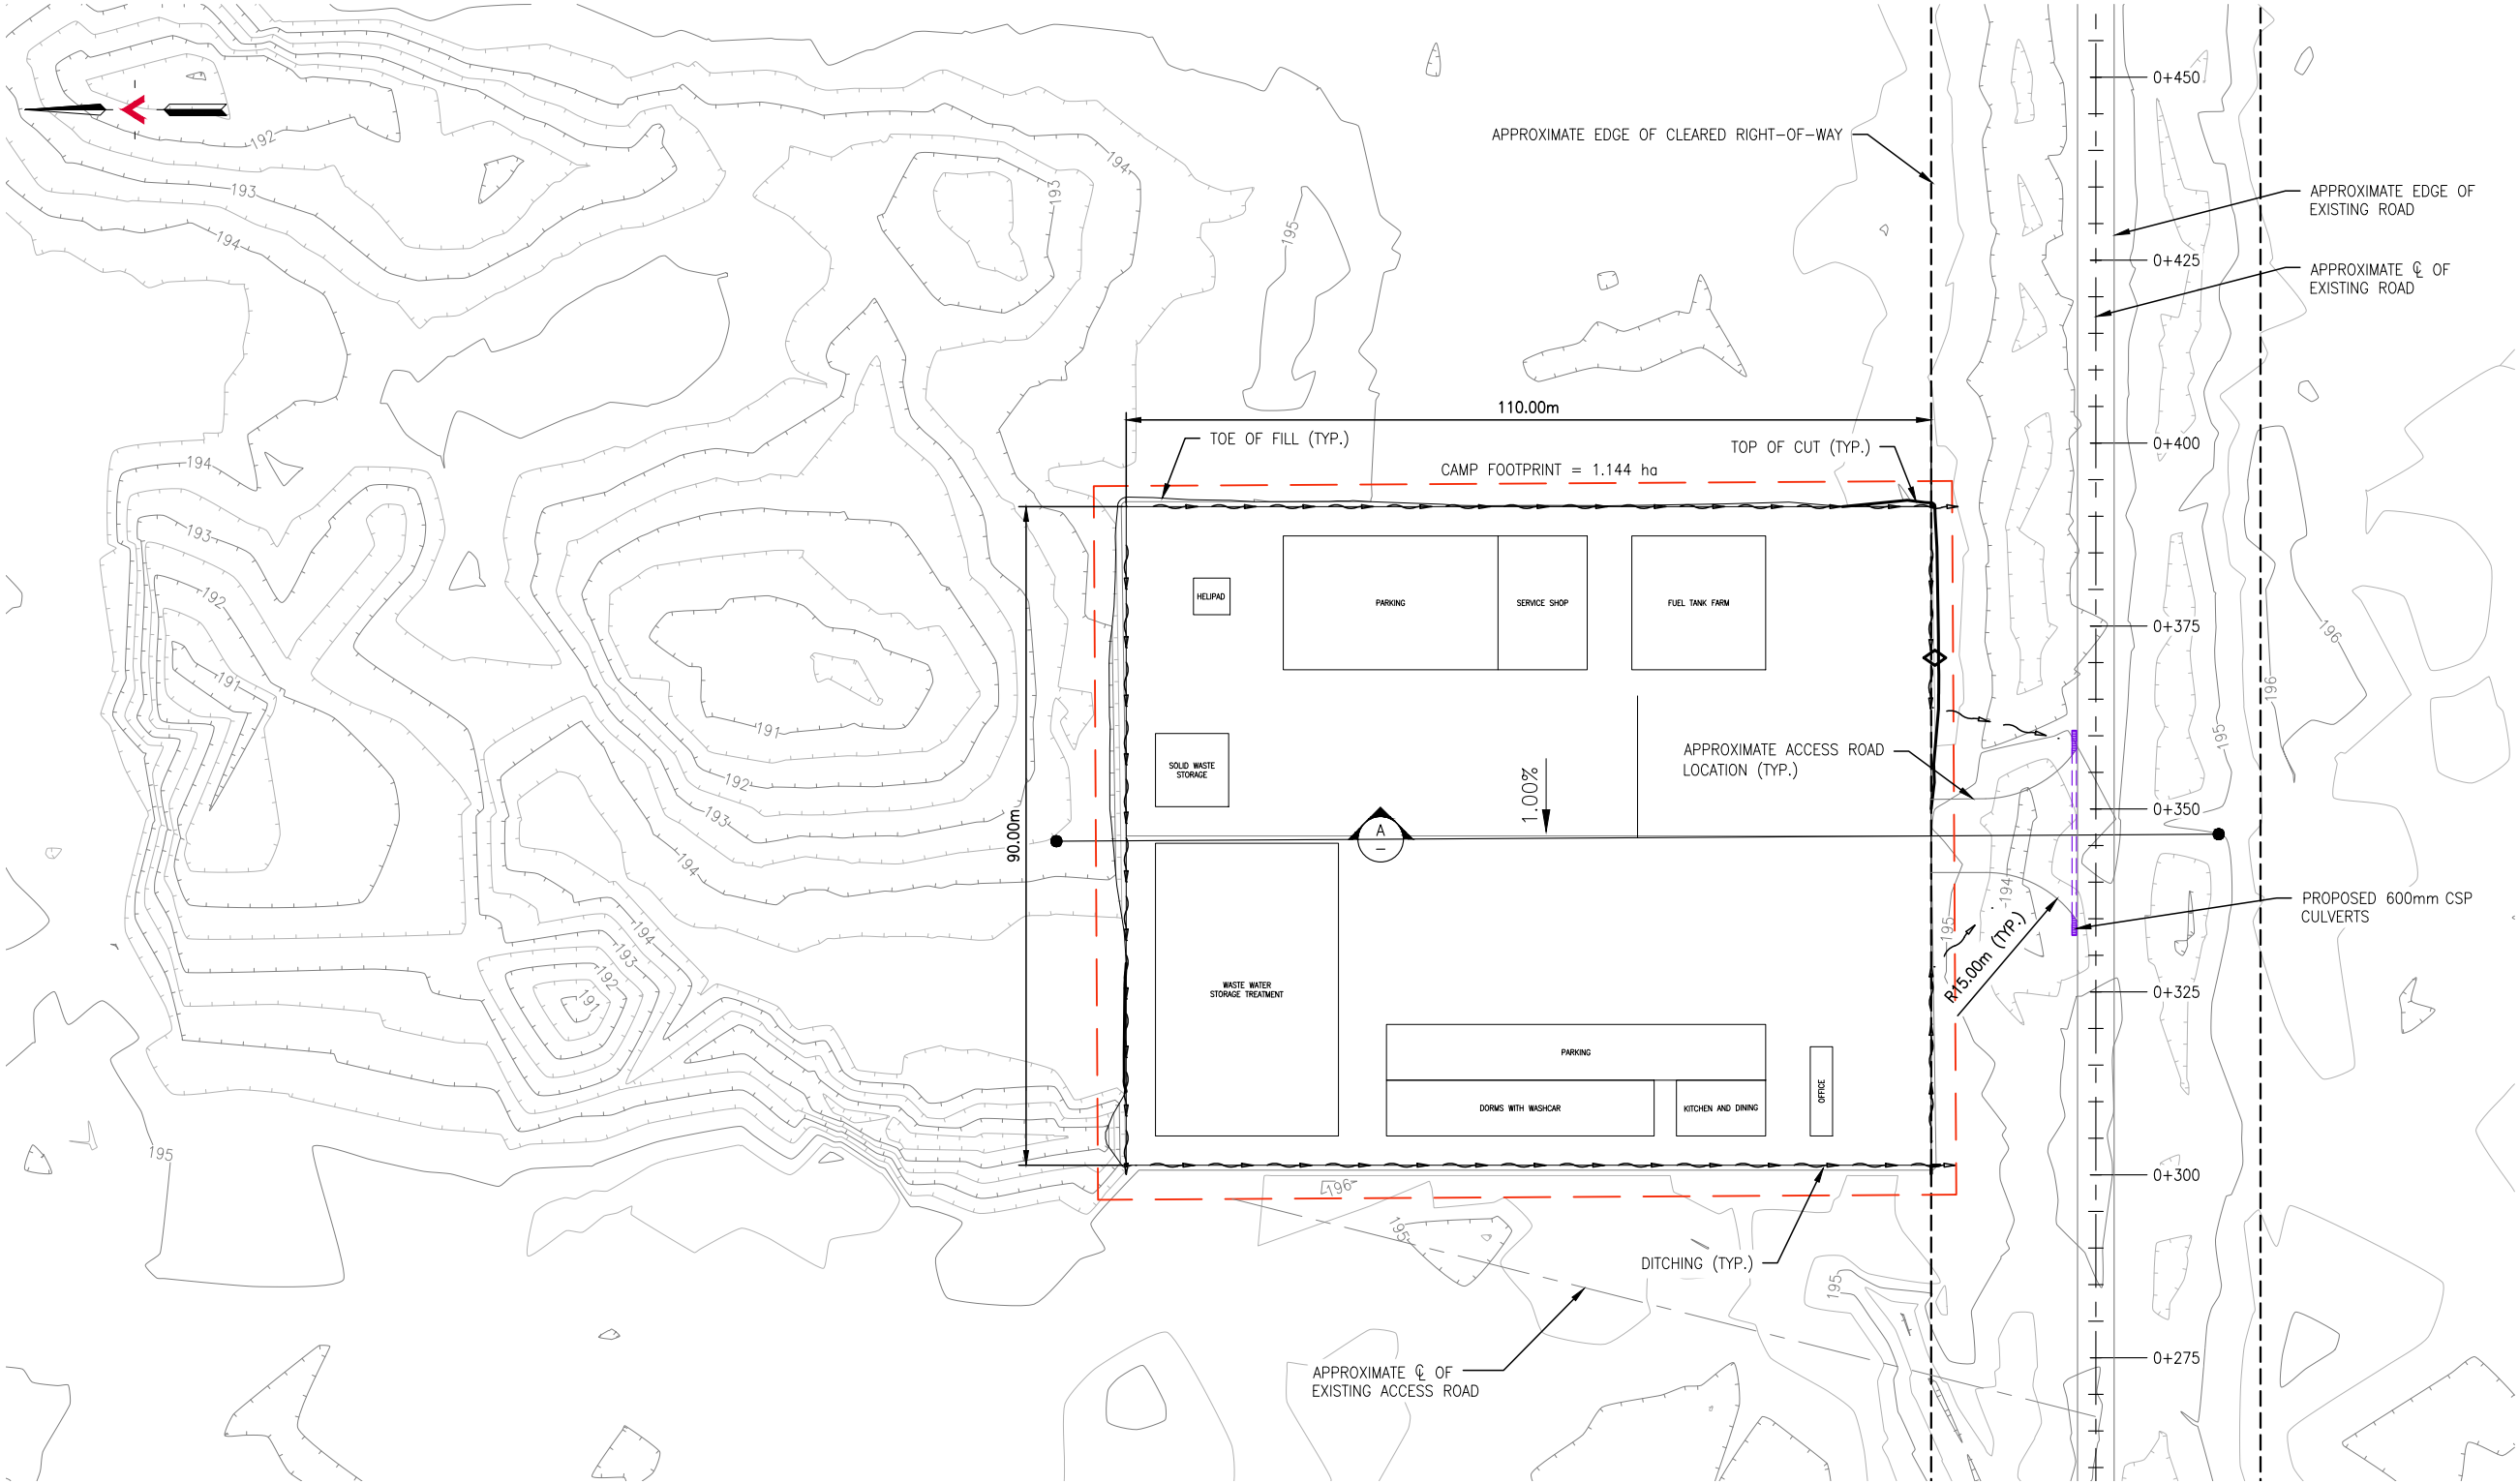

SITE PLAN  
SCALE: 1:1000

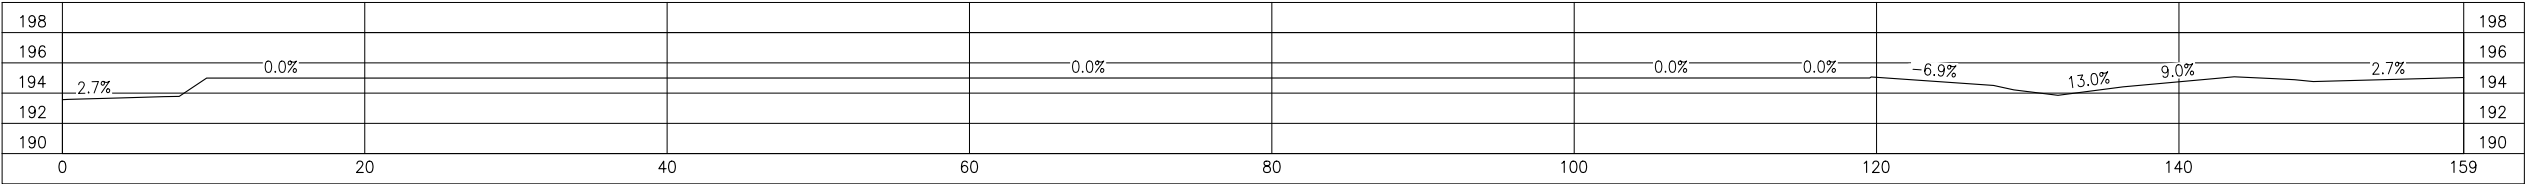

SECTION  
SCALE: 1:1000

| REFERENCE DRAWINGS |                           |     |
|--------------------|---------------------------|-----|
| DRAWING NO         | DRAWING DESCRIPTION/TITLE | REF |
| -                  | -                         | 1   |
|                    |                           |     |
|                    |                           |     |
**PERMIT TO PRACTICE**  
ALLNORTH CONSULTANTS LIMITED  
Signature \_\_\_\_\_  
Date \_\_\_\_\_  
**PERMIT NUMBER: P 395**  
The Association of Professional Engineers,  
Geologists and Geophysicists of the NWT/NU

ISSUED FOR REVIEW  
NOT FOR  
CONSTRUCTION

Copyright © Allnorth Consultants Limited and affiliated companies. All rights reserved. The information contained in this document is the sole and exclusive property of Allnorth Consultants Limited and affiliated companies and shall not be reproduced or disclosed, or communicated to any unauthorized person, or used in any other unauthorized manner, in whole or in part, without the express written permission of Allnorth Consultants Limited and affiliated companies.

|     |            |                   |      |      |
|-----|------------|-------------------|------|------|
| A   | 2018/12/19 | ISSUED FOR REVIEW | GB   | DDW  |
| REV | YY/MM/DD   | DESCRIPTION       | DRWN | APVD |



|               |          |       |     |       |          |
|---------------|----------|-------|-----|-------|----------|
| CLIENT NO:    |          | DRWN: | GB  | DATE: | 18/12/19 |
| PROJECT NO:   | 18GP0151 | DSGN: | JDS | DATE: | 18/12/19 |
| DRAWING SIZE: | ANSI "B" | CHKD: | JDS | DATE: | 18/12/19 |
| SCALE:        | AS NOTED | APVD: | DDW | DATE: | 18/12/19 |

PROJECT:

**PRAIRIE CREEK MINE  
ALL SEASON ROAD  
CAMP PAD PLANS**

TITLE:  
**SITE PLAN  
CAMP KP 176.5**

|         |                        |      |   |
|---------|------------------------|------|---|
| DWG NO: | 18GP0151-1765-1140-001 | REV: | A |
|---------|------------------------|------|---|