


Date: 2018/12/10 11:16 PM | User: Treasa Major | File: P:\GP\2018\10\18GP0151_Canadian Zinc_Preliminary Road and Bridge_Design\1000-Drawings\1011-Civil\01-Production\Draws\18GP0151-600-1920-Cover | Layout: 'B' Cover Page-1(Key Map) | Paper Size: 863.6mm x 558.8mm

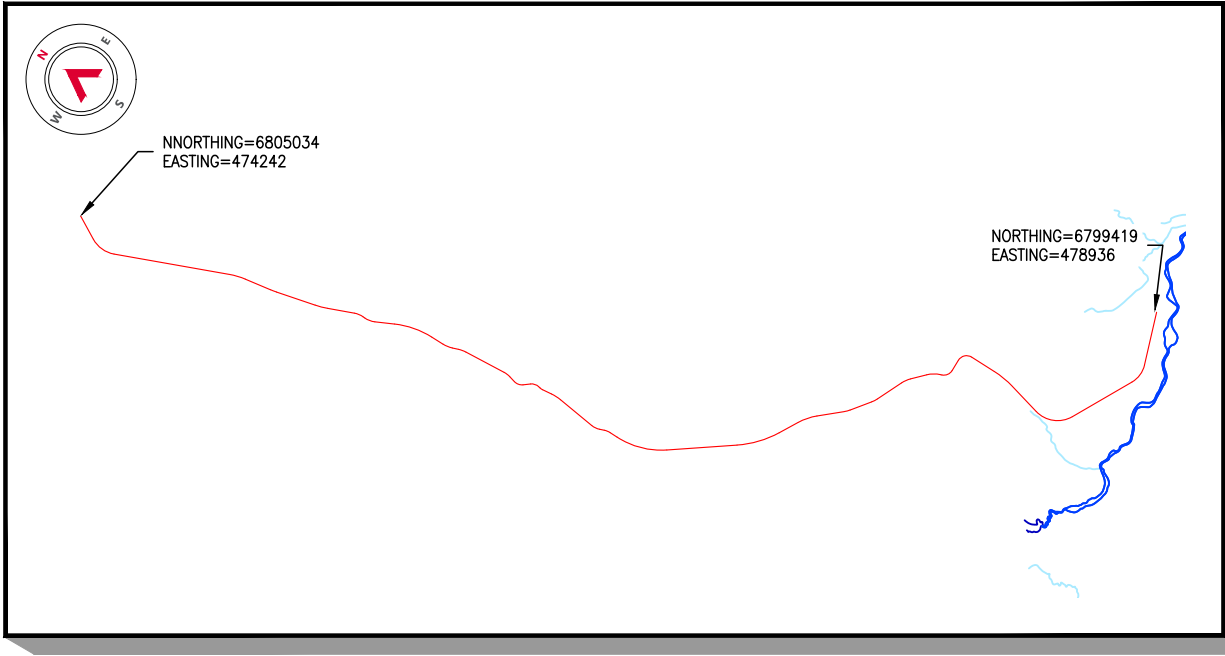

KEY PLAN
Scale: N.T.S.



**PRAIRIE CREEK
ALL SEASON ROAD
SERIES 600
km 112+500 to km 121+000**

DRAWING LIST		
DRAWING NO	DRAWING TITLE	REVISION
18GP0151-000-1100-100	PROPOSED TYPICAL ROAD DESIGN TEMPLATES	A
18GP0151-000-1100-101	GENERAL NOTES AND TYPICALS	A
18GP0151-600-1920-200-208	PLAN AND PROFILE DRAWINGS km 112+500 to km 121+000	A
18GP0151-600-1920-300-321	CROSS SECTION DRAWINGS km 112+500 to km 121+000	A

PERMIT TO PRACTICE
ALLNORTH CONSULTANTS LIMITED
Signature _____
Date _____
PERMIT NUMBER: P 395
The Association of Professional Engineers,
Geologists and Geophysicists of the NWT/NU

ISSUED FOR REVIEW
NOT FOR
CONSTRUCTION










A	18/12/10	ISSUED FOR REVIEW	HL	DDW
REV	YY/MM/DD	DESCRIPTION	DRWN	APVD



DESCRIPTION: ISSUED FOR REVIEW
ISSUE DATE: 18/12/10

Copyright © Allnorth Consultants Limited and affiliated companies. All rights reserved. The information contained in this document is the exclusive property of Allnorth Consultants Limited and affiliated companies and shall not be reproduced or disclosed or communicated to any unauthorized person, or used in any other unauthorized manner, from whatsoever, without the express written permission of Allnorth Consultants Limited and affiliated companies.				
CLIENT NO:	-	DRWN:	HL	DATE: 18/10/29
PROJECT NO:	18GP0151	DSGN:	HL	DATE: 18/10/29
DRAWING SIZE:	ANSI "B"	CHKD:	EK	DATE: 18/12/10
SCALE:	AS NOTED	APVD:	DDW	DATE: 18/12/10
DWG NO:	18GP0151-600-1920			REV: A

Date: 2018/12/09 11:08 AM | User: Boyd Parry | File: P:\EPC\2018\100\18GP0151 Canadian Zinc Preliminary Road and Bridge Design\1000 Drawings\1011 Civil\01 Production\Roads\Typical Sections\Details\18GP0151-000-1100-100-101_181208 | Layout: 100 | Paper Size: 558.8mm x 431.8mm

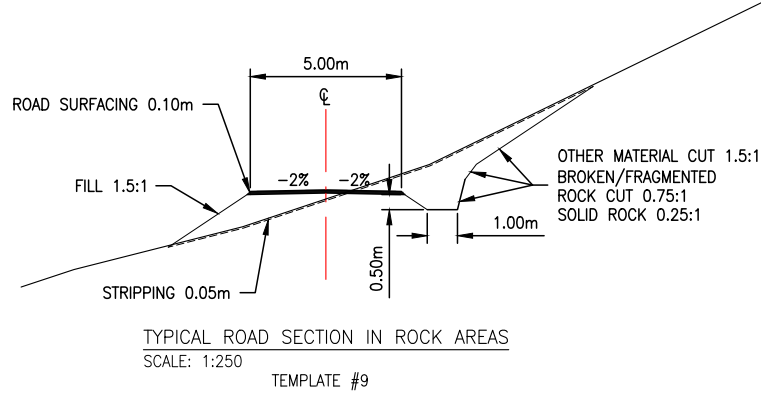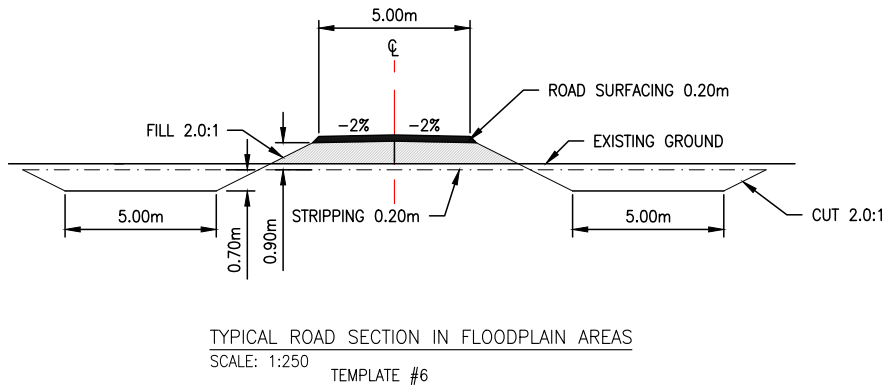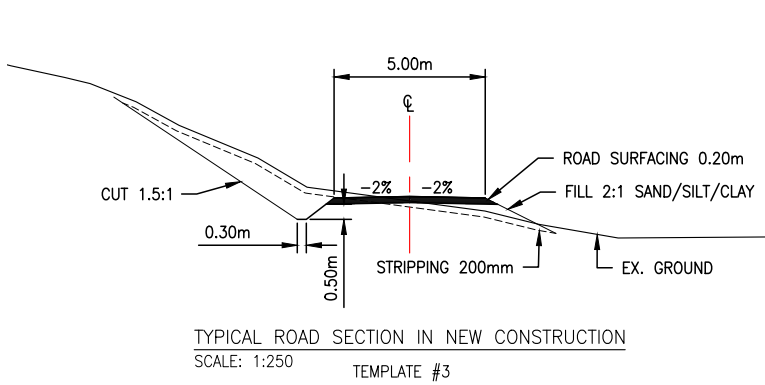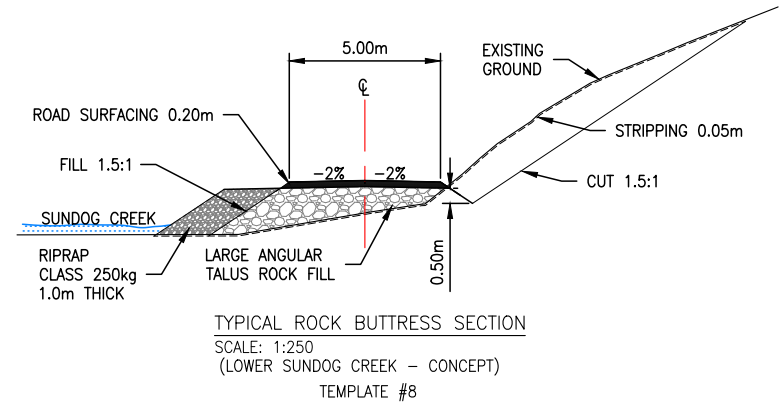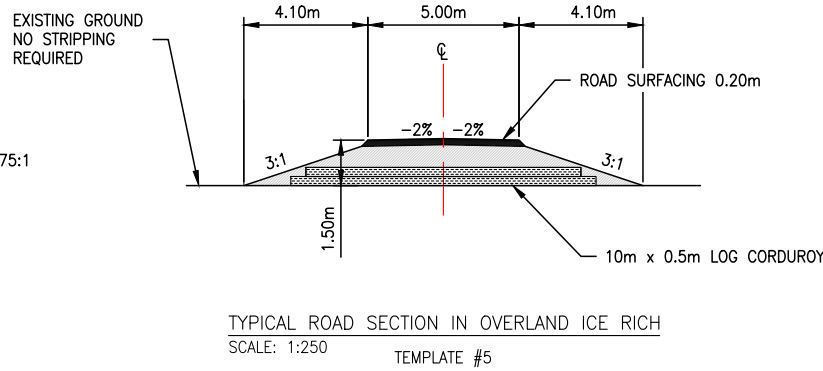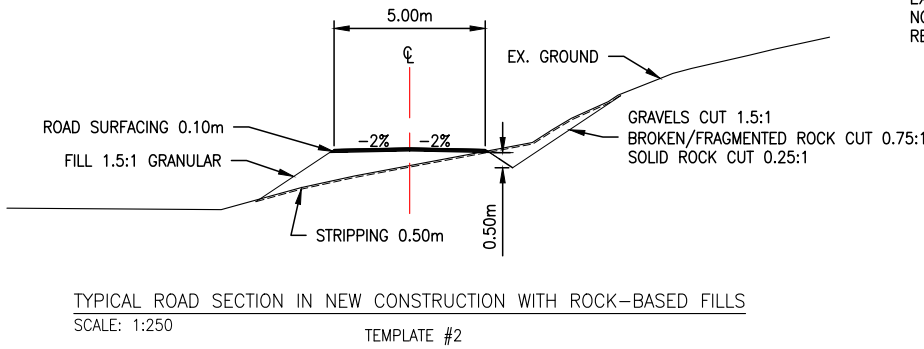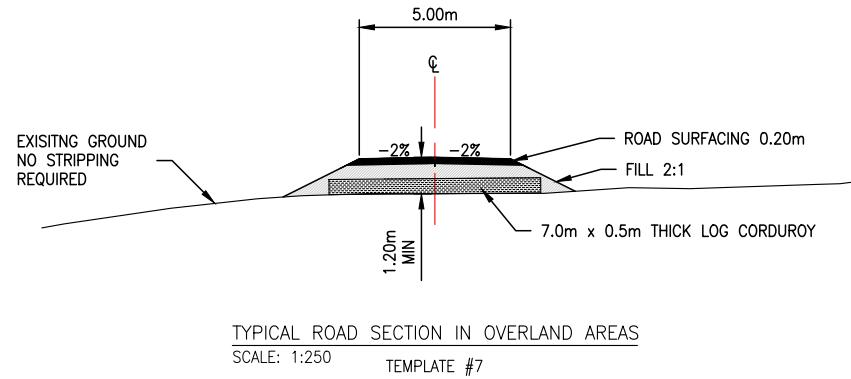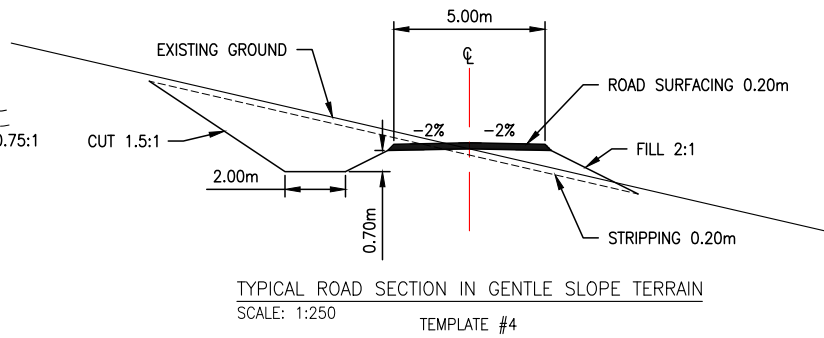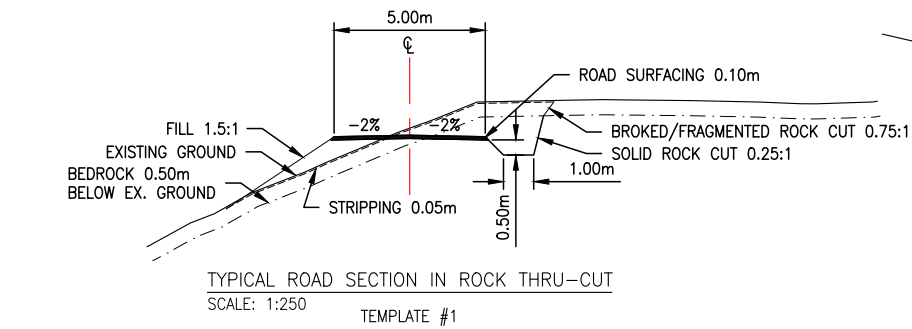

REFERENCE DRAWINGS		
DRAWING NO	DRAWING DESCRIPTION/TITLE	REF
-	-	1

PERMIT TO PRACTICE
ALLNORTH CONSULTANTS LIMITED
Signature _____
Date _____
PERMIT NUMBER: P 395
The Association of Professional Engineers,
Geologists and Geophysicists of the NWT/NVU

ISSUED FOR REVIEW
NOT FOR
CONSTRUCTION

Copyright © Allnorth Consultants Limited and affiliated companies. All rights reserved. The information contained in this document is the sole and exclusive property of Allnorth Consultants Limited and affiliated companies and shall not be reproduced or disclosed, or communicated to any unauthorized person, or used in any other unauthorized manner, in whole or in part, without the express written permission of Allnorth Consultants Limited and affiliated companies.

A	2018/12/10	ISSUED FOR REVIEW	GDF	DDW
REV	YY/MM/DD	DESCRIPTION	DRWN	APVD

CLIENT:





CLIENT NO:	DRWN:	DMM	DATE:	18/12/10	
PROJECT NO:	18GP0151	DSGN:	JDS	DATE:	18/12/11
DRAWING SIZE:	ANSI "B"	CHKD:	GDF	DATE:	18/12/10
SCALE:	AS NOTED	APVD:	DDW	DATE:	18/12/10
PROJECT:					

PROJECT:


**PRAIRIE CREEK
ALL SEASON ROAD
km 0+000 to km 170+000**

TITLE:
**PROPOSED TYPICAL ROAD
DESIGN TEMPLATES**

DWG NO:	REV:
18GP0151-000-1100-100	A

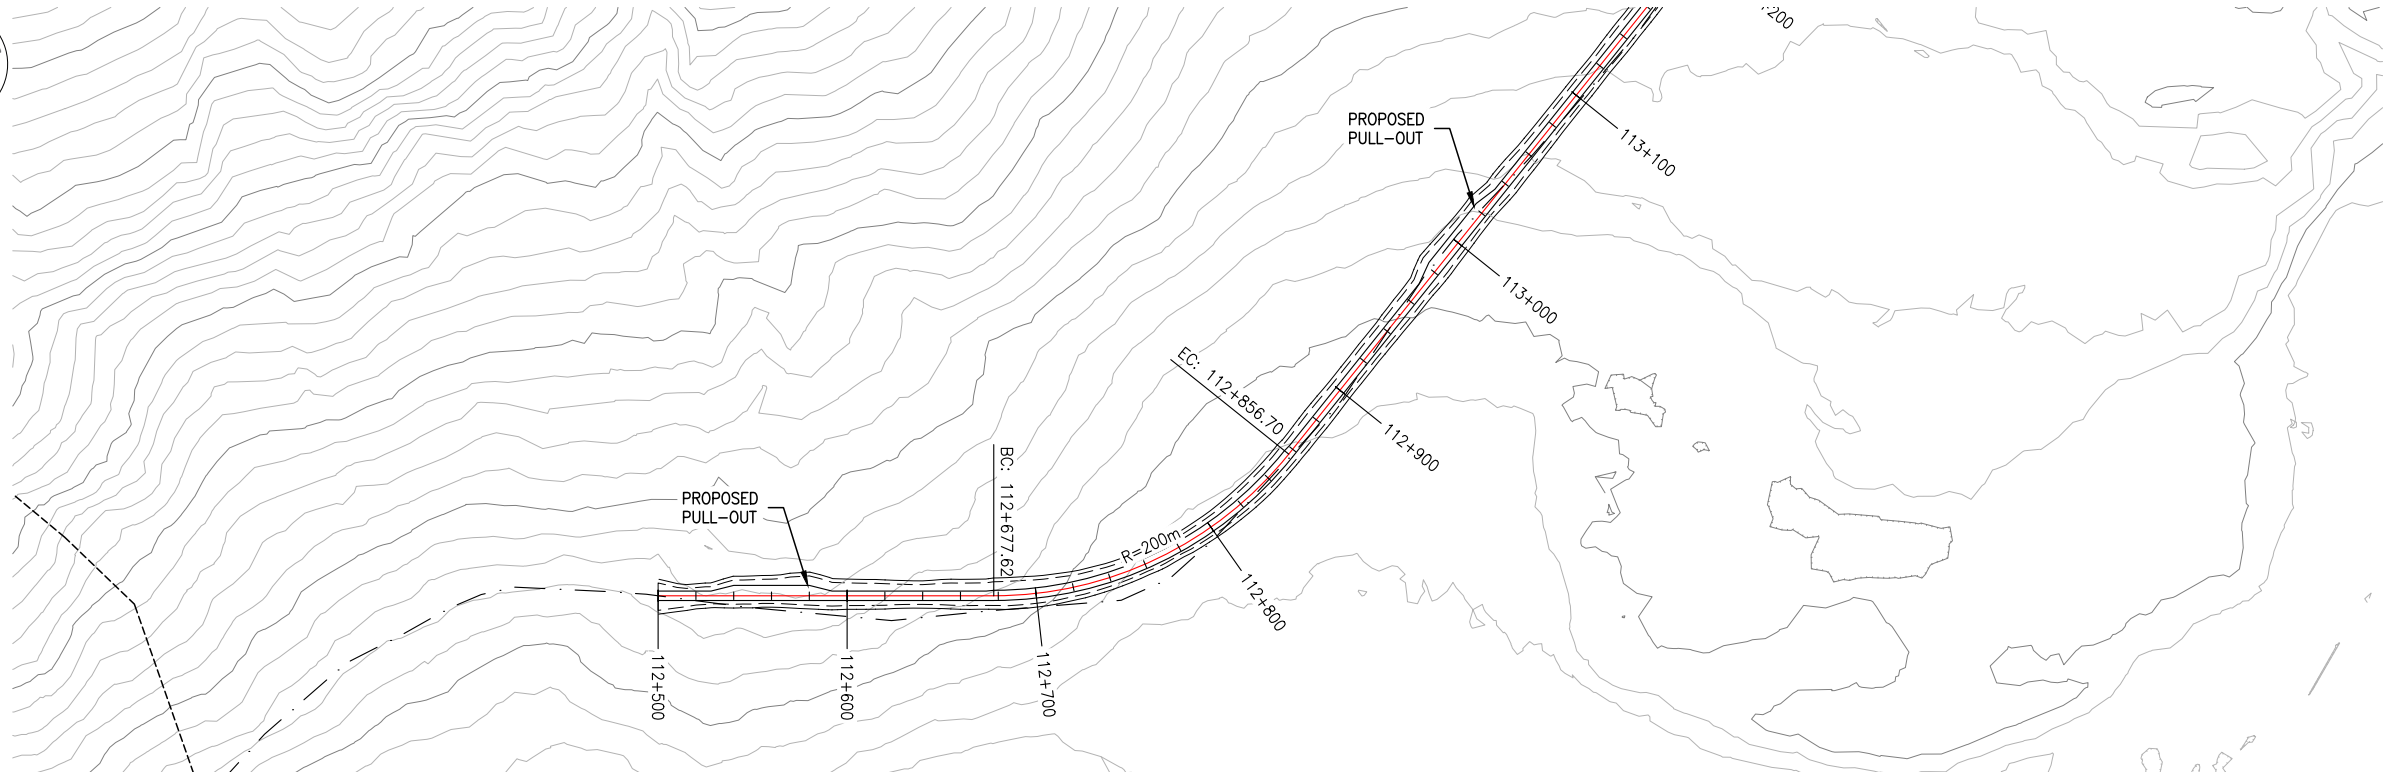 

TEMPLATE #3

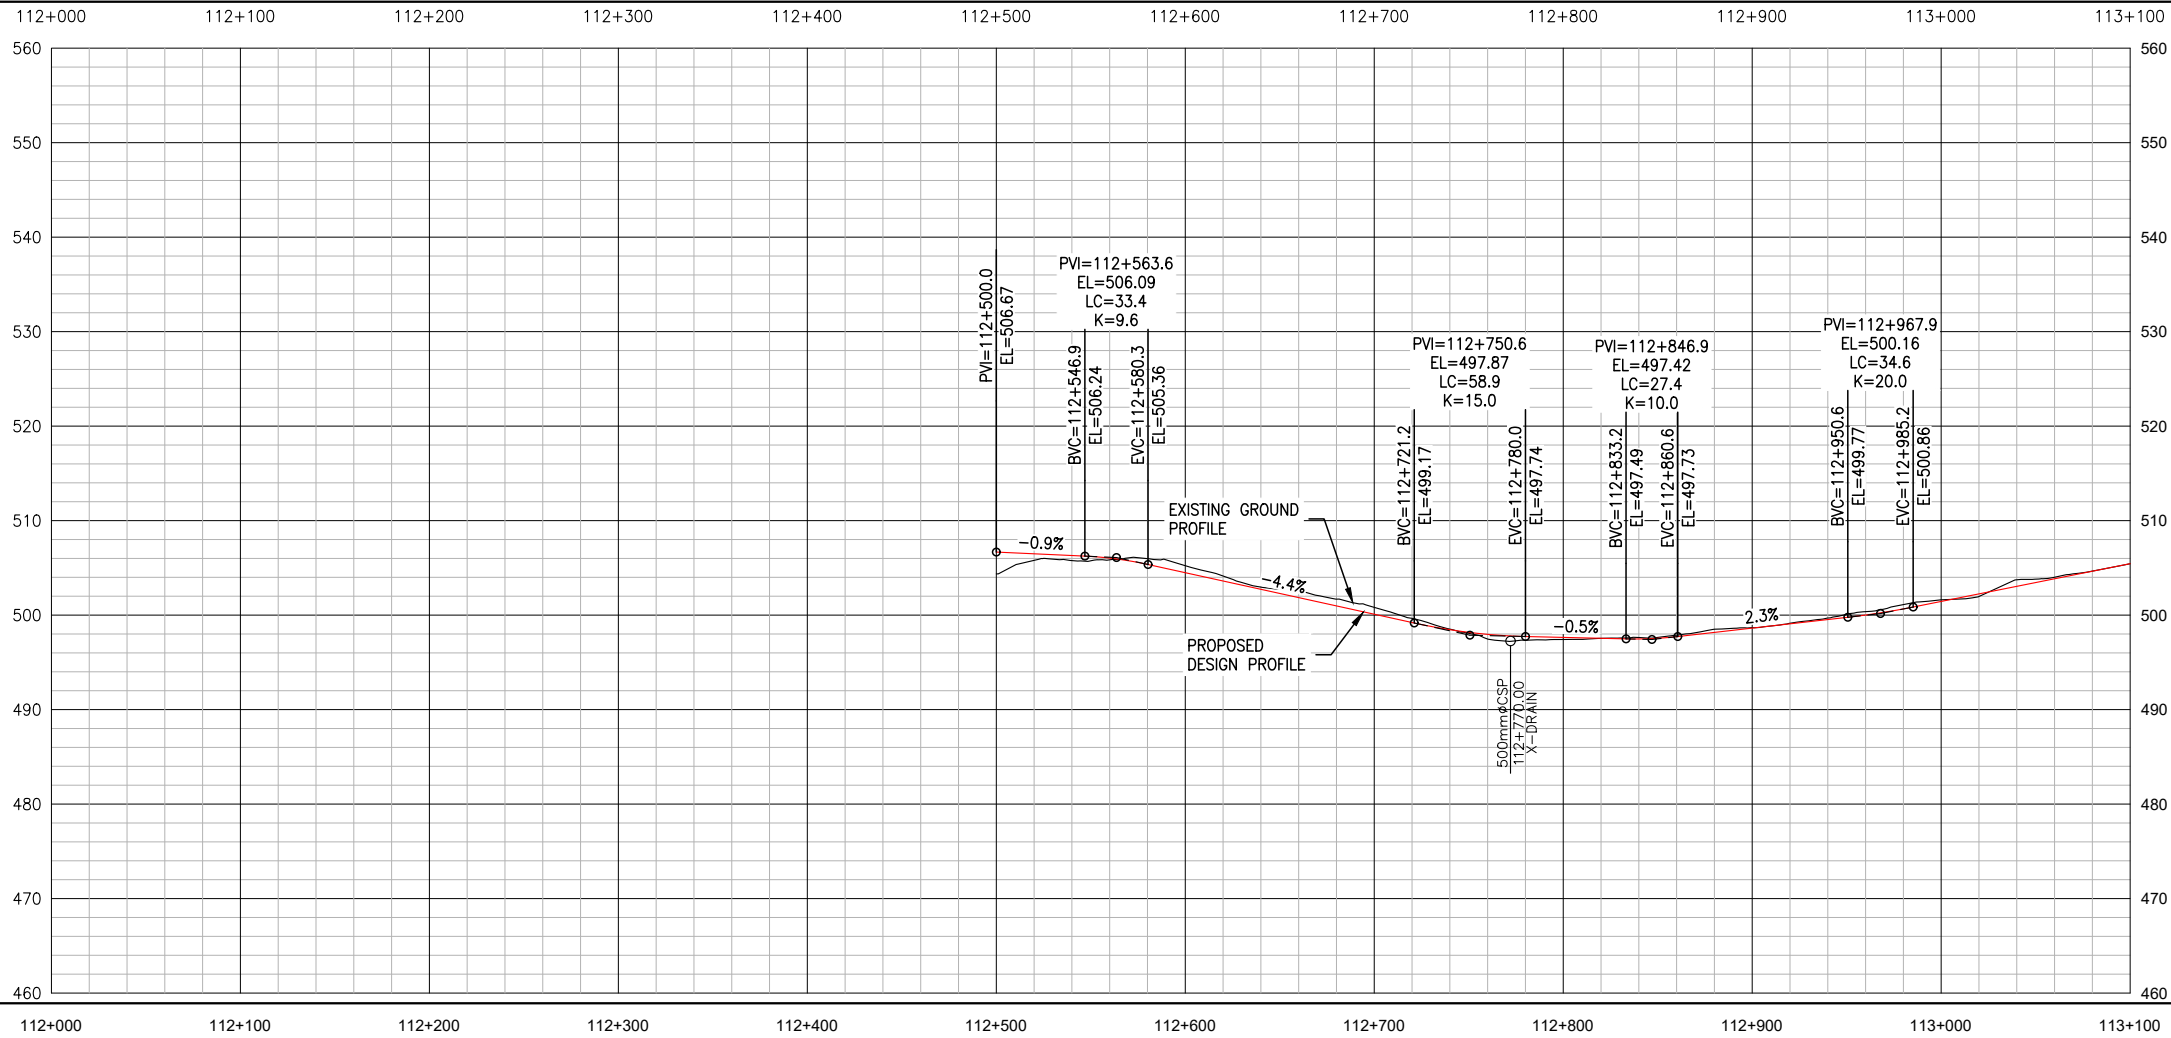

CHAINAGE: 112+000 112+100 112+200 112+300 112+400 112+500 112+600 112+700 112+800 112+900 113+000 113+100

- LEGEND**
- EXISTING**
- EXISTING ROADS
 - EXISTING PLINE
 - MAJOR WATERCOURSES
 - MINOR WATERCOURSES
- PROPOSED**
- PROPOSED DESIGN CL
 - PROPOSED ROAD EDGES
 - PROPOSED CUT/FILL LINES
 - PROPOSED RIGHT OF WAY LINES

PERMIT TO PRACTICE
ALLNORTH CONSULTANTS LIMITED

Signature _____

Date _____

PERMIT NUMBER: P 395
The Association of Professional Engineers,
Geologists and Geophysicists of the NWT/NU

ISSUED FOR REVIEW
NOT FOR
CONSTRUCTION

Copyright © Allnorth Consultants Limited and affiliated companies. All rights reserved. The information contained in this document is the sole and exclusive property of Allnorth Consultants Limited and affiliated companies and shall not be reproduced or disclosed, or communicated to any unauthorized person, or used in any other unauthorized manner from whatsoever, without the express written permission of Allnorth Consultants Limited and affiliated companies.

A	18/12/10	ISSUED FOR REVIEW	HL	DDW
REV	YY/MM/DD	DESCRIPTION	DRWN	APVD

CLIENT:




CLIENT NO:	-	DRWN:	HL	DATE:	18/10/29
PROJECT NO:	18GP0151	DSGN:	HL	DATE:	18/10/29
DRAWING SIZE:	ANSI "B"	CHKD:	EK	DATE:	18/12/10
SCALE:	H: 1:4000 V: 1:800	APVD:	DDW	DATE:	18/12/10

PROJECT:

**PRAIRIE CREEK
ALL SEASON ROAD
km 0+000 to km 179+000**

TITLE:
**PLAN AND PROFILE
DRAWINGS
km 112+500 to km 121+000**

DWG NO:	18GP0151-600-1920-200	REV:	A
---------	-----------------------	------	---

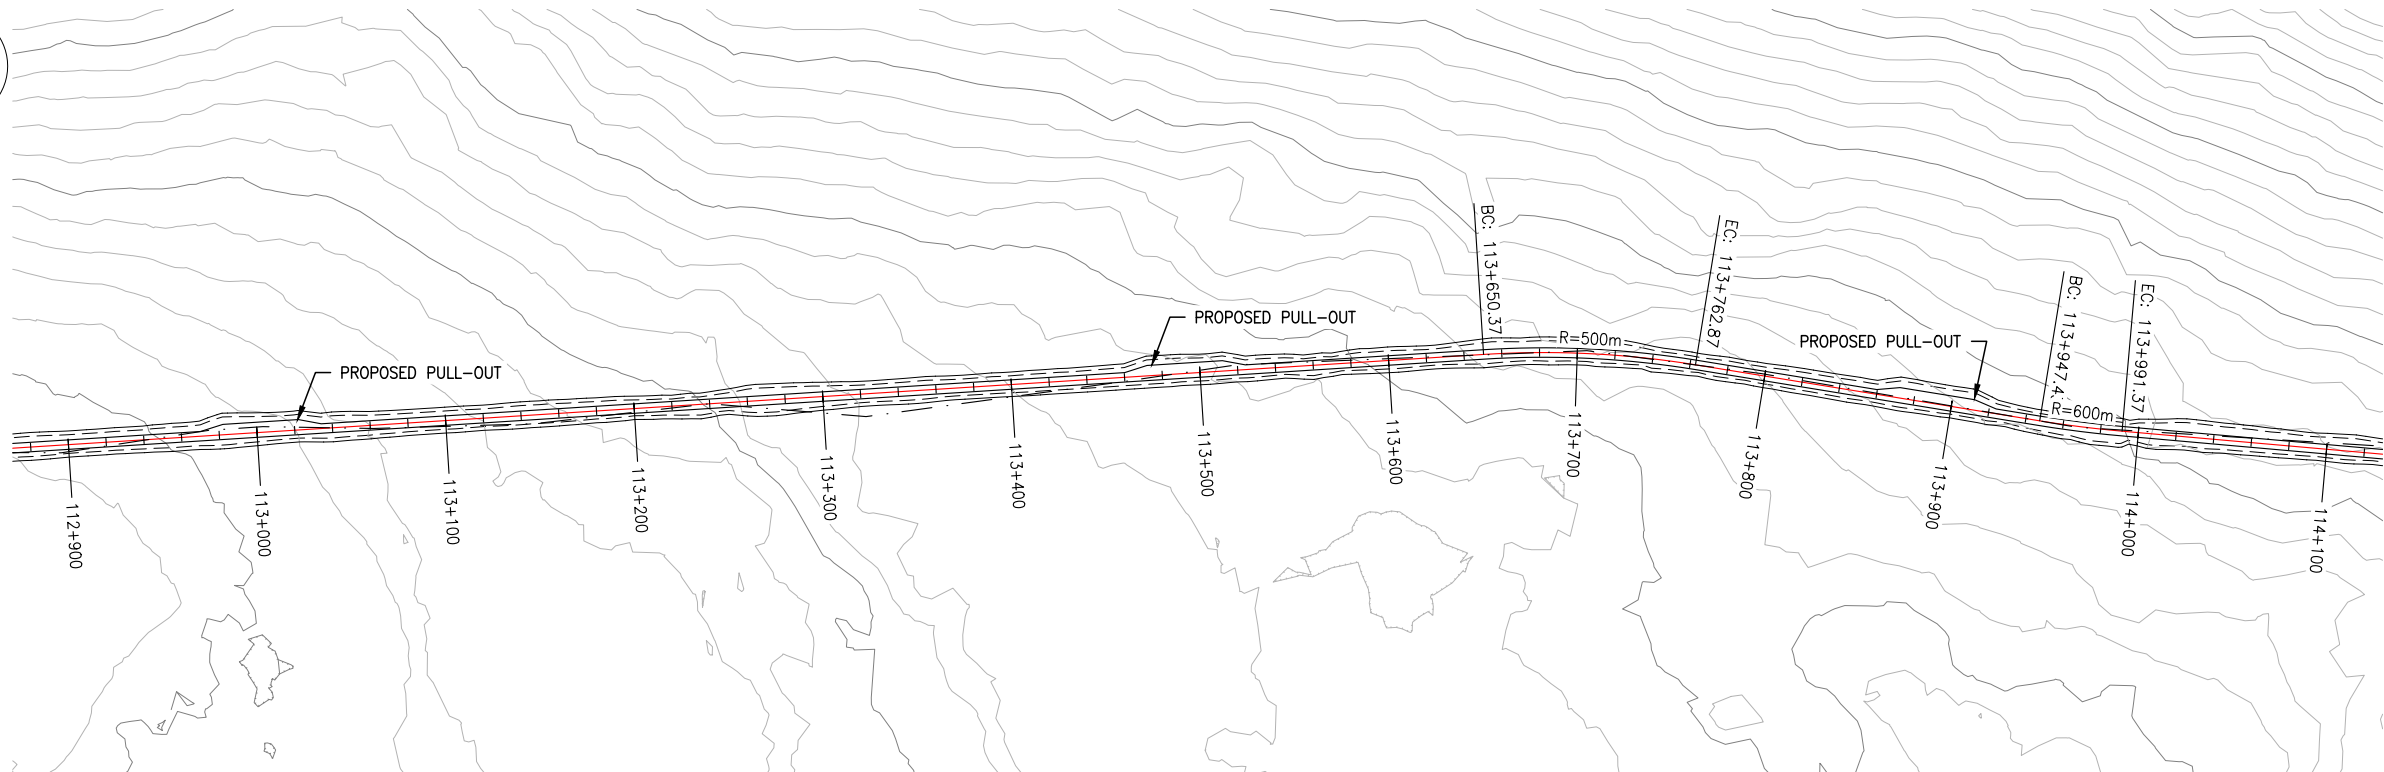

TEMPLATE #3

- LEGEND**
- EXISTING**
- EXISTING ROADS
 - EXISTING PLINE
 - MAJOR WATERCOURSES
 - MINOR WATERCOURSES
- PROPOSED**
- PROPOSED DESIGN CL
 - PROPOSED ROAD EDGES
 - PROPOSED CUT/FILL LINES
 - PROPOSED RIGHT OF WAY LINES

PERMIT TO PRACTICE
ALLNORTH CONSULTANTS LIMITED

Signature _____

Date _____

PERMIT NUMBER: P 395
The Association of Professional Engineers,
Geologists and Geophysicists of the NWT/NU

ISSUED FOR REVIEW
NOT FOR
CONSTRUCTION

Copyright © Allnorth Consultants Limited and affiliated companies, all rights reserved. The information contained in this document is the exclusive property of Allnorth Consultants Limited and affiliated companies and shall not be reproduced or disclosed, or communicated to any unauthorized person, or used in any other unauthorized manner, from whatsoever, without the express written permission of Allnorth Consultants Limited and affiliated companies.

A	18/12/10	ISSUED FOR REVIEW	HL	DW
REV	YY/MM/DD	DESCRIPTION	DRWN	APVD

CLIENT:




CLIENT NO:	-	DRWN:	HL	DATE:	18/10/29
PROJECT NO:	18GP0151	DSGN:	HL	DATE:	18/10/29
DRAWING SIZE:	ANSI "B"	CHKD:	EK	DATE:	18/12/10
SCALE:	H: 1:4000 V: 1:800	APVD:	DW	DATE:	18/12/10


PROJECT:

**PRAIRIE CREEK
ALL SEASON ROAD
km 0+000 to km 170+000**


TITLE:
**PLAN AND PROFILE
DRAWINGS
km 112+500 to km 121+000**

DWG NO:	18GP0151-600-1920-201	REV:	A
---------	-----------------------	------	---

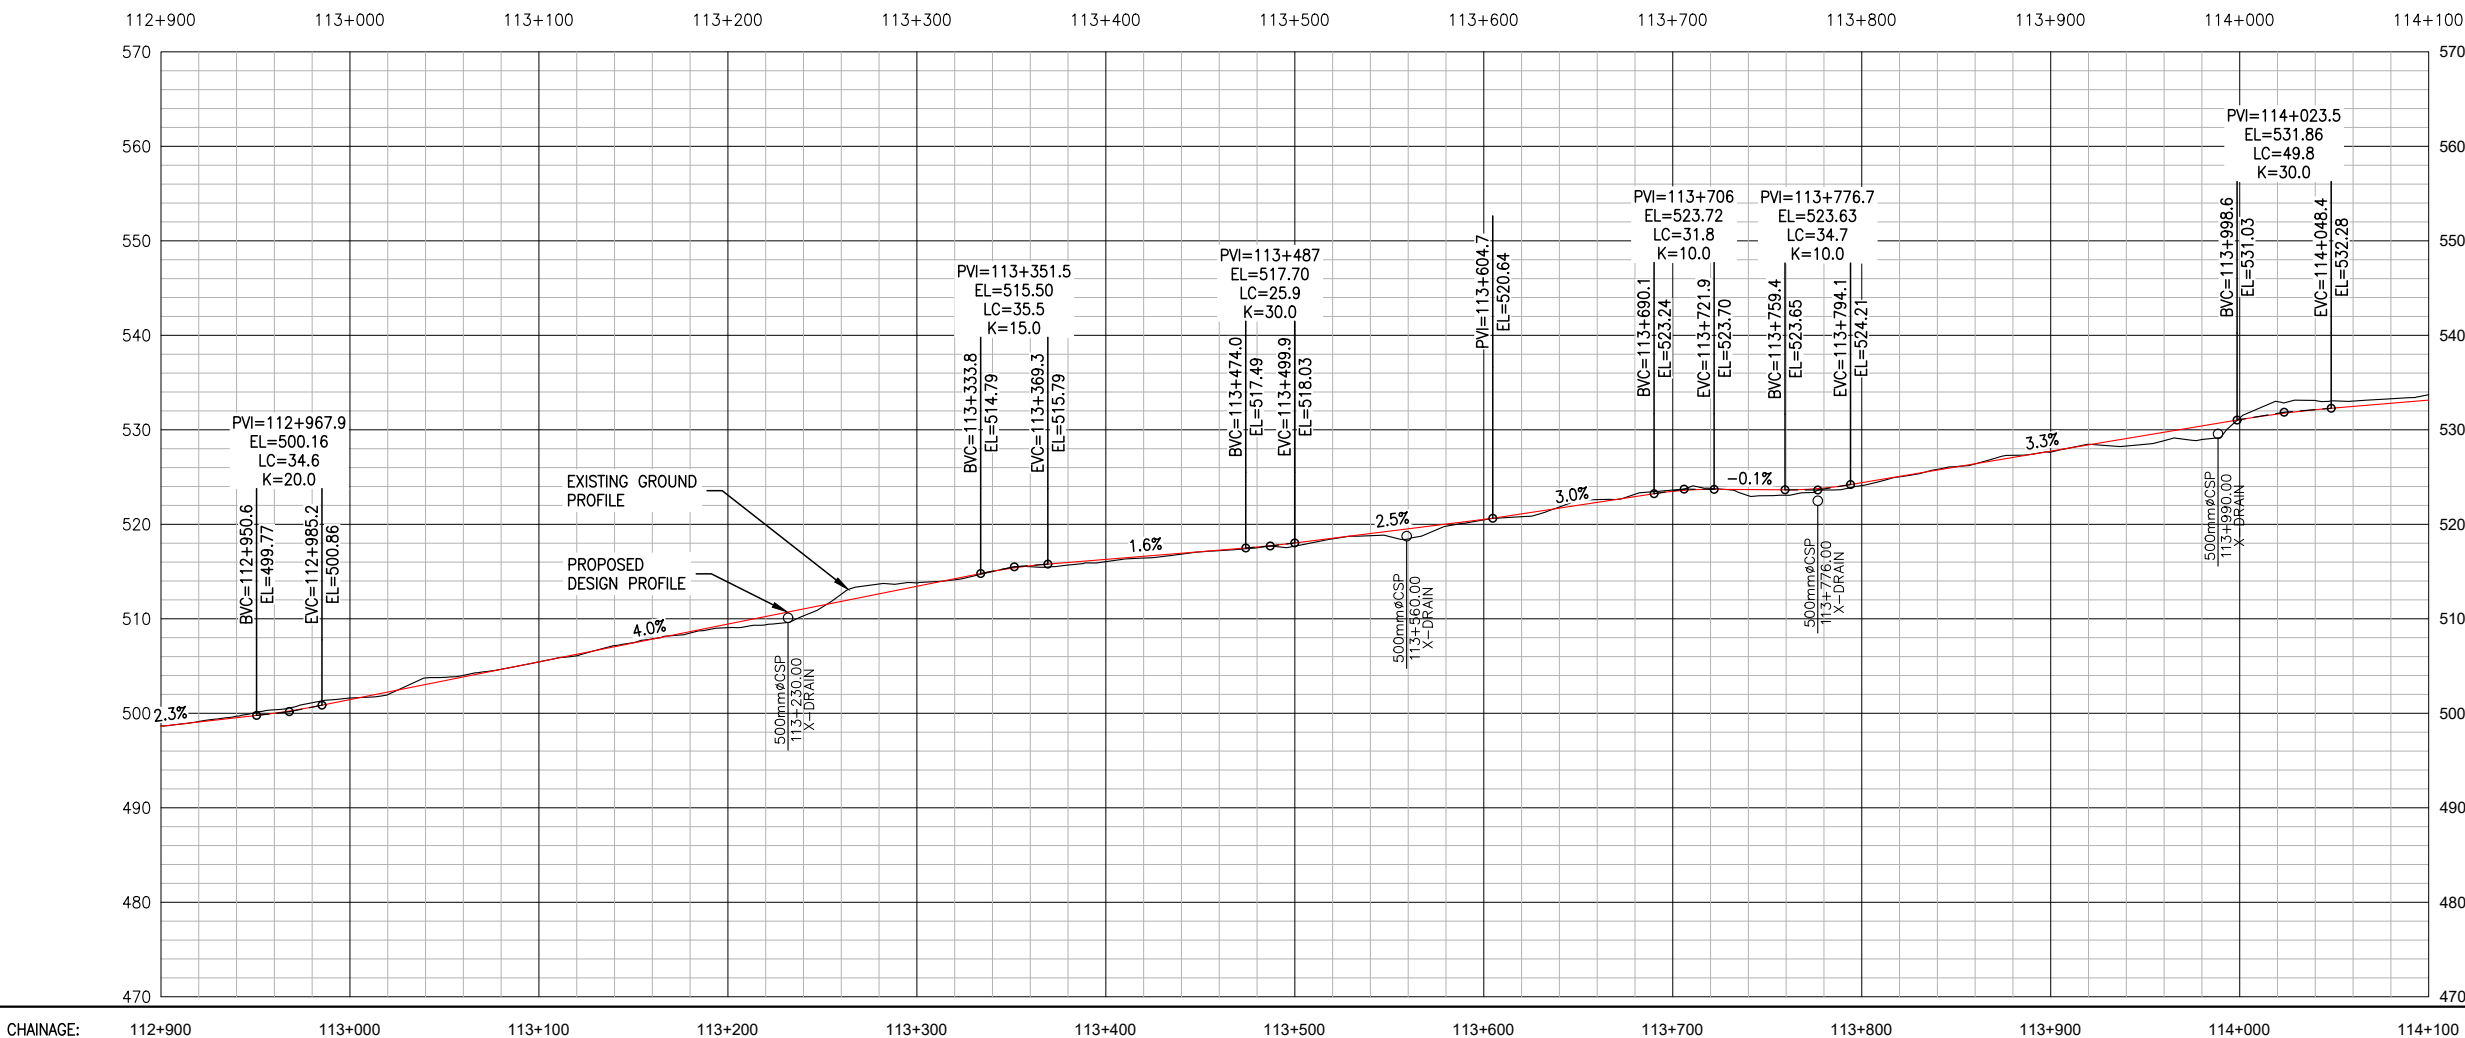

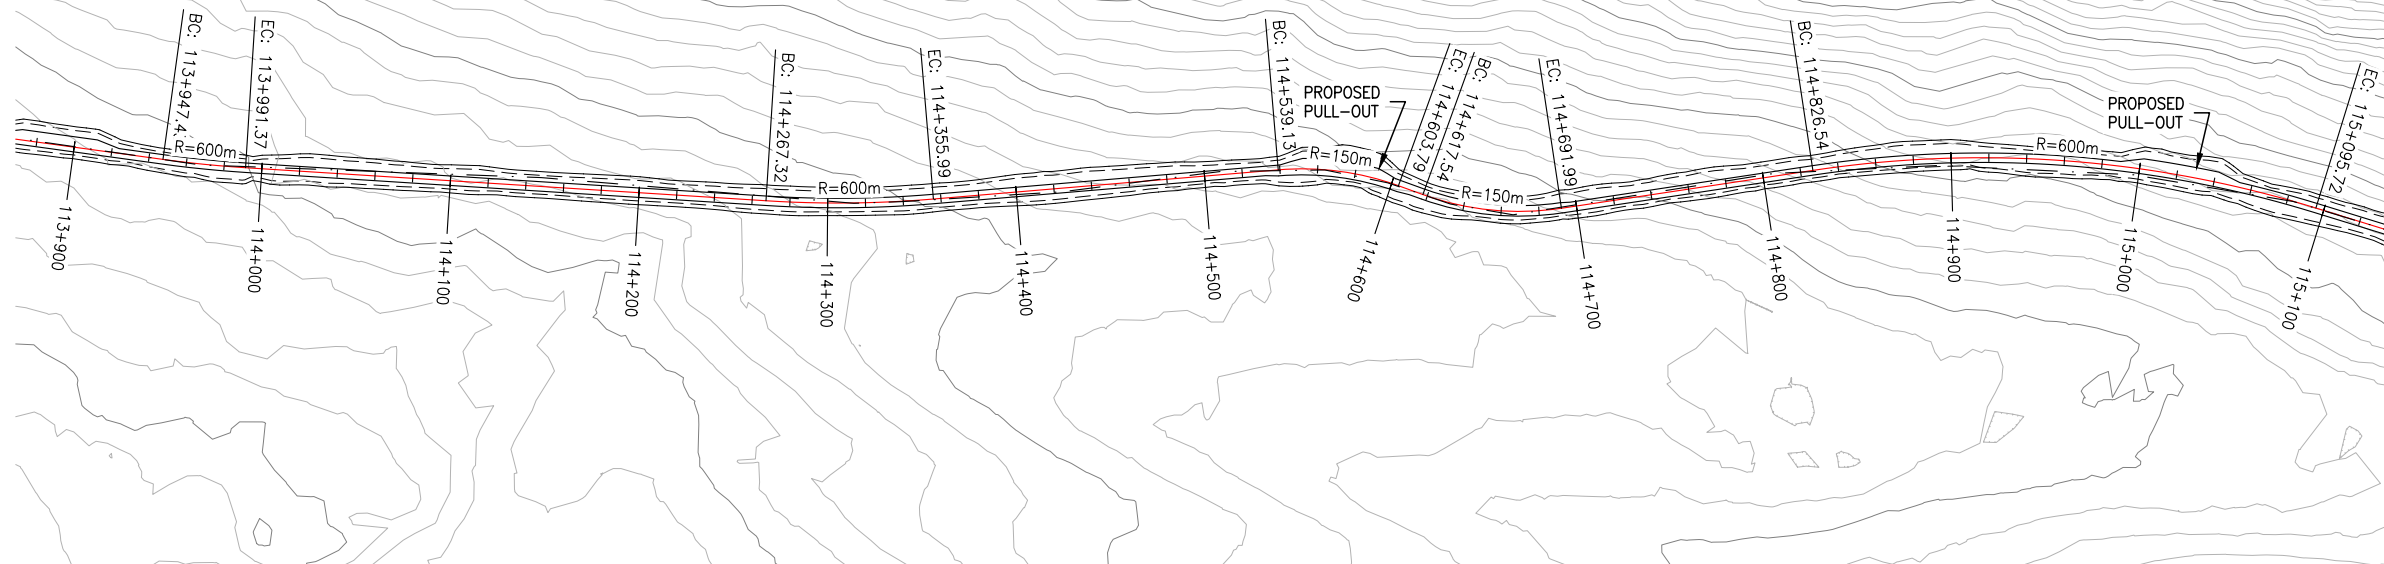

TEMPLATE #3

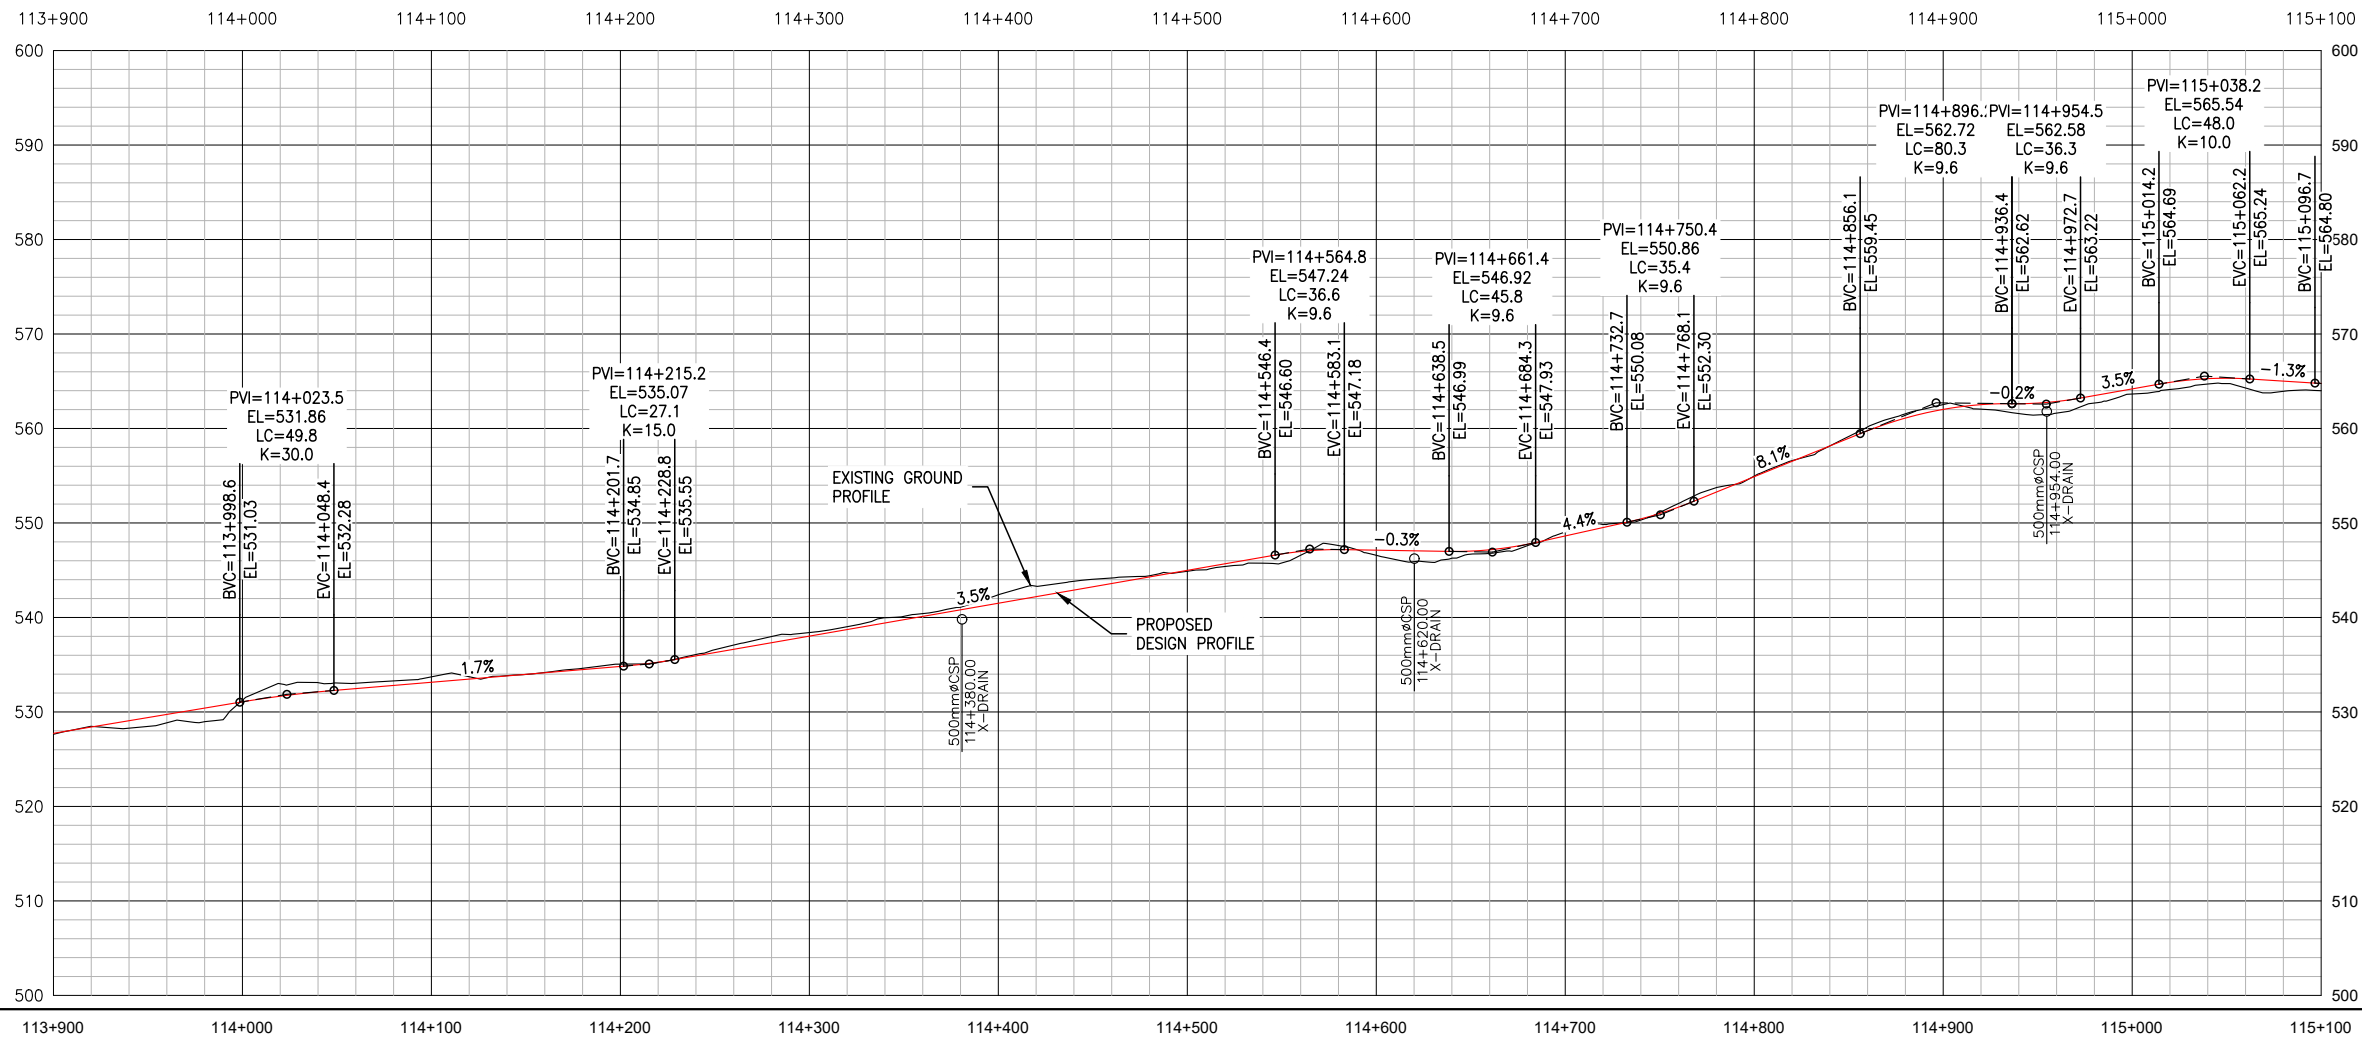

LEGEND

EXISTING

- EXISTING ROADS
- EXISTING PLINE
- MAJOR WATERCOURSES
- MINOR WATERCOURSES

PROPOSED

- PROPOSED DESIGN CL
- PROPOSED ROAD EDGES
- PROPOSED CUT/FILL LINES
- PROPOSED RIGHT OF WAY LINES

PERMIT TO PRACTICE
ALLNORTH CONSULTANTS LIMITED

Signature _____

Date _____

PERMIT NUMBER: P 395
The Association of Professional Engineers,
Geologists and Geophysicists of the NWT/NU

ISSUED FOR REVIEW
NOT FOR
CONSTRUCTION

Copyright © Allnorth Consultants Limited and affiliated companies, all rights reserved. The information contained in this document is the exclusive property of Allnorth Consultants Limited and affiliated companies and shall not be reproduced or disclosed, or communicated to any unauthorized person, or used in any other unauthorized manner, from whatsoever, without the express written permission of Allnorth Consultants Limited and affiliated companies.

REV	YY/MM/DD	DESCRIPTION	DRWN	APVD
A	18/12/10	ISSUED FOR REVIEW	HL	DW

CLIENT:



CLIENT NO:	-	DRWN:	HL	DATE:	18/10/29
PROJECT NO:	18GP0151	DSGN:	HL	DATE:	18/10/29
DRAWING SIZE:	ANSI "B"	CHKD:	EK	DATE:	18/12/10
SCALE:	H: 1:4000 V: 1:800	APVD:	DW	DATE:	18/12/10


PROJECT:

**PRAIRIE CREEK
ALL SEASON ROAD
km 0+000 to km 170+000**


TITLE:

**PLAN AND PROFILE
DRAWINGS
km 112+500 to km 121+000**

DWG NO:	18GP0151-600-1920-202	REV:	A
---------	-----------------------	------	---

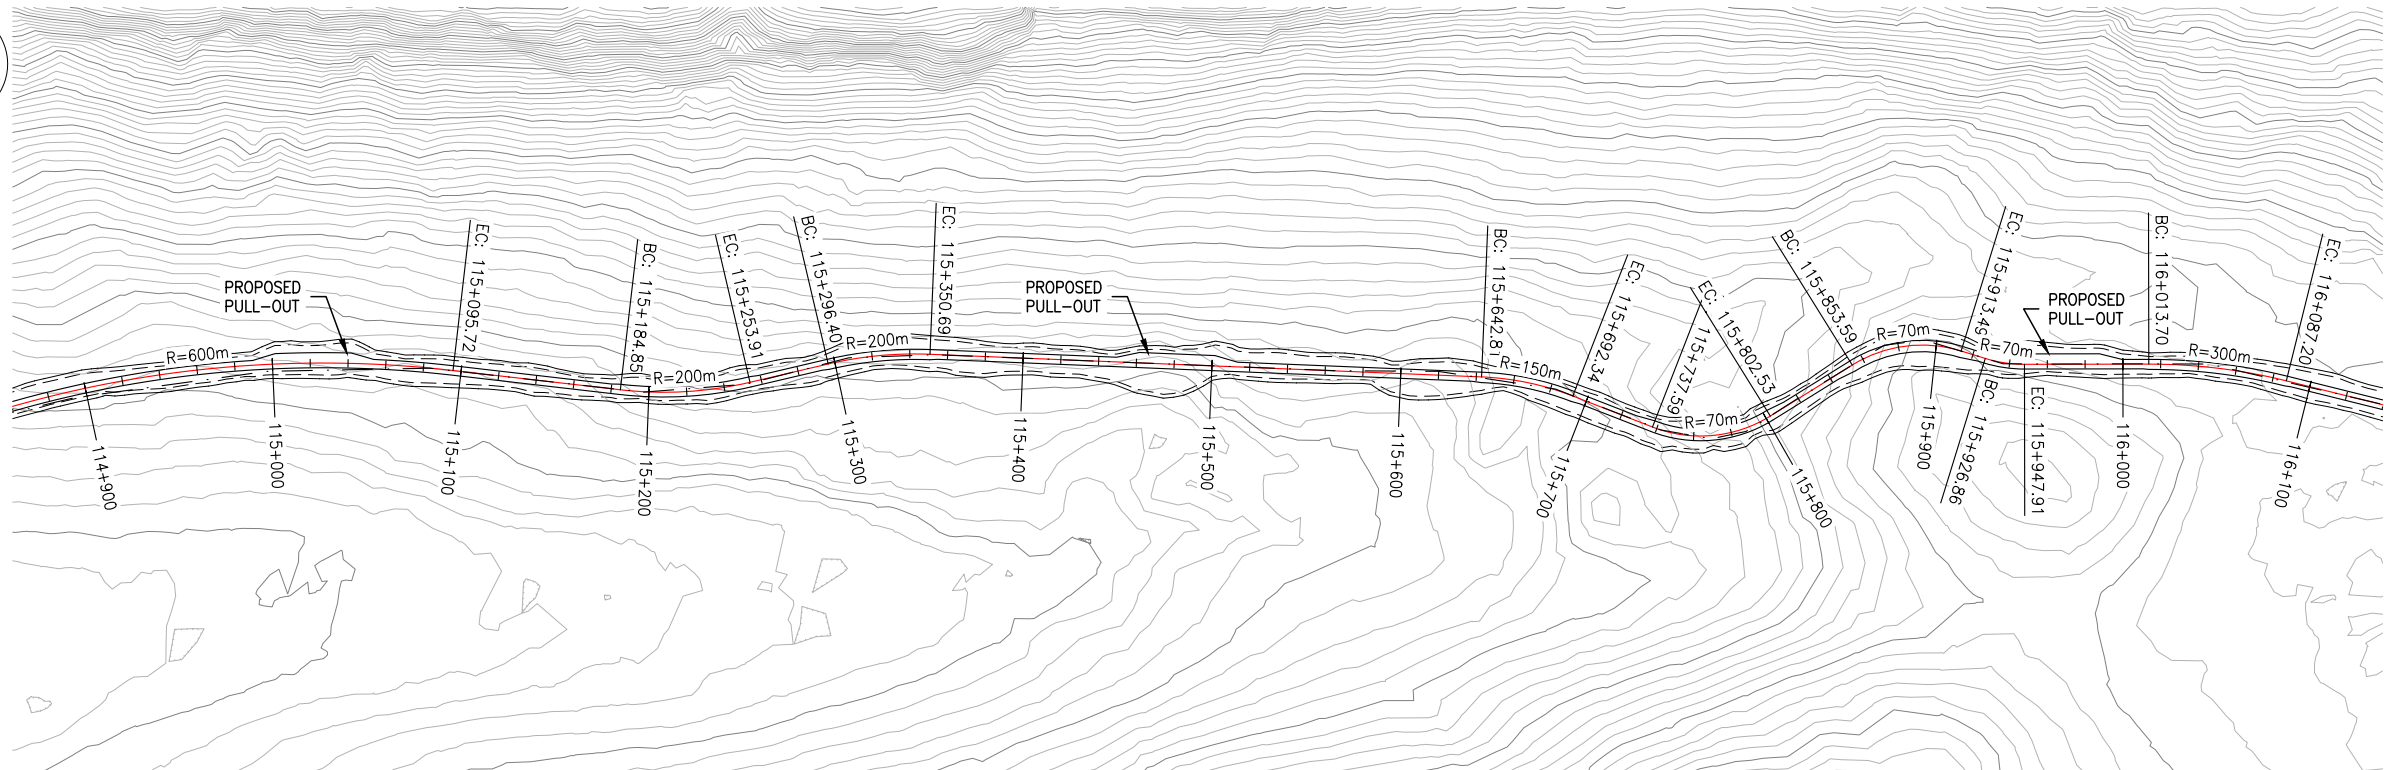

TEMPLATE #3

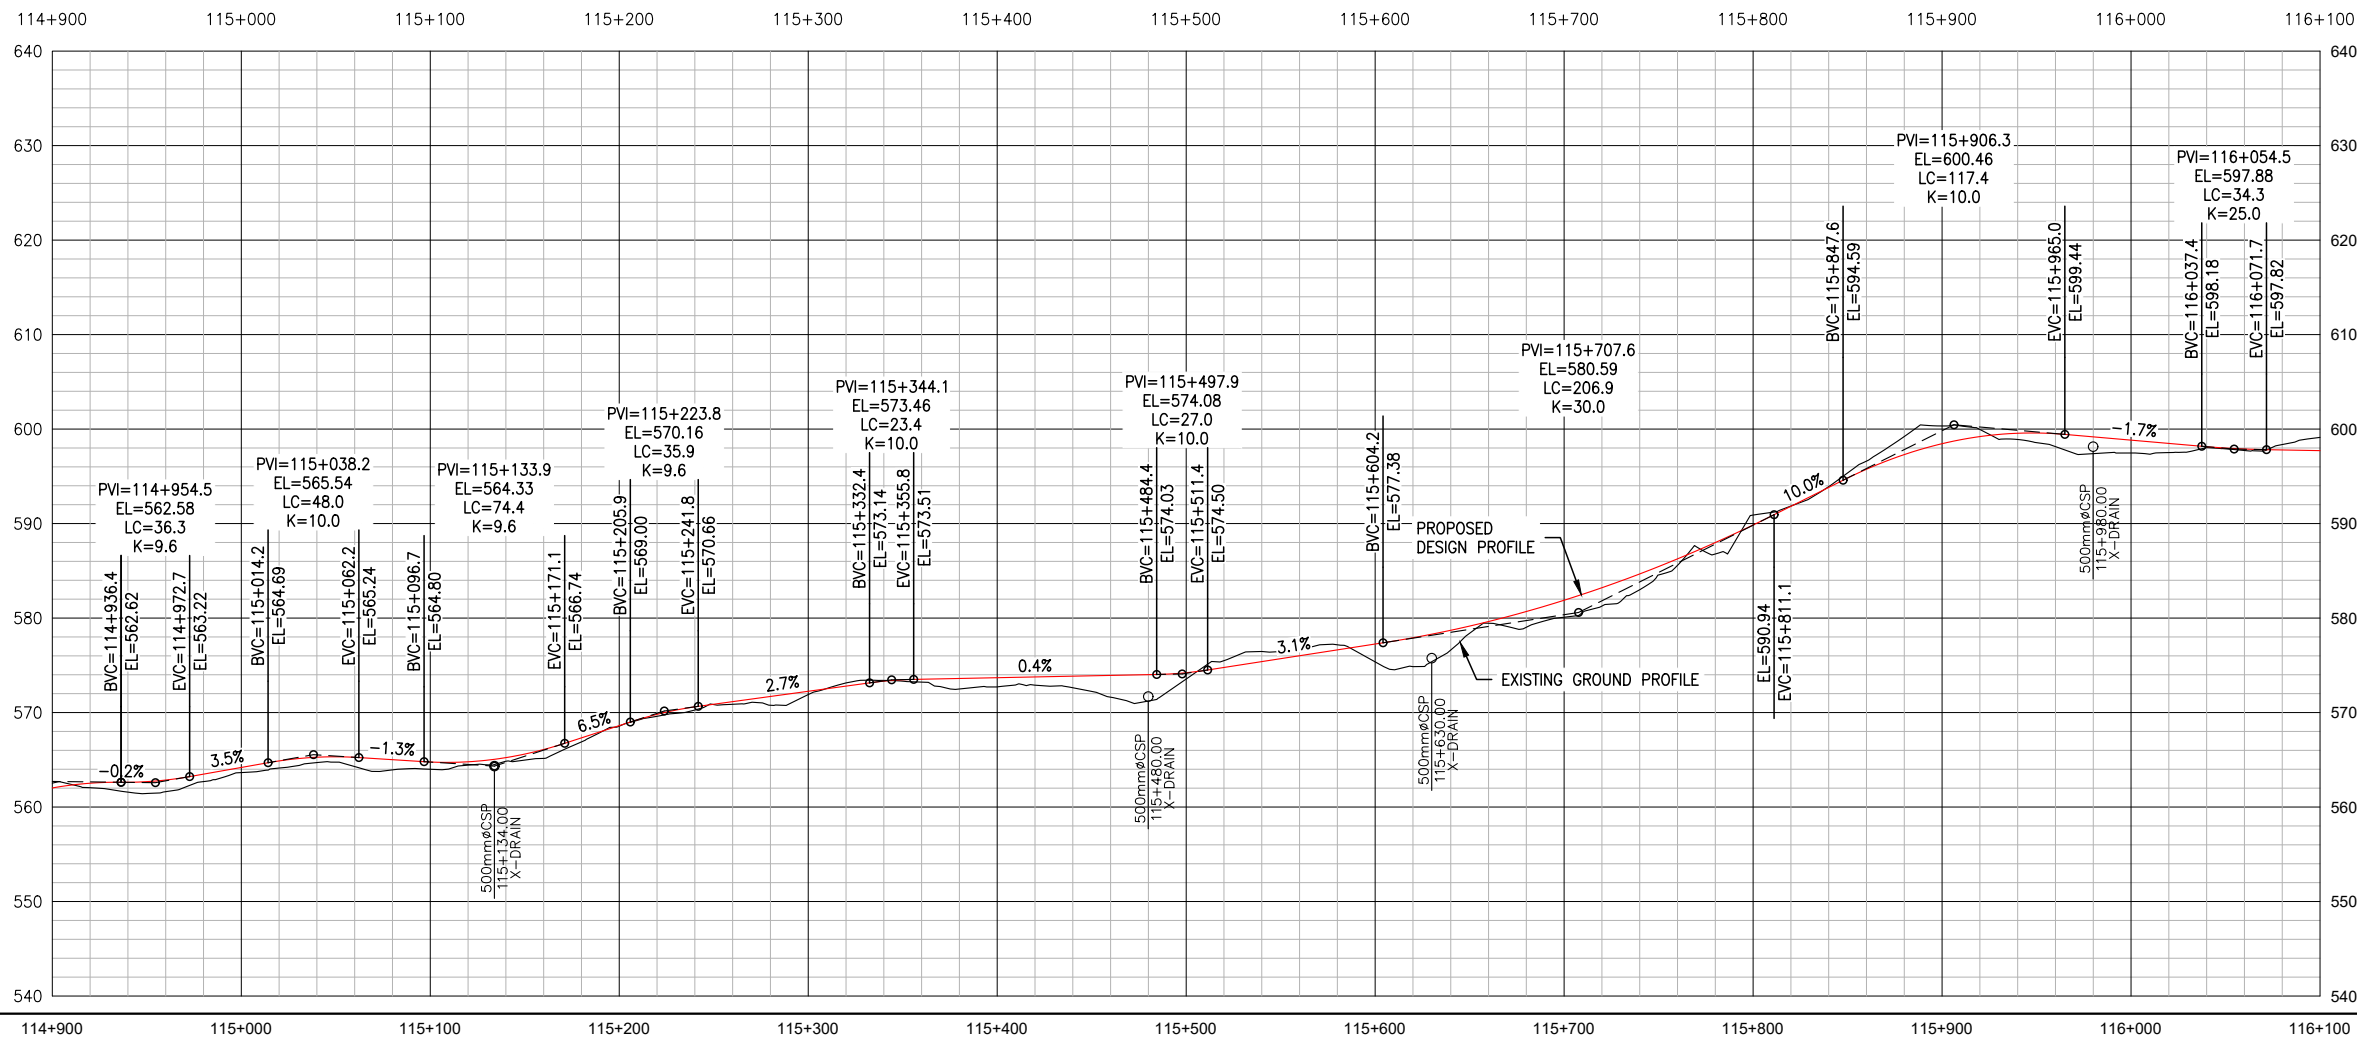

CHAINAGE: 114+900 115+000 115+100 115+200 115+300 115+400 115+500 115+600 115+700 115+800 115+900 116+000 116+100

LEGEND
EXISTING
EXISTING ROADS
EXISTING PLINE
MAJOR WATERCOURSES
MINOR WATERCOURSES

PROPOSED
PROPOSED DESIGN CL
PROPOSED ROAD EDGES
PROPOSED CUT/FILL LINES
PROPOSED RIGHT OF WAY LINES

PERMIT TO PRACTICE
ALLNORTH CONSULTANTS LIMITED
Signature _____
Date _____
PERMIT NUMBER: P 395
The Association of Professional Engineers,
Geologists and Geophysicists of the NWT/NU

ISSUED FOR REVIEW
NOT FOR
CONSTRUCTION

Copyright © Allnorth Consultants Limited and affiliated companies. All rights reserved. The information contained in this document is the sole and exclusive property of Allnorth Consultants Limited and affiliated companies and shall not be reproduced or disclosed, in whole or in part, to any third party without the written permission of Allnorth Consultants Limited and affiliated companies.

A	18/12/10	ISSUED FOR REVIEW	HL	DW
REV	YY/MM/DD	DESCRIPTION	DRWN	APVD

CLIENT:




CLIENT NO:	-	DRWN:	HL	DATE:	18/10/29
PROJECT NO:	18GP0151	DSGN:	HL	DATE:	18/10/29
DRAWING SIZE:	ANSI "B"	CHKD:	EK	DATE:	18/12/10
SCALE:	H: 1:4000 V: 1:800	APVD:	DW	DATE:	18/12/10

PROJECT:


**PRAIRIE CREEK
ALL SEASON ROAD
km 0+000 to km 170+000**

TITLE:
**PLAN AND PROFILE
DRAWINGS
km 112+500 to km 121+000**

DWG NO:	18GP0151-600-1920-203	REV:	A
---------	-----------------------	------	---

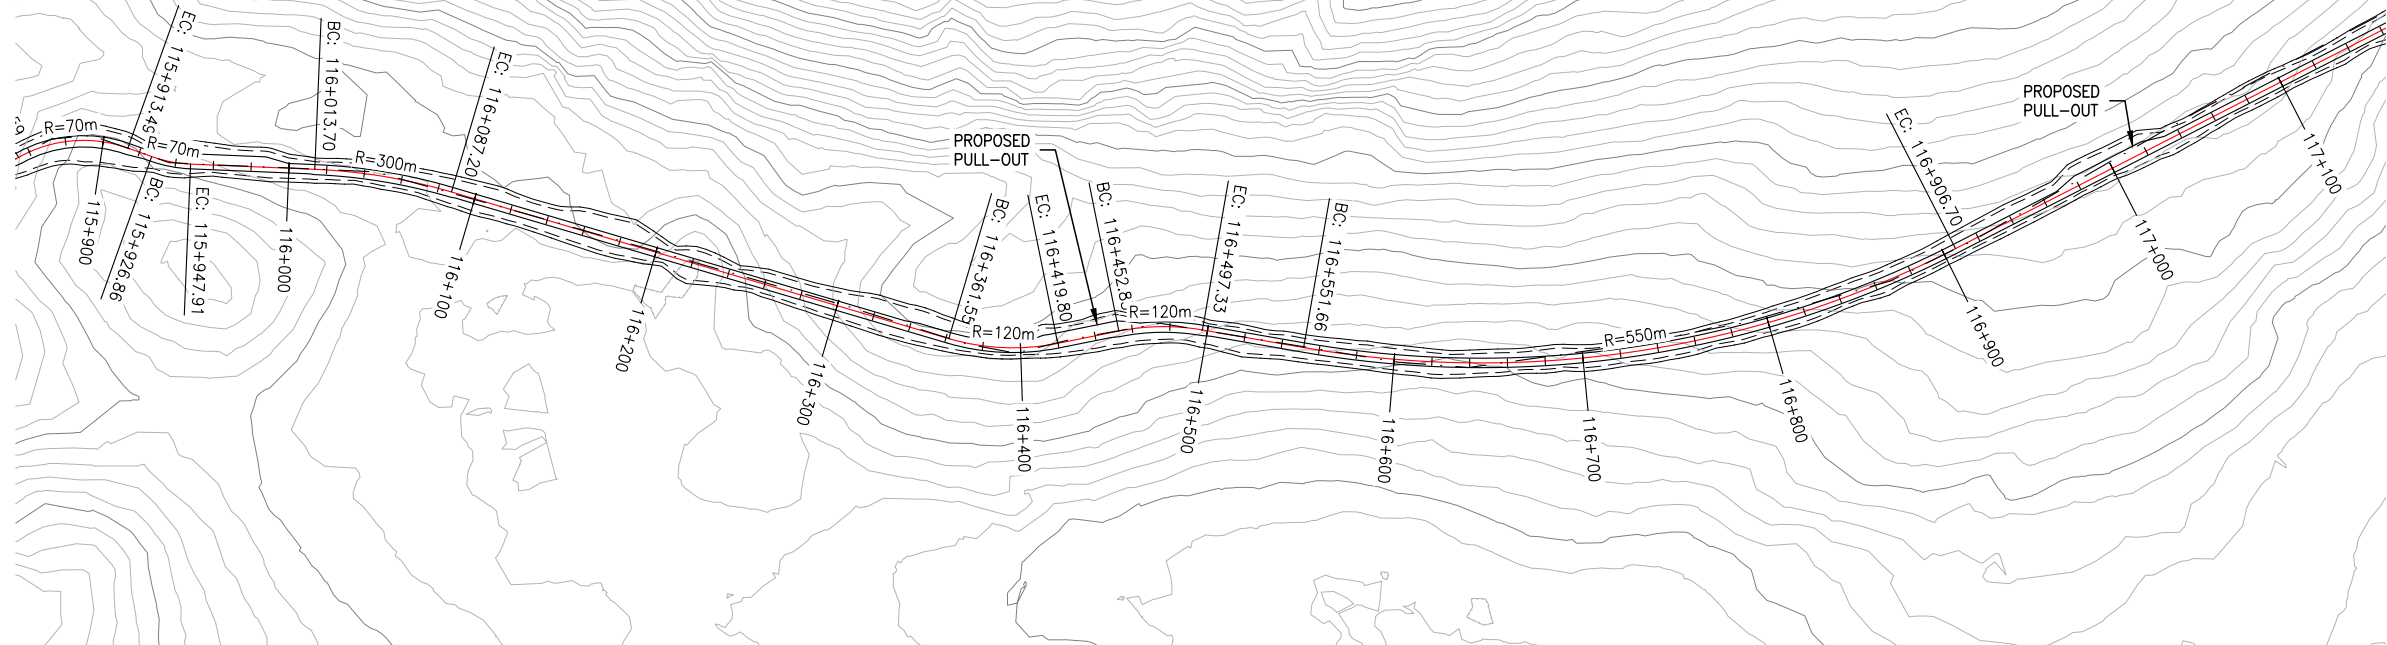

TEMPLATE #3

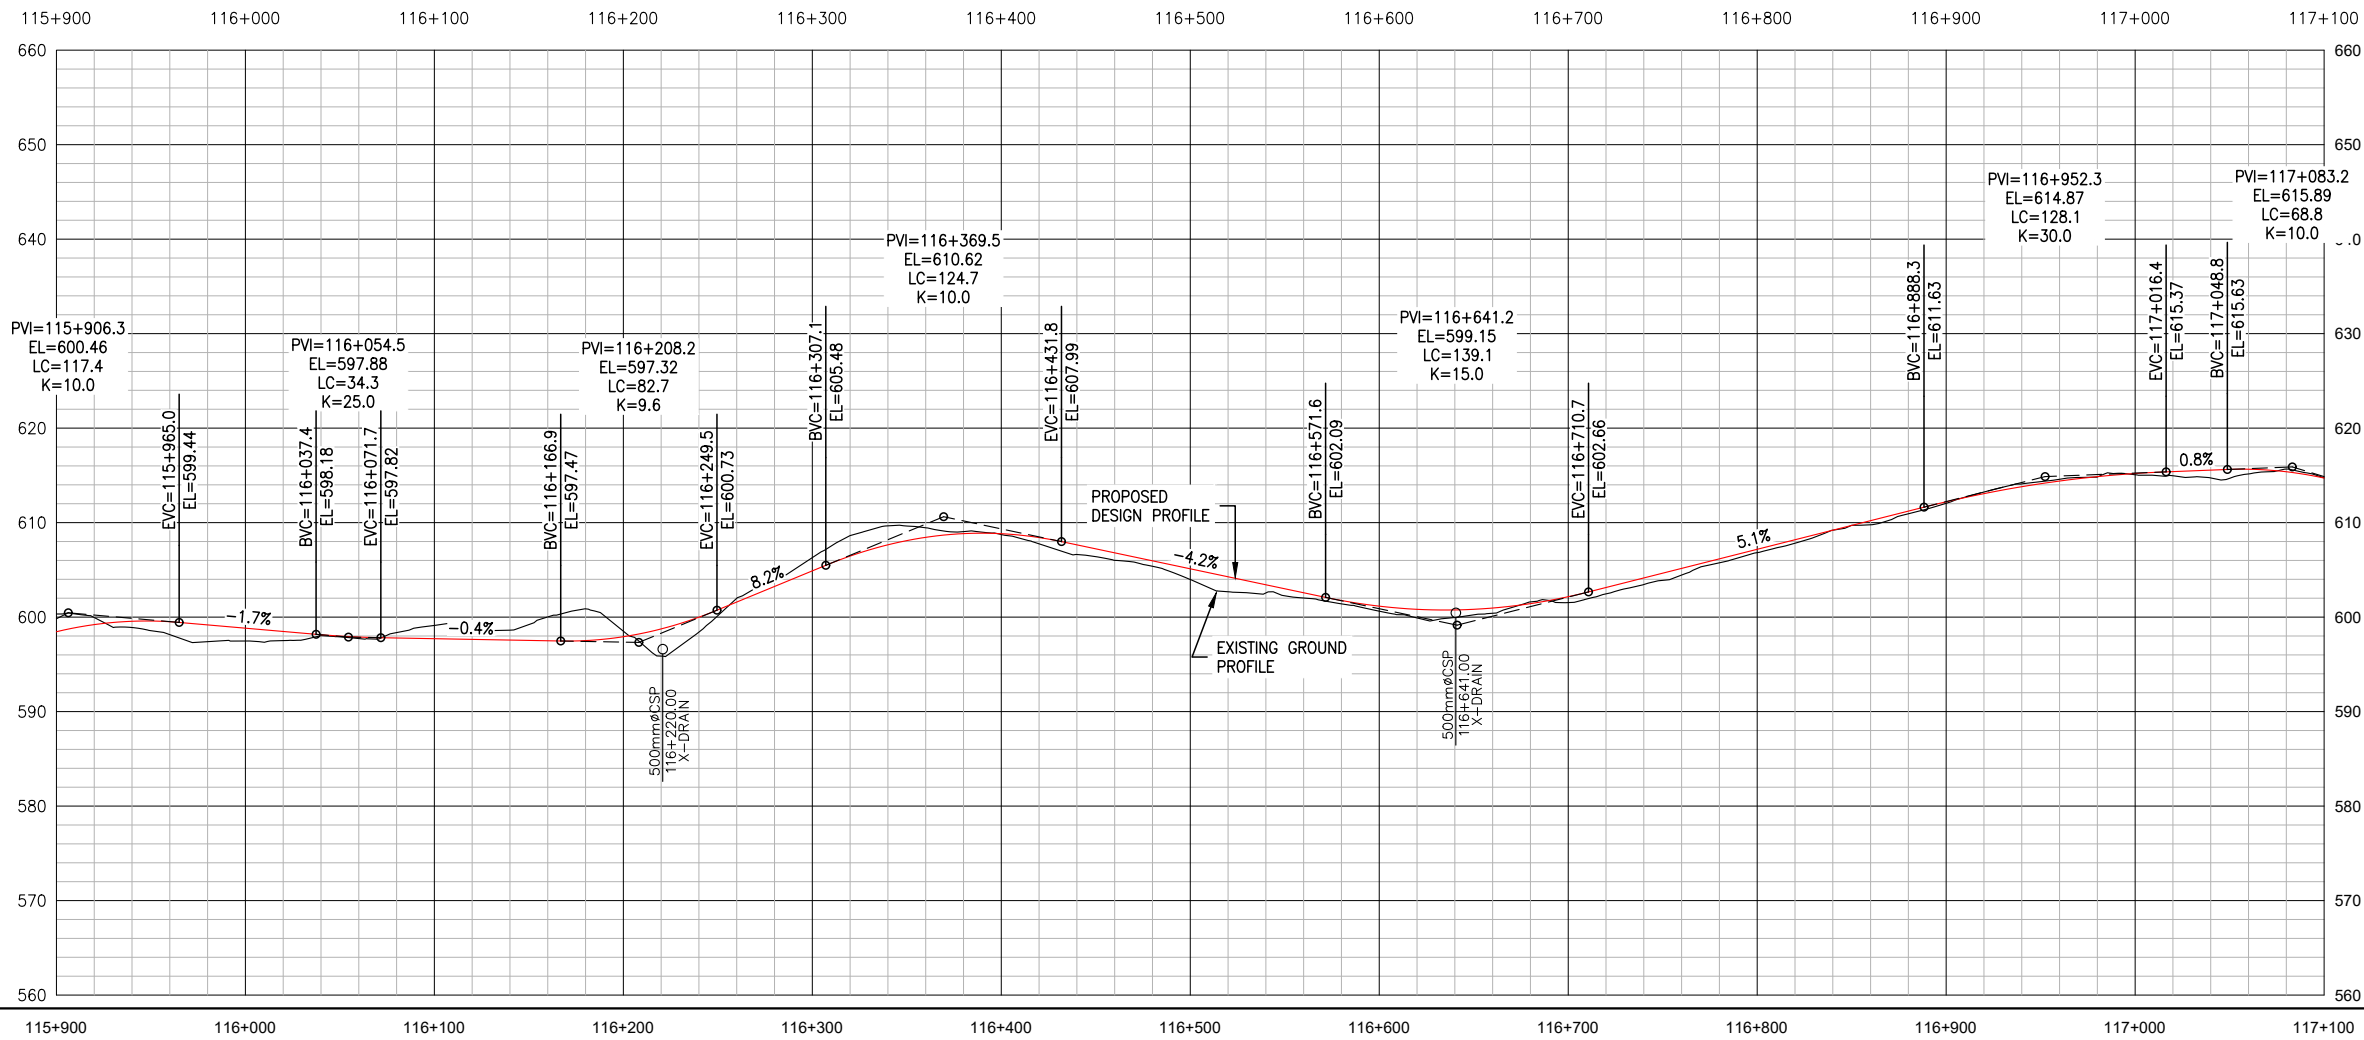

- LEGEND**
- EXISTING
- EXISTING ROADS
 - EXISTING PLINE
 - MAJOR WATERCOURSES
 - MINOR WATERCOURSES

- PROPOSED**
- PROPOSED DESIGN CL
 - PROPOSED ROAD EDGES
 - PROPOSED CUT/FILL LINES
 - PROPOSED RIGHT OF WAY LINES

PERMIT TO PRACTICE
ALLNORTH CONSULTANTS LIMITED

Signature _____

Date _____

PERMIT NUMBER: P 395
The Association of Professional Engineers,
Geologists and Geophysicists of the NWT/NU

ISSUED FOR REVIEW
NOT FOR
CONSTRUCTION

Copyright © Allnorth Consultants Limited and affiliated companies. All rights reserved. The information contained in this document is the sole and exclusive property of Allnorth Consultants Limited and affiliated companies and shall not be reproduced or disclosed, in whole or in part, to any third party without the prior written permission of Allnorth Consultants Limited and affiliated companies.

A	18/12/10	ISSUED FOR REVIEW	HL	DDW
REV	YY/MM/DD	DESCRIPTION	DRWN	APVD

CLIENT:




CLIENT NO:	-	DRWN:	HL	DATE:	18/10/29
PROJECT NO:	18GP0151	DSGN:	HL	DATE:	18/10/29
DRAWING SIZE:	ANSI "B"	CHKD:	EK	DATE:	18/12/10
SCALE:	H: 1:4000 V: 1:800	APVD:	DDW	DATE:	18/12/10

PROJECT:


**PRAIRIE CREEK
ALL SEASON ROAD
km 0+000 to km 170+000**

TITLE:
**PLAN AND PROFILE
DRAWINGS
km 112+500 to km 121+000**

DWG NO:	18GP0151-600-1920-204	REV:	A
---------	-----------------------	------	---

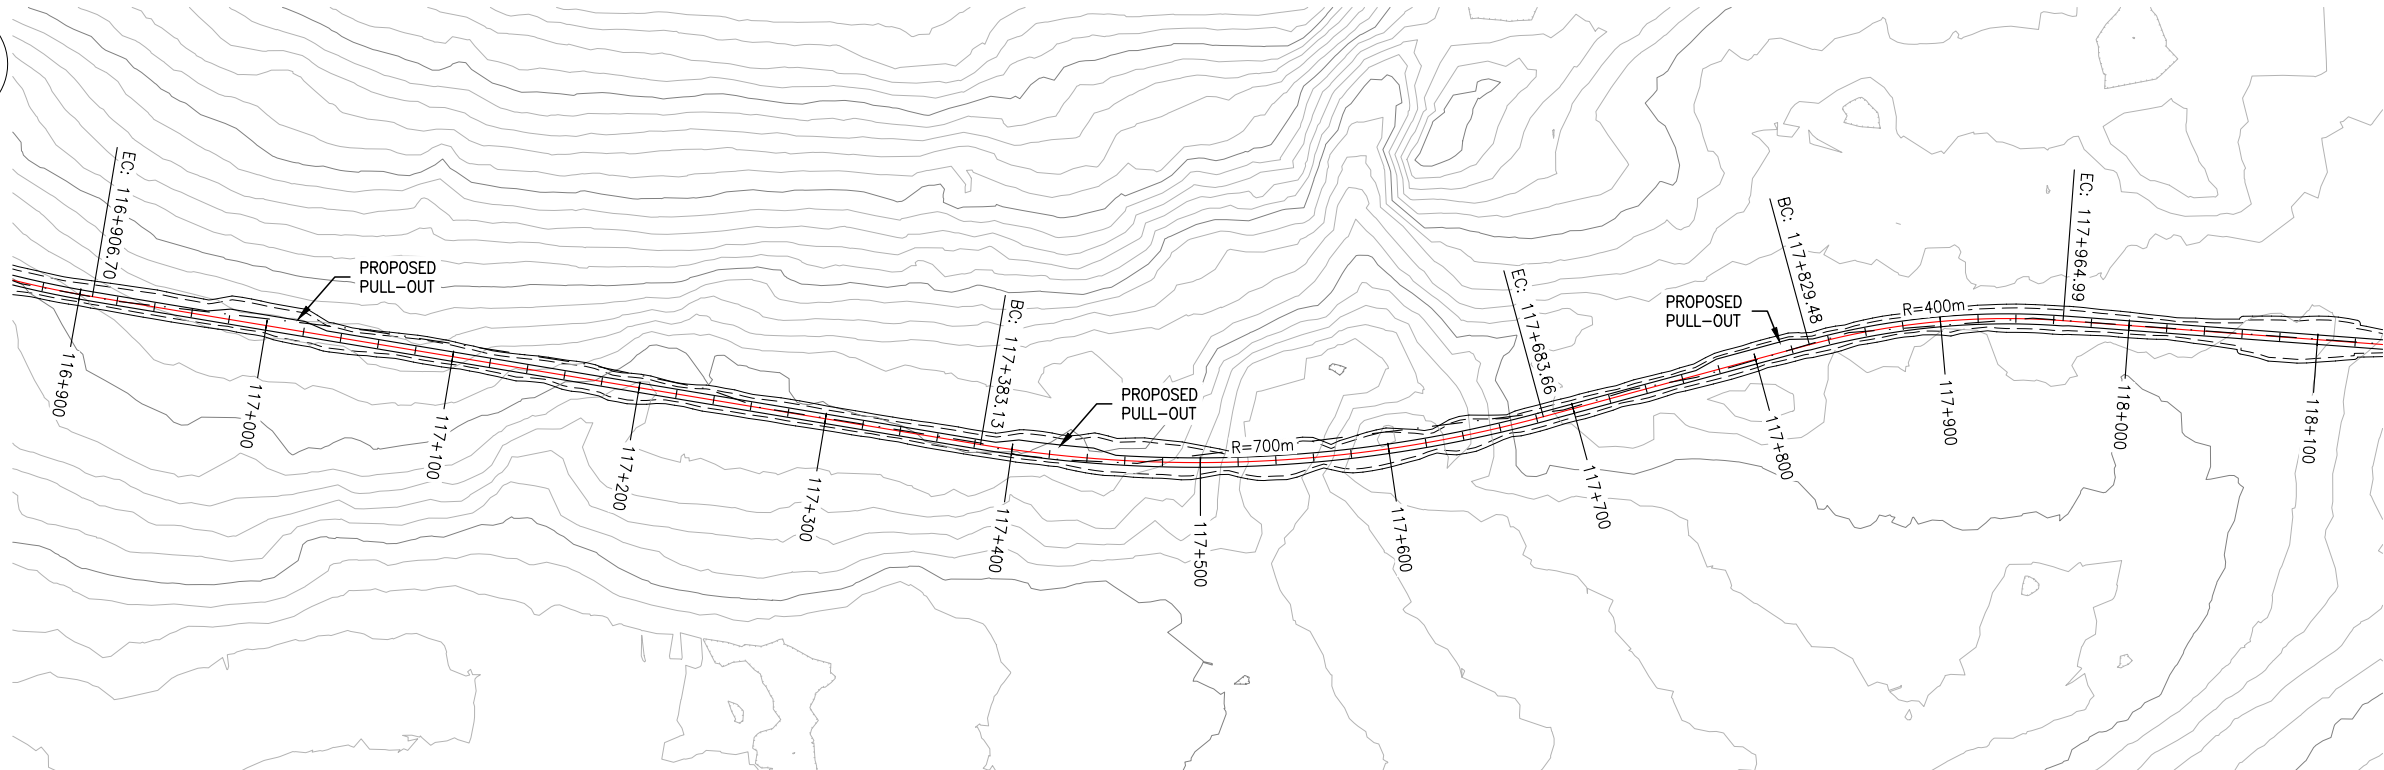

TEMPLATE #3

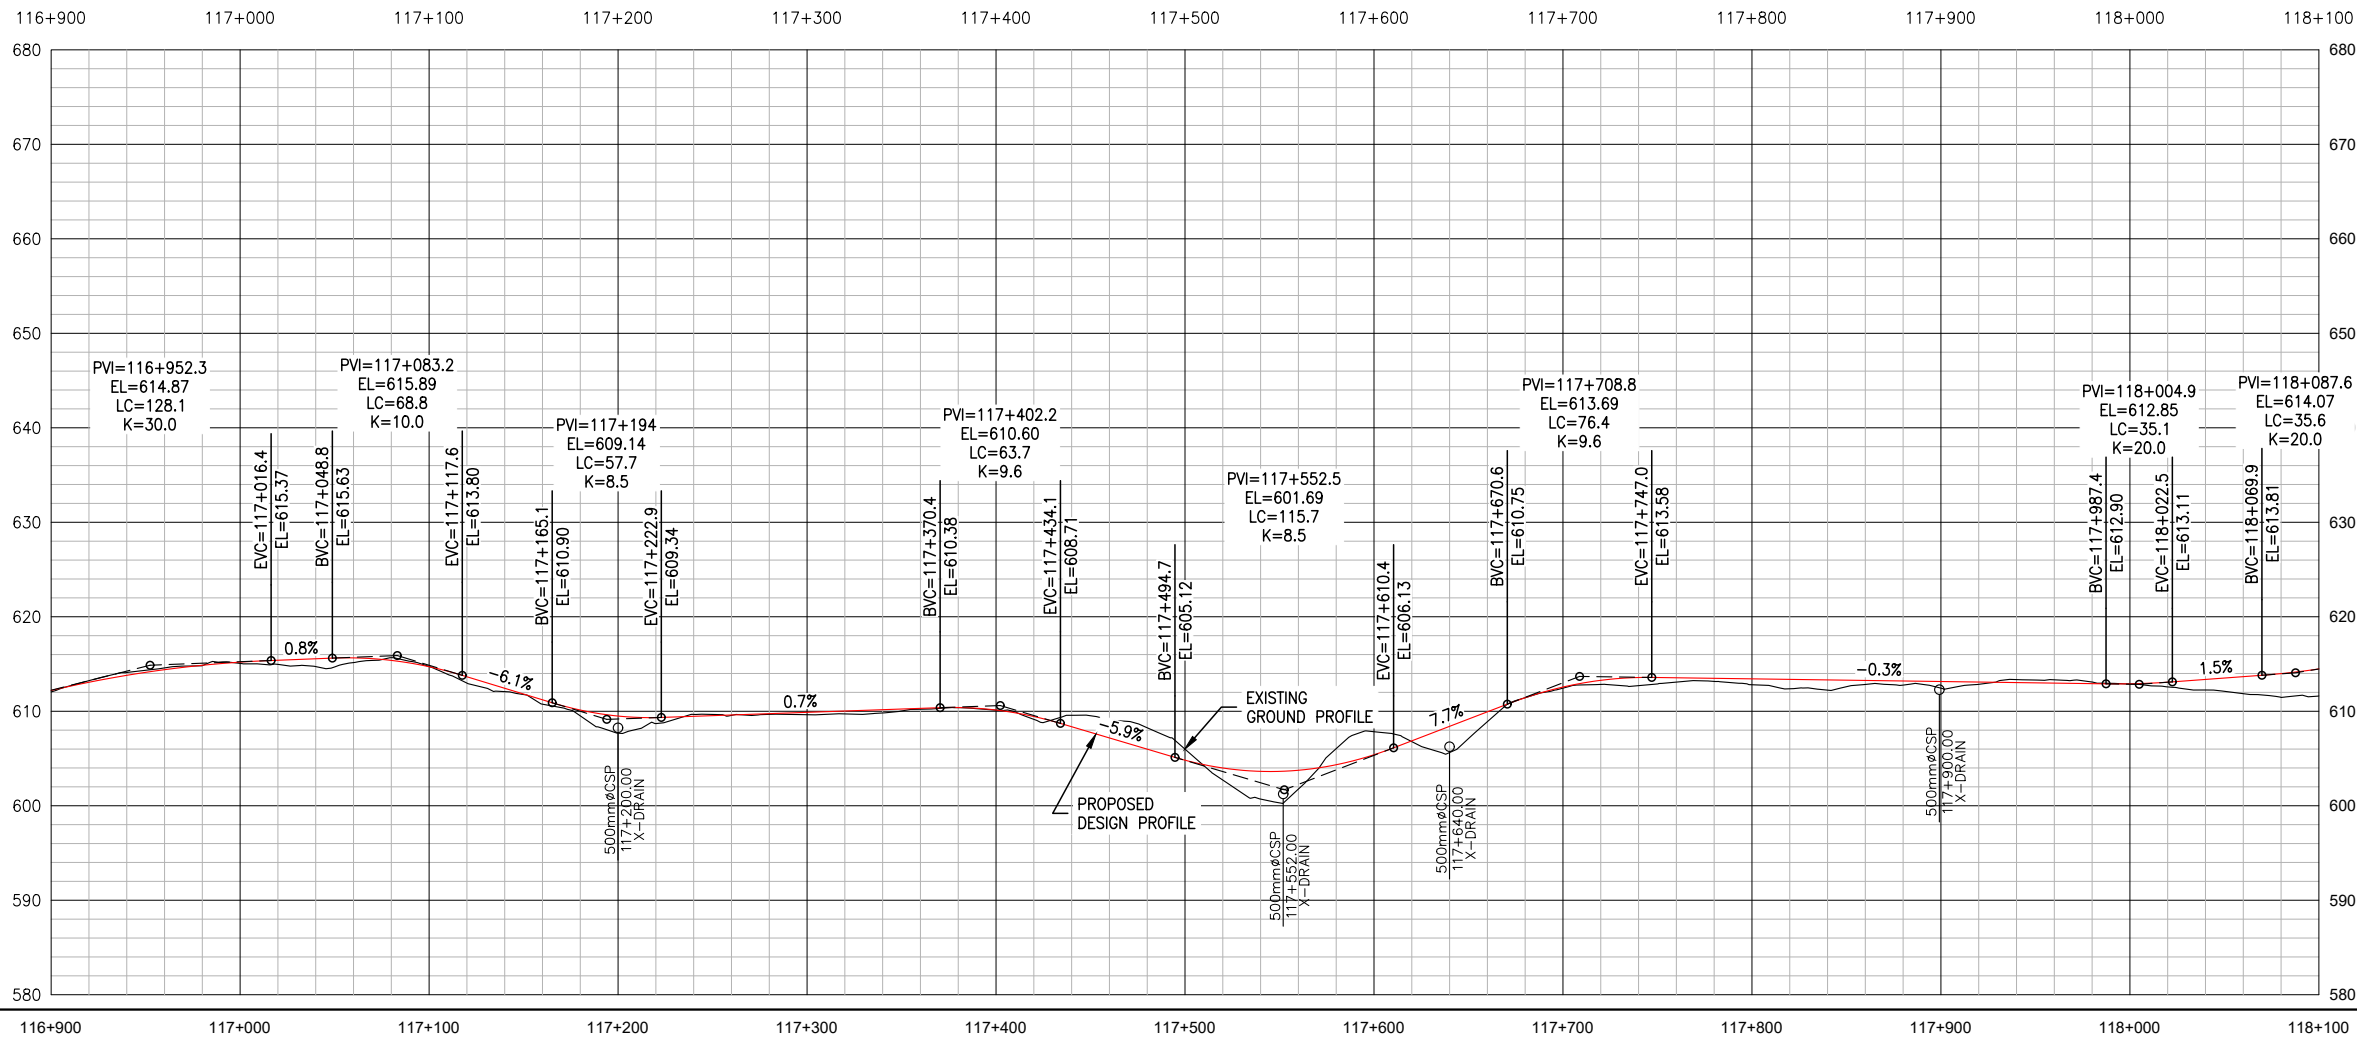

LEGEND
EXISTING
EXISTING ROADS
EXISTING PLINE
MAJOR WATERCOURSES
MINOR WATERCOURSES

PROPOSED
PROPOSED DESIGN CL
PROPOSED ROAD EDGES
PROPOSED CUT/FILL LINES
PROPOSED RIGHT OF WAY LINES

PERMIT TO PRACTICE
ALLNORTH CONSULTANTS LIMITED
Signature _____
Date _____
PERMIT NUMBER: P 395
The Association of Professional Engineers,
Geologists and Geophysicists of the NWT/NU

ISSUED FOR REVIEW
NOT FOR
CONSTRUCTION

Copyright © Allnorth Consultants Limited and affiliated companies. All rights reserved. The information contained in this document is the sole and exclusive property of Allnorth Consultants Limited and affiliated companies and shall not be reproduced or disclosed, or communicated to any unauthorized person, or used in any other unauthorized manner from whatsoever, without the express written permission of Allnorth Consultants Limited and affiliated companies.

REV	YY/MM/DD	DESCRIPTION	DRWN	APVD
A	18/12/10	ISSUED FOR REVIEW	HL	DW

CLIENT:



CLIENT NO:	-	DRWN:	HL	DATE:	18/10/29
PROJECT NO:	18GP0151	DSGN:	HL	DATE:	18/10/29
DRAWING SIZE:	ANSI "B"	CHKD:	EK	DATE:	18/12/10
SCALE:	H: 1:4000 V: 1:800	APVD:	DW	DATE:	18/12/10

PROJECT:


**PRAIRIE CREEK
ALL SEASON ROAD
km 0+000 to km 170+000**

TITLE:
**PLAN AND PROFILE
DRAWINGS
km 112+500 to km 121+000**

DWG NO:	18GP0151-600-1920-205	REV:	A
---------	-----------------------	------	---



TEMPLATE #3 TEMPLATE #5 TEMPLATE #3 TEMPLATE #4 TEMPLATE #5 TEMPLATE #3 TEMPLATE #2

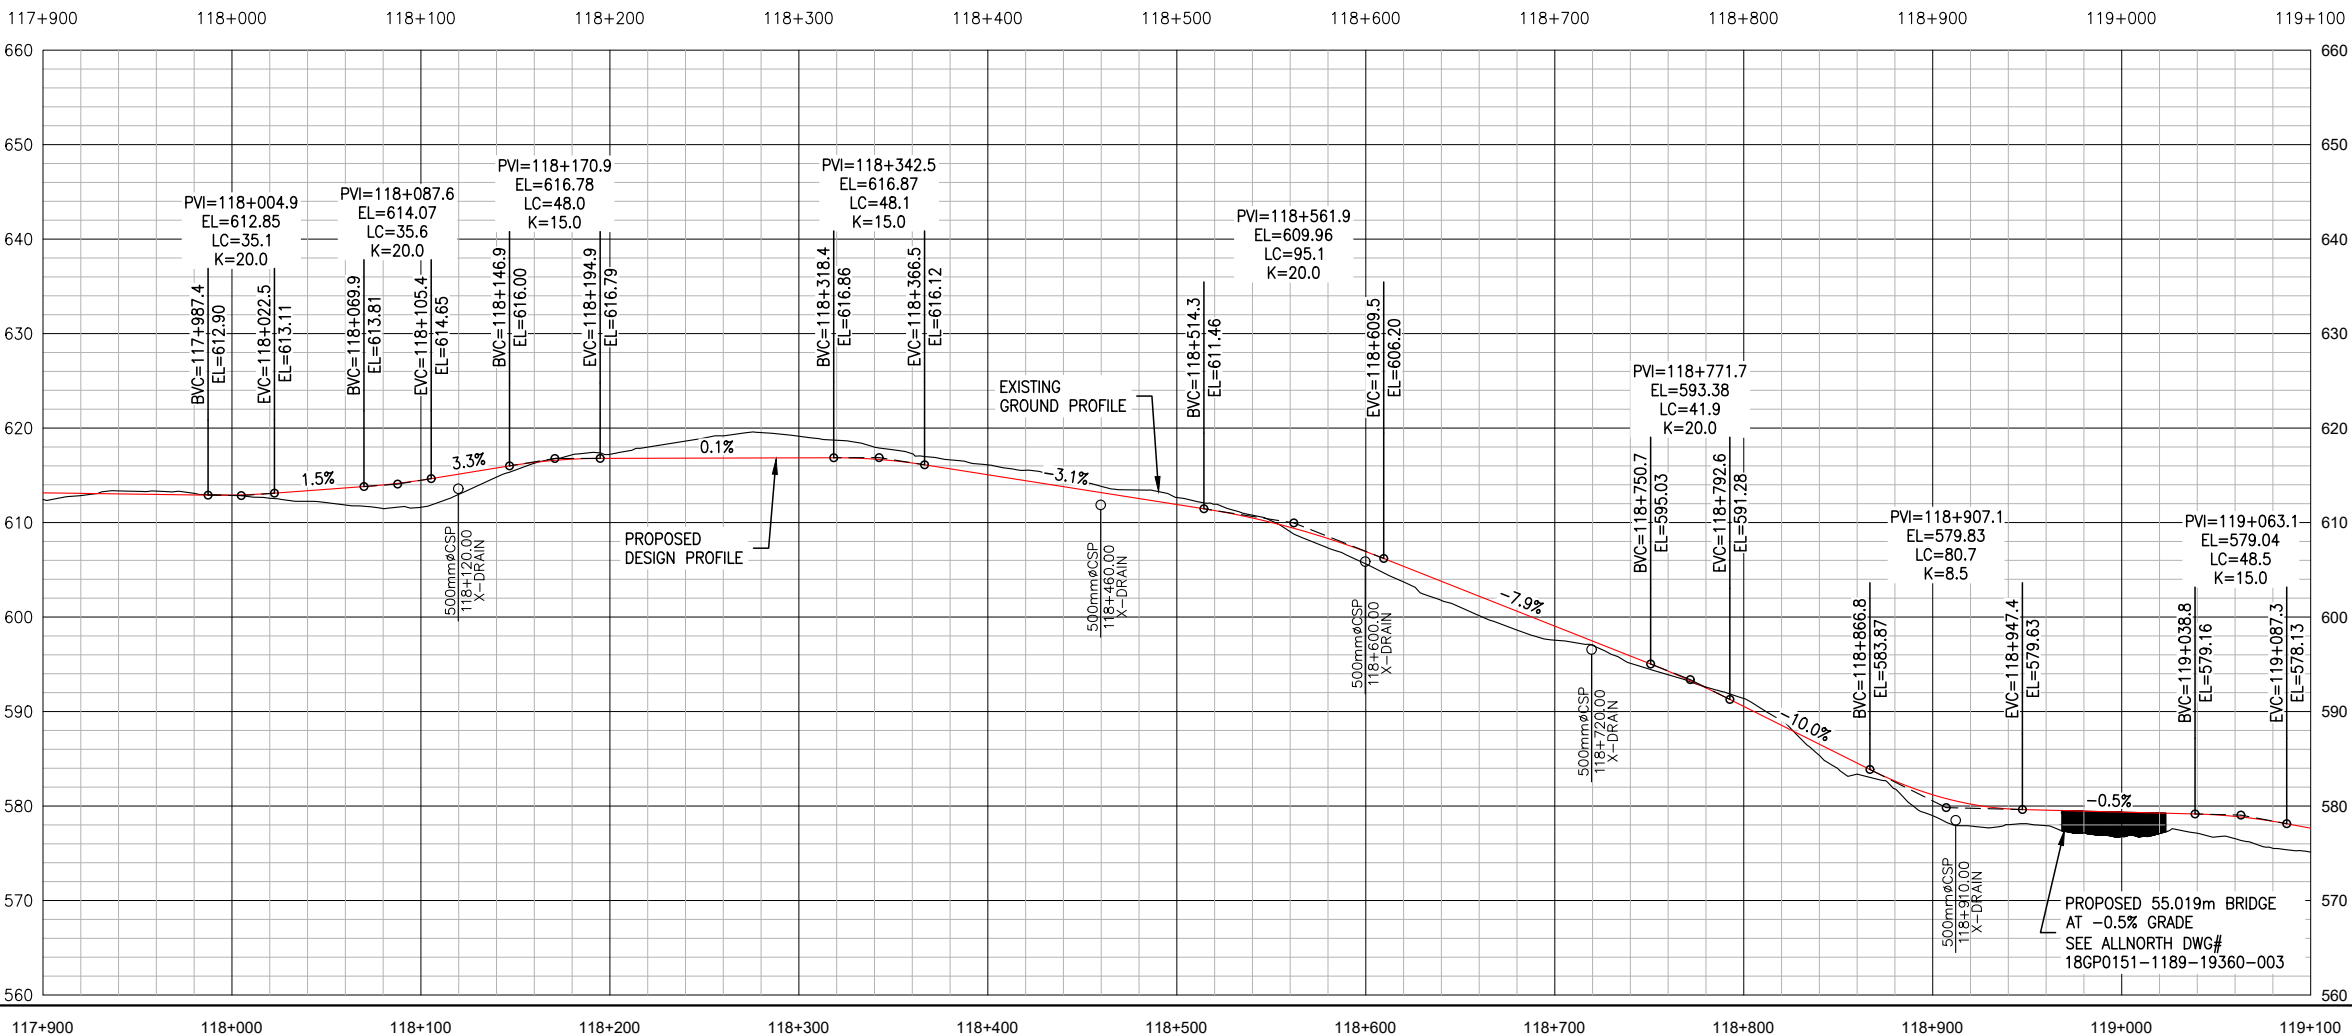

CHAINAGE: 117+900 118+000 118+100 118+200 118+300 118+400 118+500 118+600 118+700 118+800 118+900 119+000 119+100

- LEGEND**
- EXISTING**
- EXISTING ROADS
 - EXISTING PLINE
 - MAJOR WATERCOURSES
 - MINOR WATERCOURSES
- PROPOSED**
- PROPOSED DESIGN CL
 - PROPOSED ROAD EDGES
 - PROPOSED CUT/FILL LINES
 - PROPOSED RIGHT OF WAY LINES

PERMIT TO PRACTICE
ALLNORTH CONSULTANTS LIMITED

Signature _____

Date _____

PERMIT NUMBER: P 395
The Association of Professional Engineers,
Geologists and Geophysicists of the NWT/NU

ISSUED FOR REVIEW
NOT FOR
CONSTRUCTION

Copyright © Allnorth Consultants Limited and affiliated companies. All rights reserved. The information contained in this document is the sole and exclusive property of Allnorth Consultants Limited and affiliated companies and shall not be reproduced or disclosed, or communicated to any unauthorized person, or used in any other unauthorized manner from whatsoever, without the express written permission of Allnorth Consultants Limited and affiliated companies.

A	18/12/10	ISSUED FOR REVIEW	HL	DW
REV	YY/MM/DD	DESCRIPTION	DRWN	APVD

CLIENT:




CLIENT NO:	-	DRWN:	HL	DATE:	18/10/29
PROJECT NO:	18GP0151	DSGN:	HL	DATE:	18/10/29
DRAWING SIZE:	ANSI "B"	CHKD:	EK	DATE:	18/12/10
SCALE:	H: 1:4000 V: 1:800	APVD:	DW	DATE:	18/12/10

PROJECT:


**PRAIRIE CREEK
ALL SEASON ROAD
km 0+000 to km 170+000**

TITLE:
**PLAN AND PROFILE
DRAWINGS
km 112+500 to km 121+000**

DWG NO:	18GP0151-600-1920-206	REV:	A
---------	-----------------------	------	---

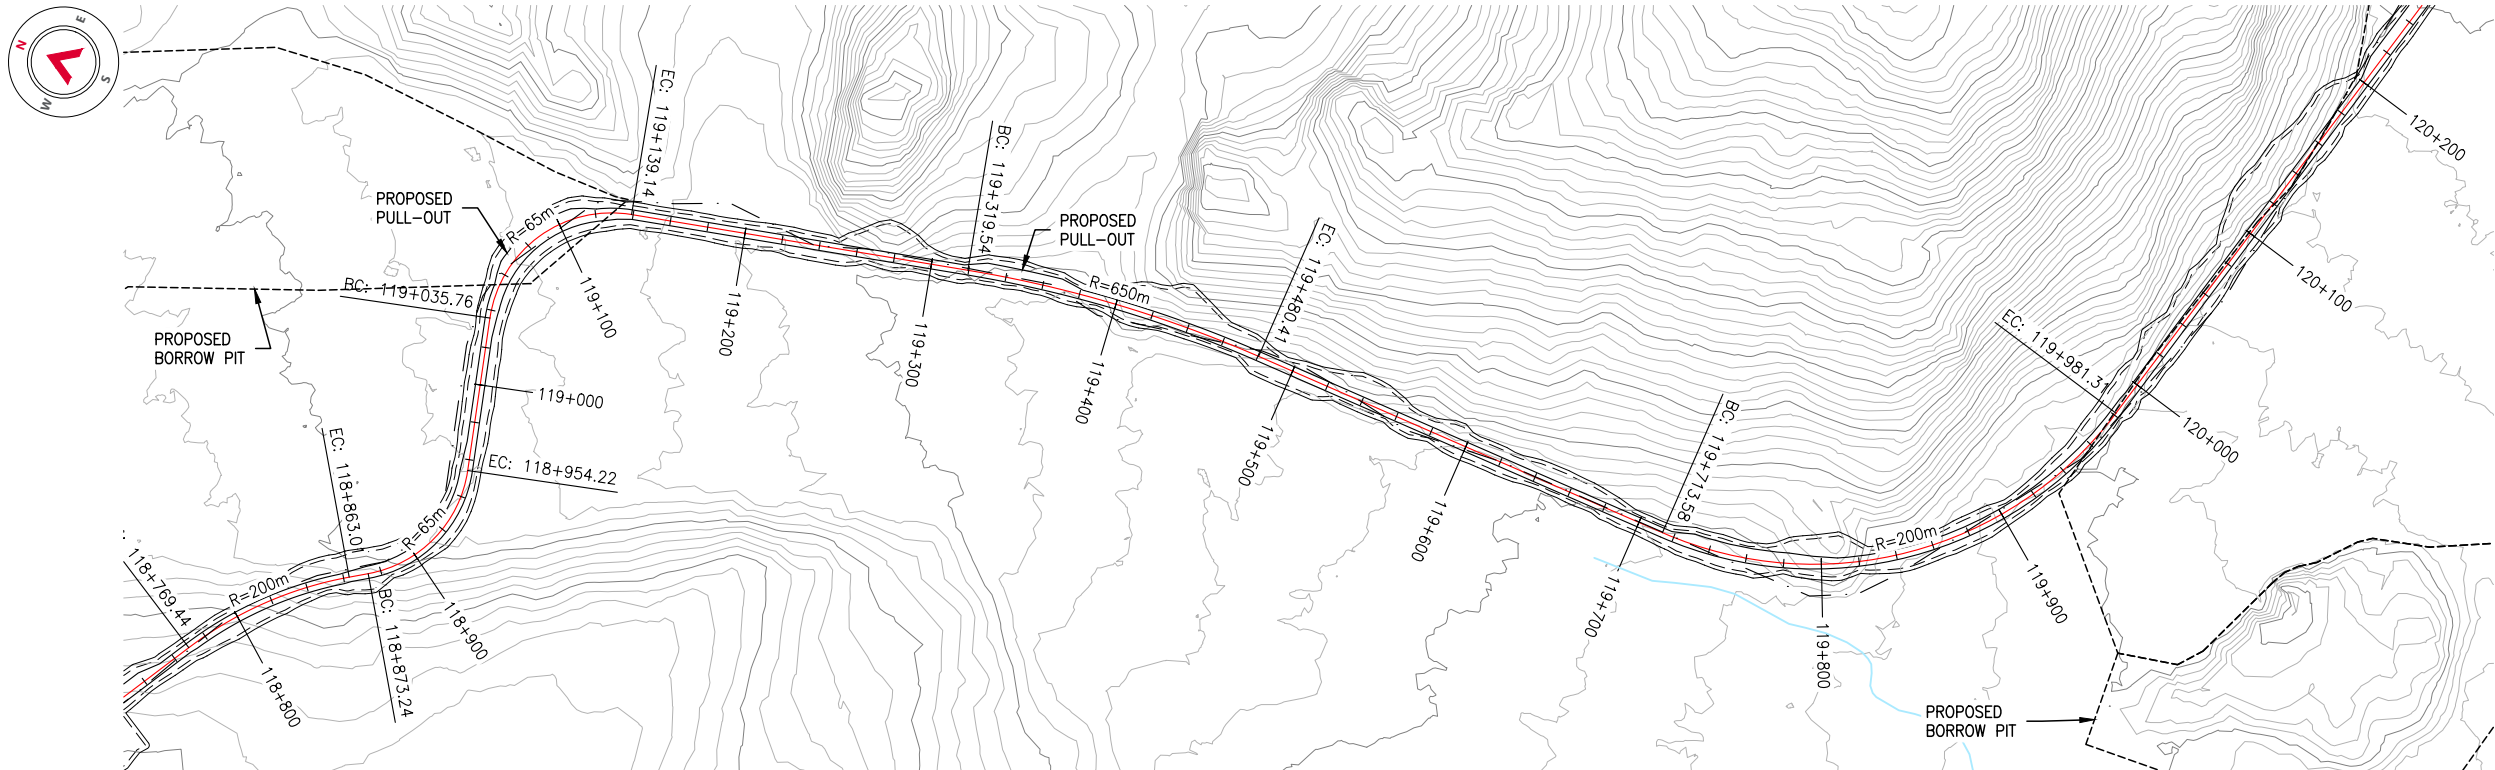

TEMPLATE #2

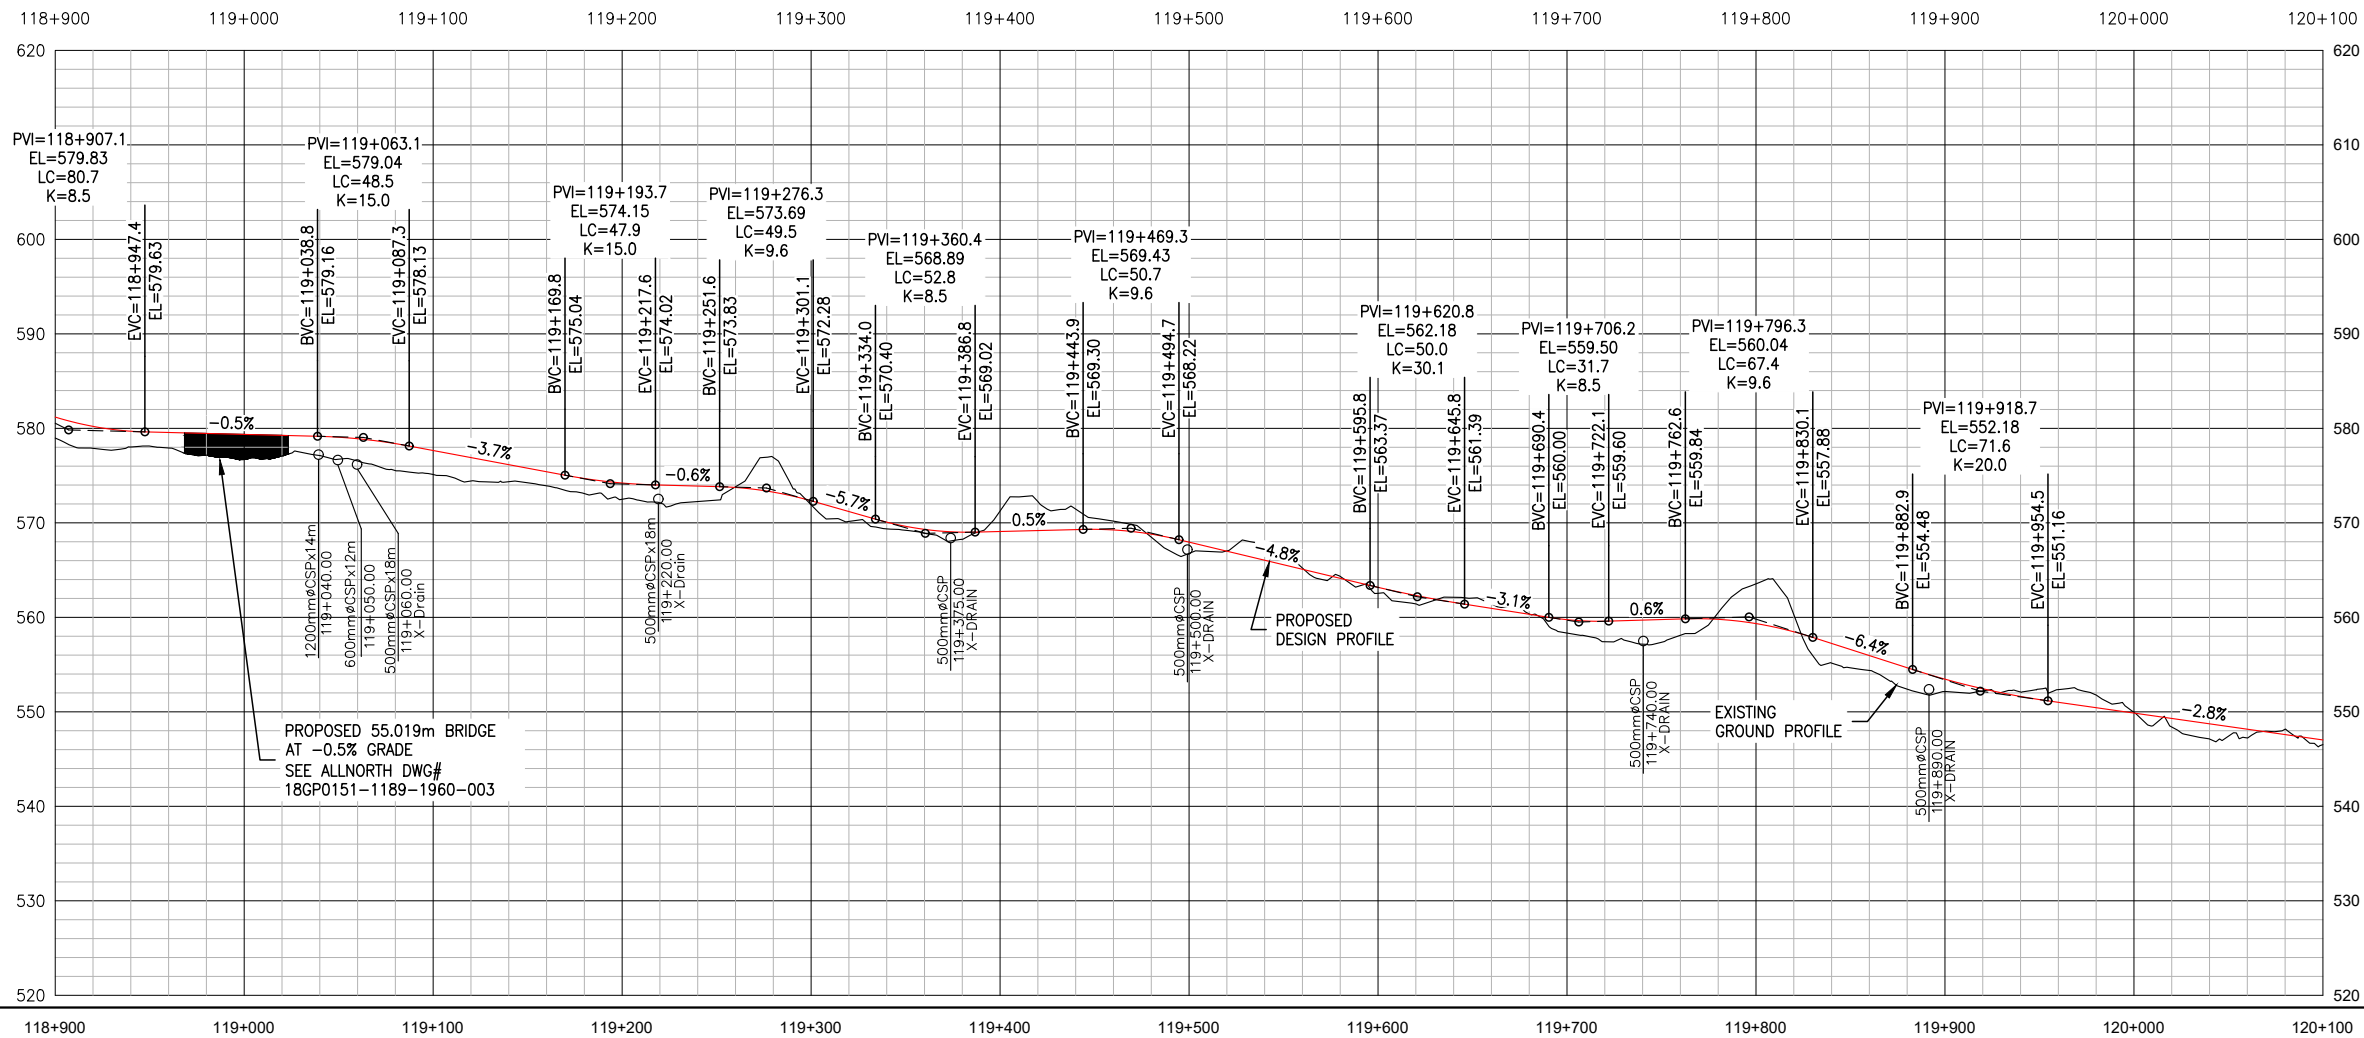

LEGEND

EXISTING

- EXISTING ROADS
- EXISTING PLINE
- MAJOR WATERCOURSES
- MINOR WATERCOURSES

PROPOSED

- PROPOSED DESIGN CL
- PROPOSED ROAD EDGES
- PROPOSED CUT/FILL LINES
- PROPOSED RIGHT OF WAY LINES

PERMIT TO PRACTICE
ALLNORTH CONSULTANTS LIMITED

Signature _____

Date _____

PERMIT NUMBER: P 395
The Association of Professional Engineers,
Geologists and Geophysicists of the NWT/NU

ISSUED FOR REVIEW
NOT FOR
CONSTRUCTION

Copyright © Allnorth Consultants Limited and affiliated companies. All rights reserved. The information contained in this document is the sole and exclusive property of Allnorth Consultants Limited and affiliated companies and shall not be reproduced or disclosed, or communicated to any unauthorized person, or used in any other unauthorized manner from whatsoever, without the express written permission of Allnorth Consultants Limited and affiliated companies.

A	18/12/10	ISSUED FOR REVIEW	HL	DDW
REV	YY/MM/DD	DESCRIPTION	DRWN	APVD

CLIENT:




CLIENT NO:	-	DRWN:	HL	DATE:	18/10/29
PROJECT NO:	18GP0151	DSGN:	HL	DATE:	18/10/29
DRAWING SIZE:	ANSI "B"	CHKD:	EK	DATE:	18/12/10
SCALE:	H: 1:4000 V: 1:800	APVD:	DDW	DATE:	18/12/10

PROJECT:

**PRAIRIE CREEK
ALL SEASON ROAD
km 0+000 to km 170+000**


TITLE:
**PLAN AND PROFILE
DRAWINGS
km 112+500 to km 121+000**

DWG NO:	18GP0151-600-1920-207	REV:	A
---------	-----------------------	------	---

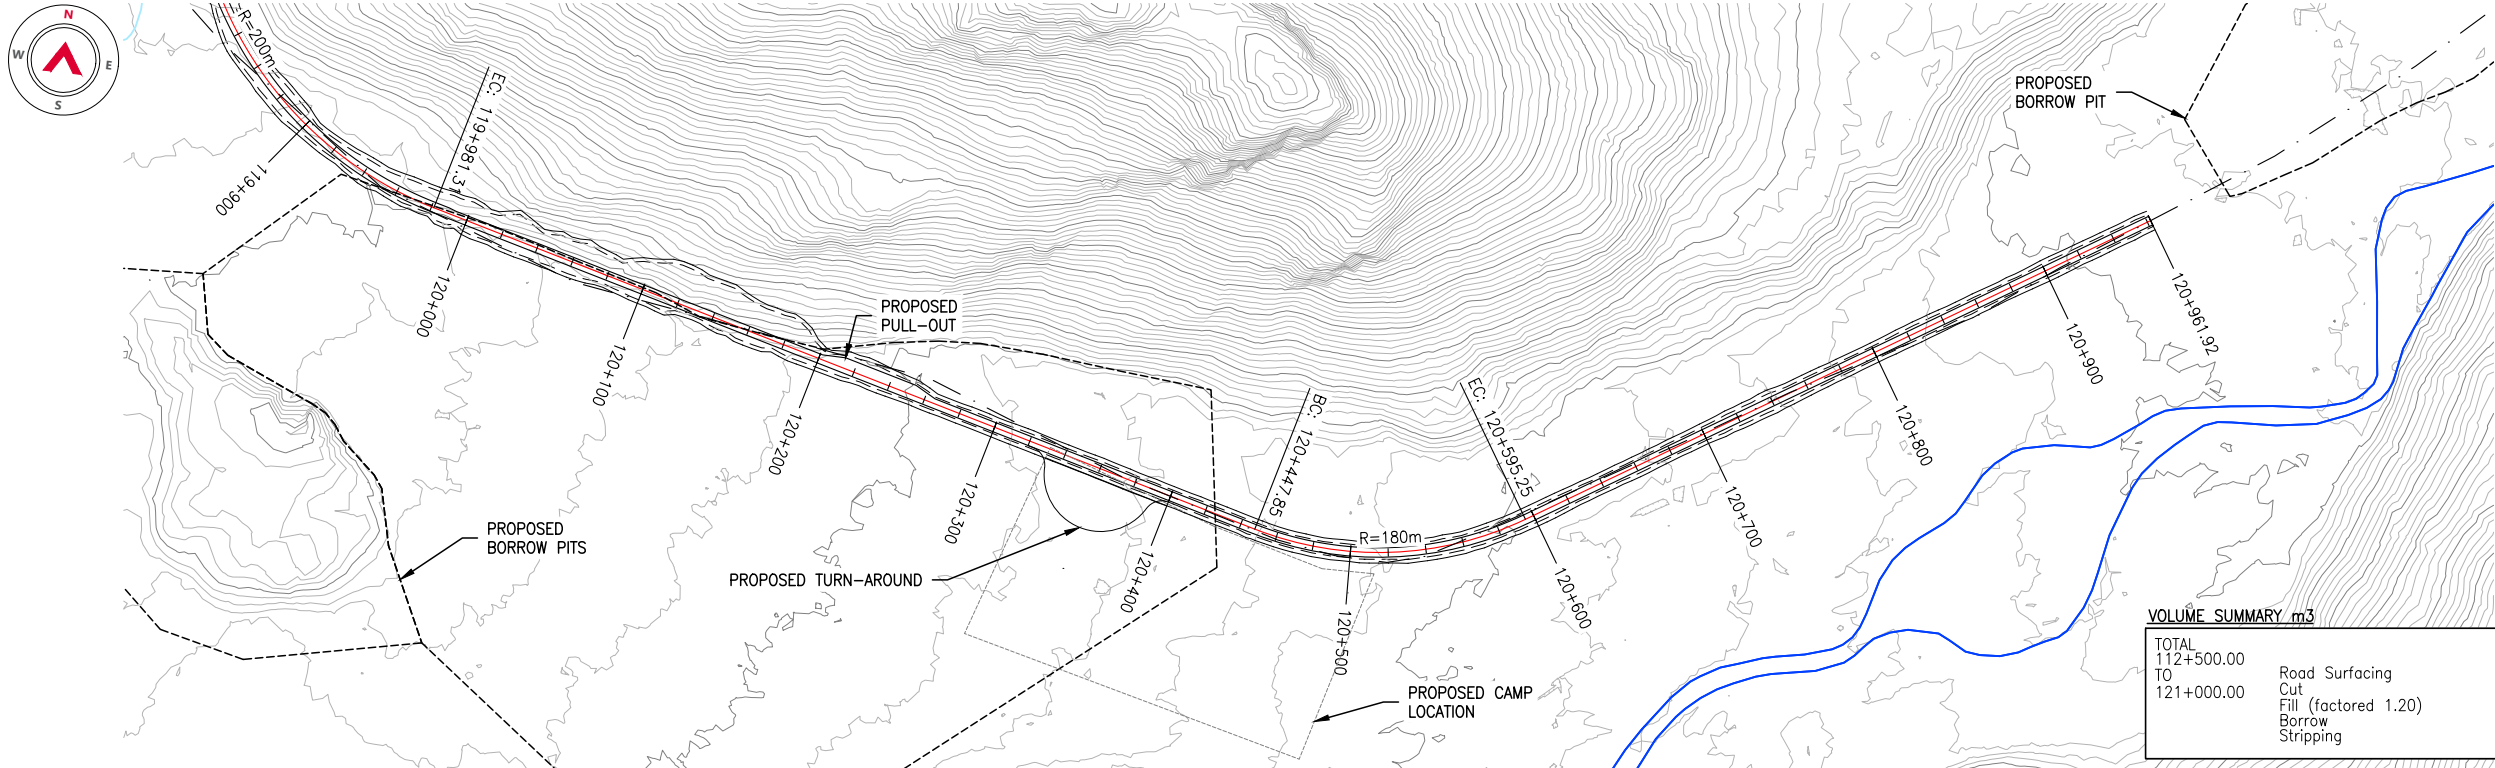

VOLUME SUMMARY m ³		
TOTAL		
112+500.00	Road Surfacing	8400
TO	Cut	47437
121+000.00	Fill (factored 1.20)	49535
	Borrow	3000
	Stripping	24047

TEMPLATE #2

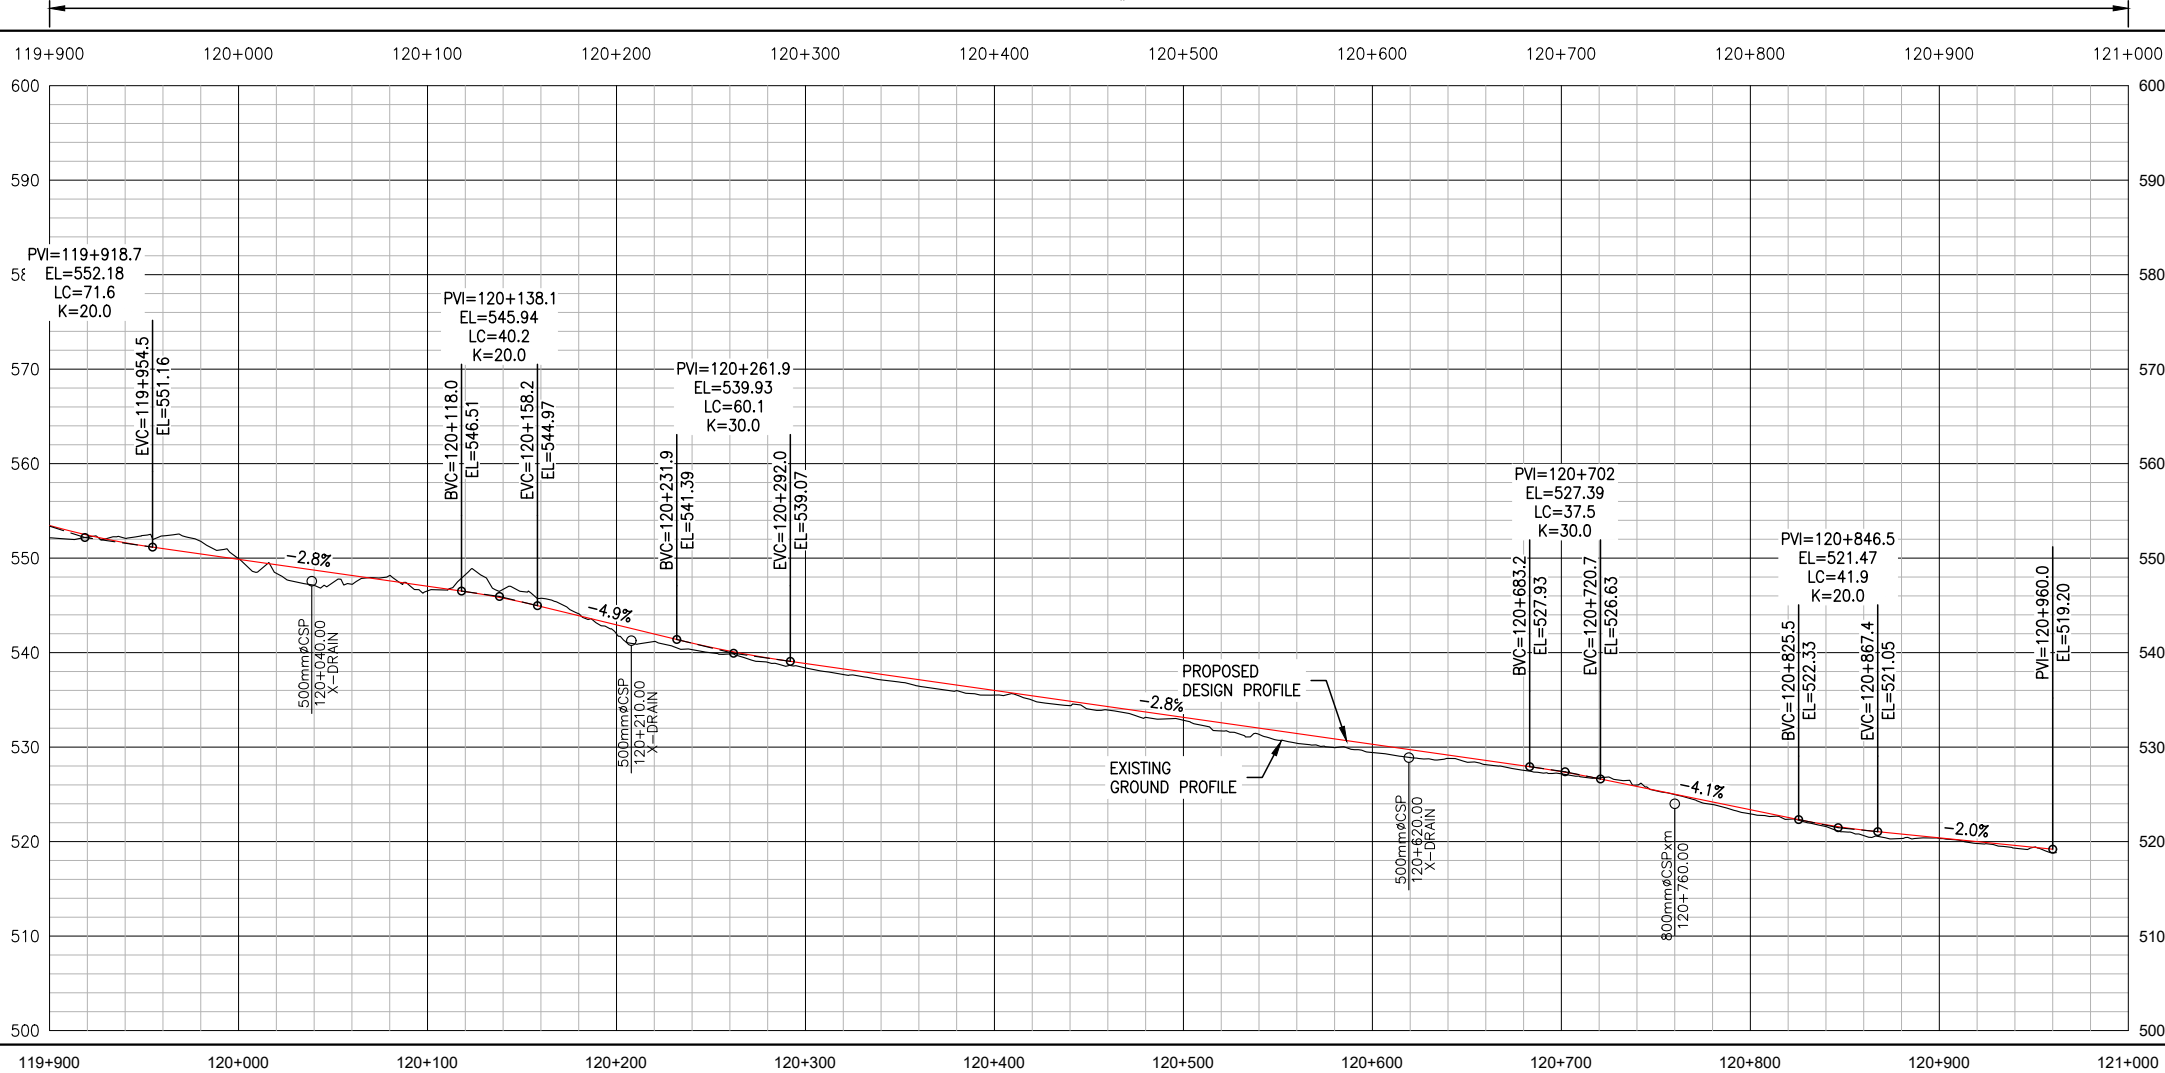

- LEGEND**
- EXISTING
- EXISTING ROADS
 - EXISTING PLINE
 - MAJOR WATERCOURSES
 - MINOR WATERCOURSES
- PROPOSED
- PROPOSED DESIGN CL
 - PROPOSED ROAD EDGES
 - PROPOSED CUT/FILL LINES
 - PROPOSED RIGHT OF WAY LINES

PERMIT TO PRACTICE
ALLNORTH CONSULTANTS LIMITED

Signature _____

Date _____

PERMIT NUMBER: P 395
The Association of Professional Engineers,
Geologists and Geophysicists of the NWT/NU

ISSUED FOR REVIEW
NOT FOR
CONSTRUCTION

Copyright © Allnorth Consultants Limited and affiliated companies. All rights reserved. The information contained in this document is the sole and exclusive property of Allnorth Consultants Limited and affiliated companies and shall not be reproduced or disclosed, or communicated to any unauthorized person, or used in any other unauthorized manner from whatsoever, without the express written permission of Allnorth Consultants Limited and affiliated companies.

REV	YY/MM/DD	DESCRIPTION	DRWN	APVD
A	18/12/10	ISSUED FOR REVIEW	HL	DDW

CLIENT:



















CLIENT NO:	-	DRWN:	HL	DATE:	18/10/29
PROJECT NO:	18GP0151	DSGN:	HL	DATE:	18/10/29
DRAWING SIZE:	ANSI "B"	CHKD:	EK	DATE:	18/12/10
SCALE:	H: 1:4000 V: 1:800	APVD:	DDW	DATE:	18/12/10

PROJECT:

**PRAIRIE CREEK
ALL SEASON ROAD
km 0+000 to km 170+000**

TITLE:
**PLAN AND PROFILE
DRAWINGS
km 112+500 to km 121+000**

DWG NO:	18GP0151-600-1920-208	REV:	A
---------	-----------------------	------	---

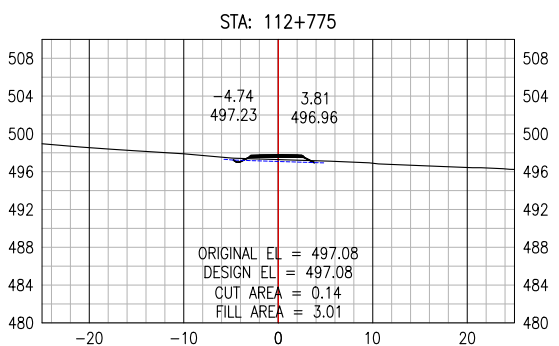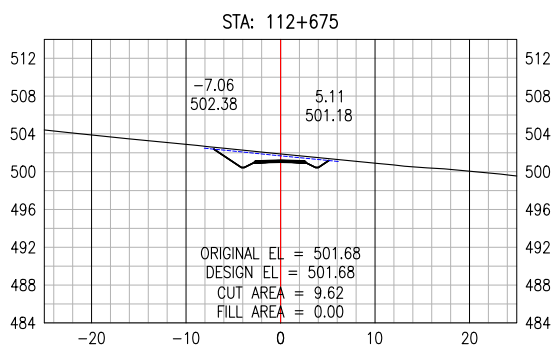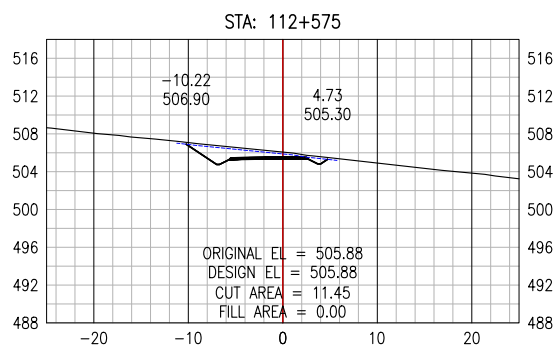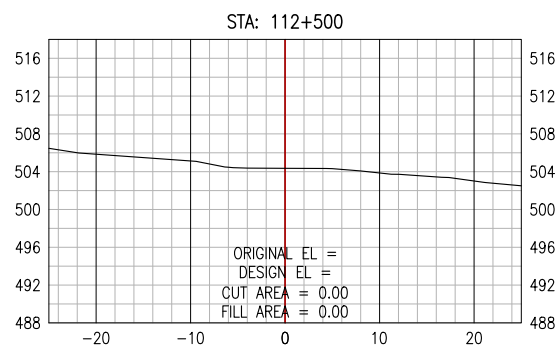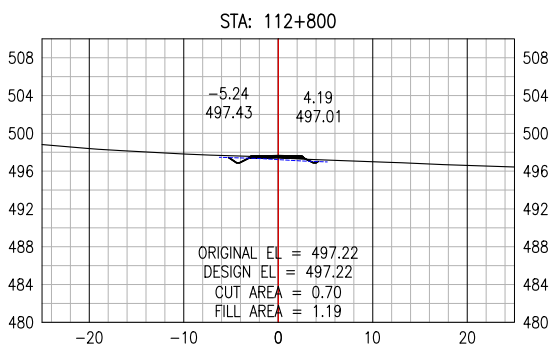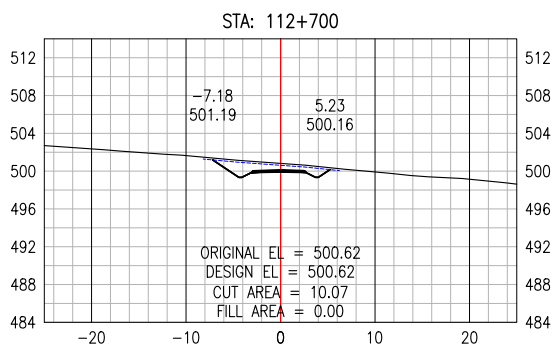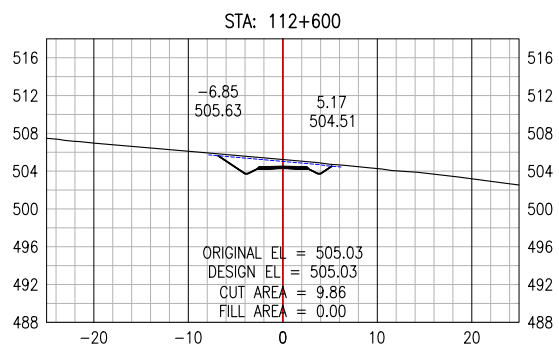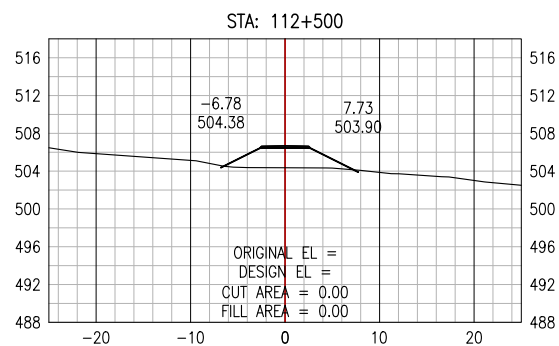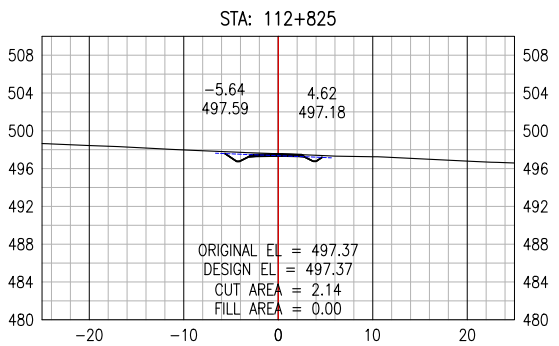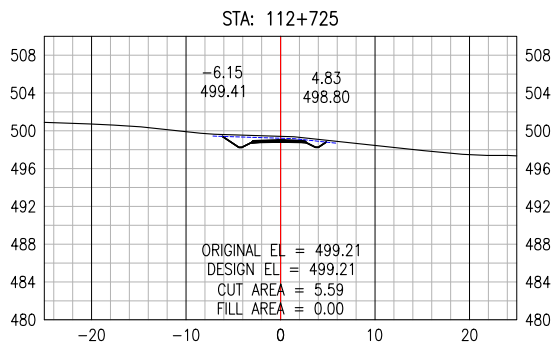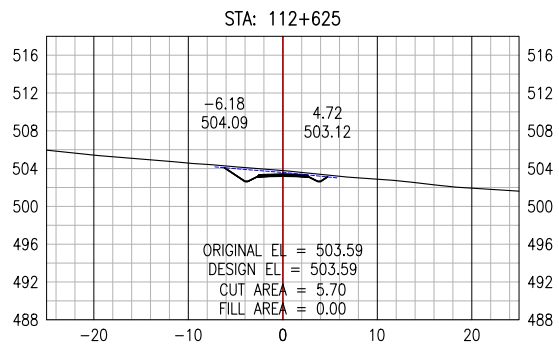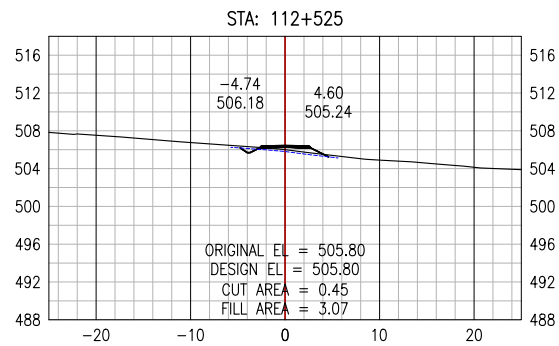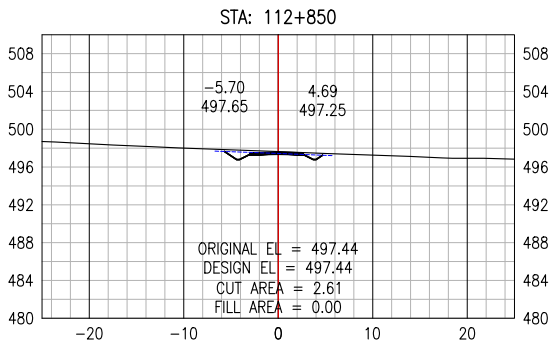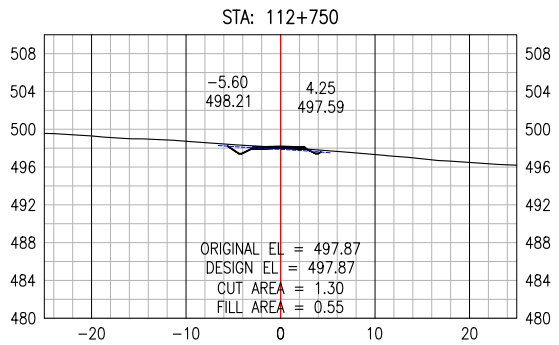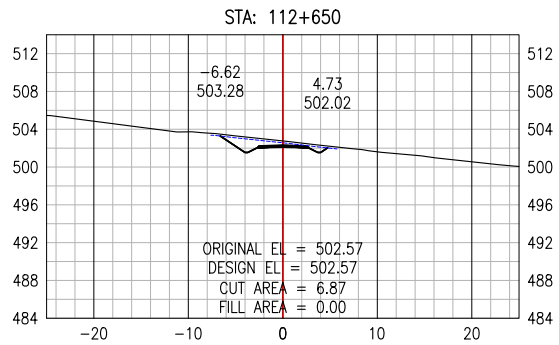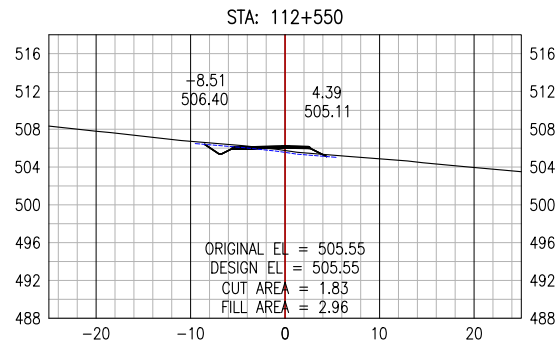

PERMIT TO PRACTICE
ALLNORTH CONSULTANTS LIMITED

Signature _____

Date _____

PERMIT NUMBER: P 395

The Association of Professional Engineers,
Geologists and Geophysicists of the NWT/NU

ISSUED FOR REVIEW
NOT FOR
CONSTRUCTION

Copyright © Allnorth Consultants Limited and affiliated companies. All rights reserved. The information contained in this document is the sole and exclusive property of Allnorth Consultants Limited and affiliated companies and shall not be reproduced or disclosed, in any form or by any means, without the express written permission of Allnorth Consultants Limited and affiliated companies.

A	18/12/10	ISSUED FOR REVIEW	BEP	DDW
REV	YY/MM/DD	DESCRIPTION	DRWN	APVD

CLIENT:



















CLIENT NO:	-	DRWN:	BEP	DATE:	18/11/28
PROJECT NO:	18GP0151	DSGN:	HL	DATE:	18/10/29
DRAWING SIZE:	ANSI "B"	CHKD:	EK	DATE:	18/12/10
SCALE:	1:800	APVD:	DDW	DATE:	18/12/10

PROJECT:

PRAIRIE CREEK
ALL SEASON ROAD
km 0+000 to km 170+000

TITLE:
CROSS SECTION
DRAWINGS
km 112+500 to km 121+000

DWG NO:	18GP0151-600-1920-300	REV:	A
---------	-----------------------	------	---

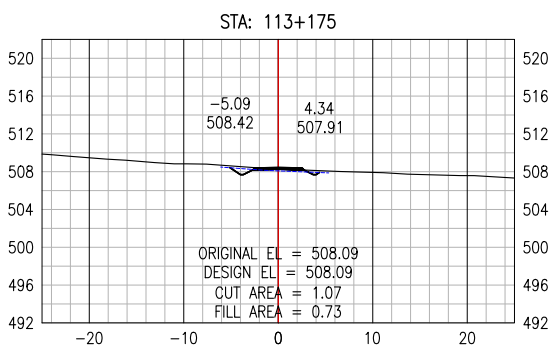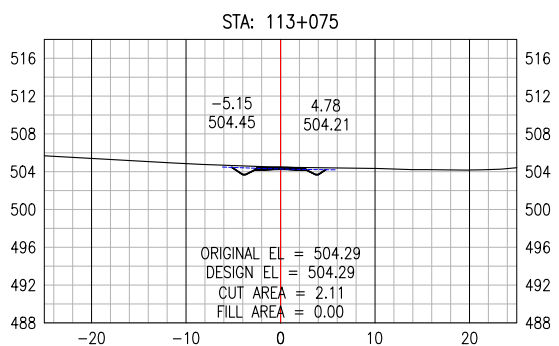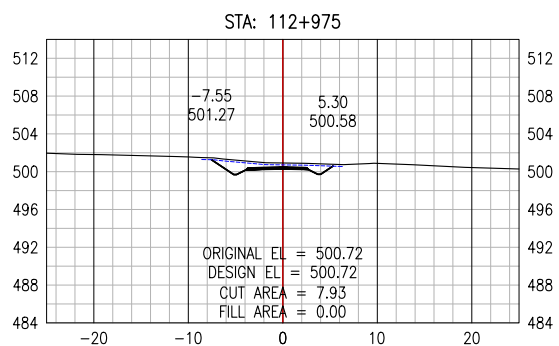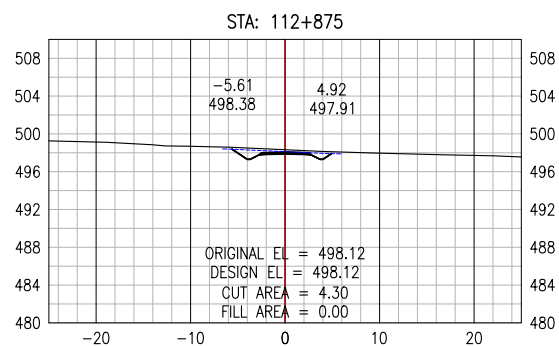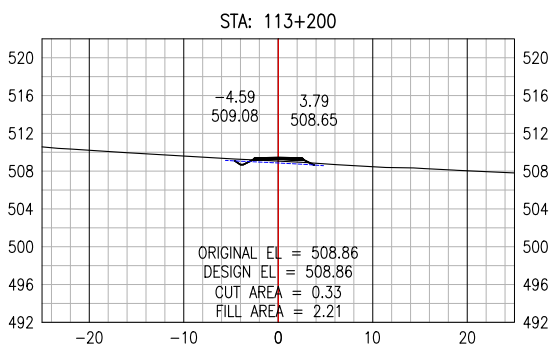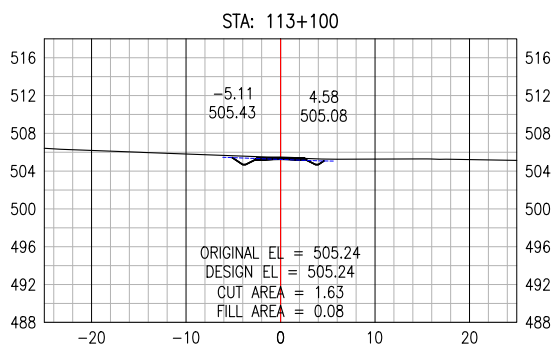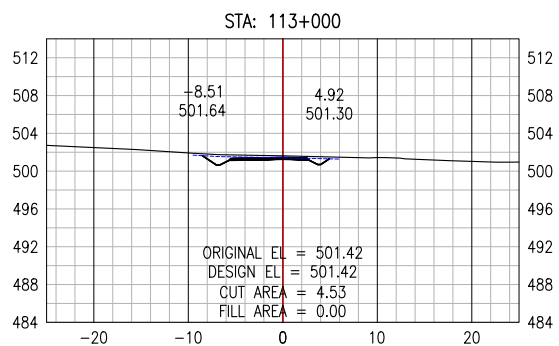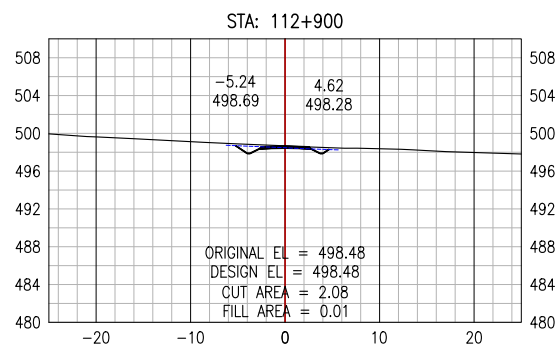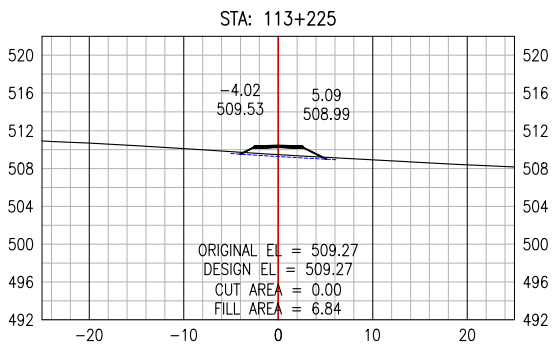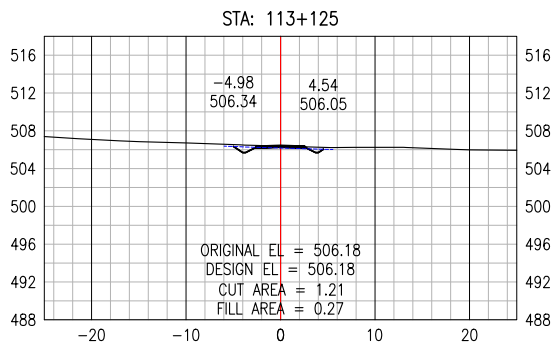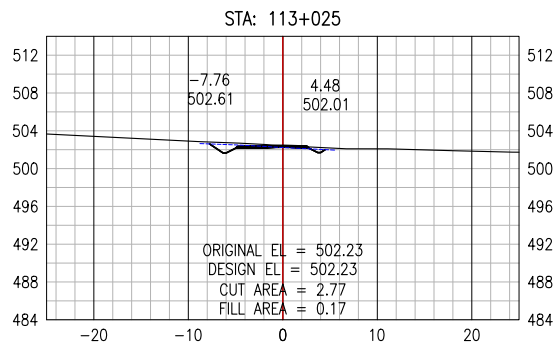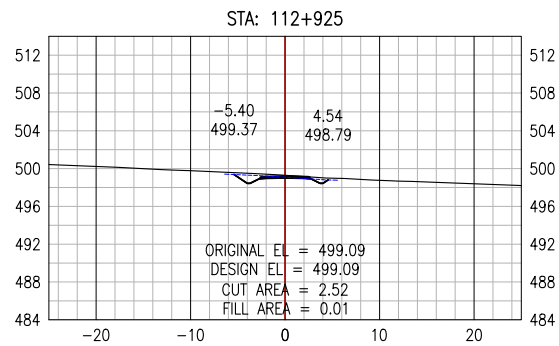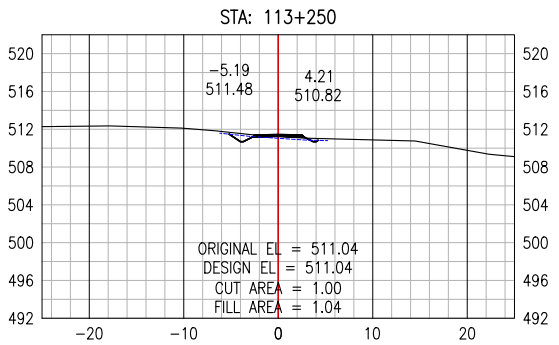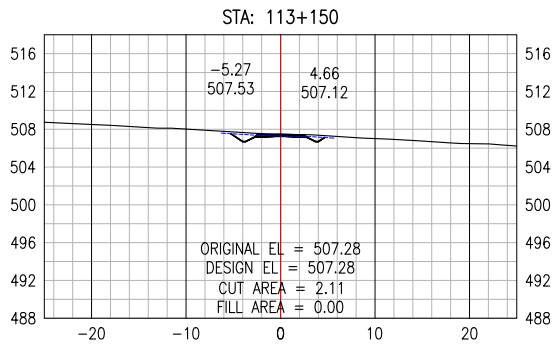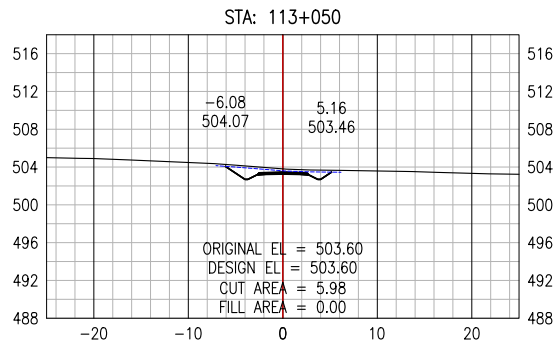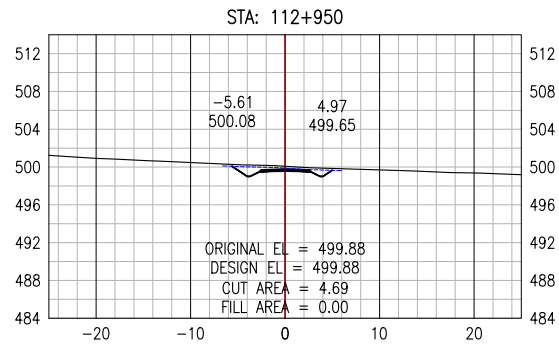

PERMIT TO PRACTICE
ALLNORTH CONSULTANTS LIMITED

Signature _____

Date _____

PERMIT NUMBER: P 395

The Association of Professional Engineers,
Geologists and Geophysicists of the NWT/NU

ISSUED FOR REVIEW
NOT FOR
CONSTRUCTION

Copyright © Allnorth Consultants Limited and affiliated companies. All rights reserved. The information contained in this document is the sole and exclusive property of Allnorth Consultants Limited and affiliated companies and shall not be reproduced or disclosed, or communicated to any unauthorized person, or used in any other unauthorized manner, in whole or in part, without the express written permission of Allnorth Consultants Limited and affiliated companies.

A	18/12/10	ISSUED FOR REVIEW	BEP	DDW
REV	YY/MM/DD	DESCRIPTION	DRWN	APVD

CLIENT:



















CLIENT NO:	-	DRWN:	BEP	DATE:	18/11/28
PROJECT NO:	18GP0151	DSGN:	HL	DATE:	18/10/29
DRAWING SIZE:	ANSI "B"	CHKD:	EK	DATE:	18/12/10
SCALE:	1:800	APVD:	DDW	DATE:	18/12/10

PROJECT:

PRAIRIE CREEK
ALL SEASON ROAD
km 0+000 to km 170+000

TITLE:
CROSS SECTION
DRAWINGS
km 112+500 to km 121+000

DWG NO:	18GP0151-600-1920-301	REV:	A
---------	-----------------------	------	---

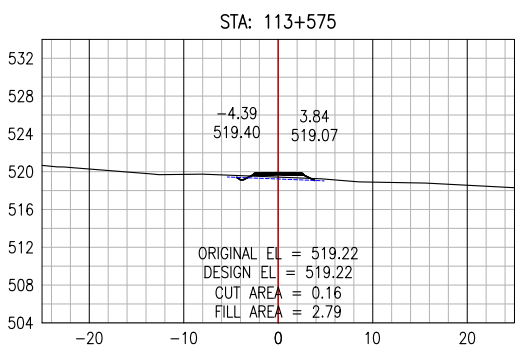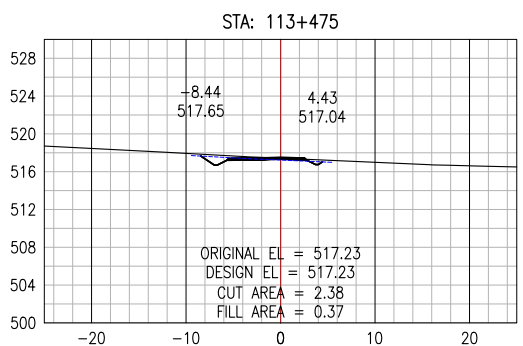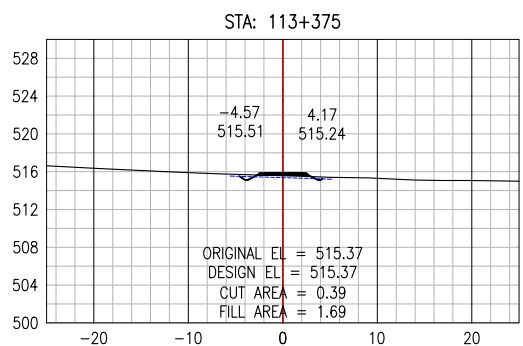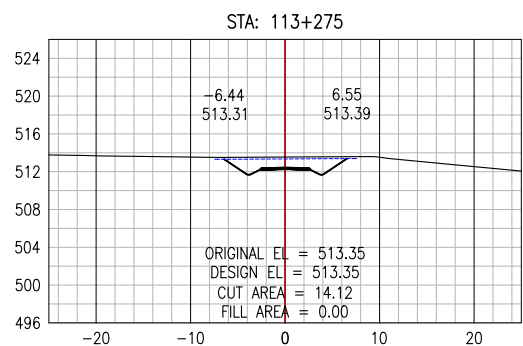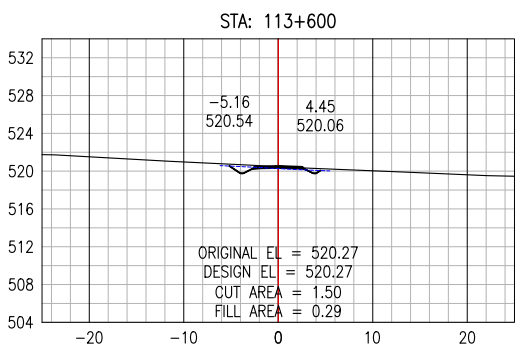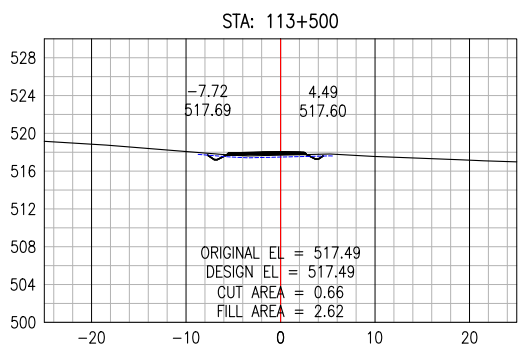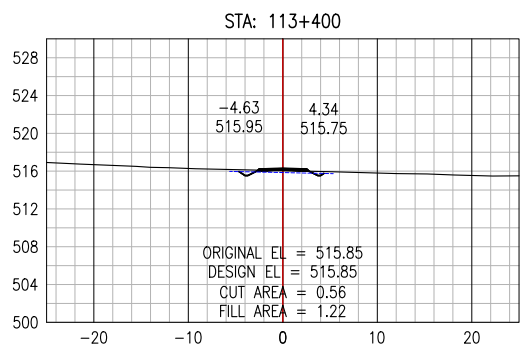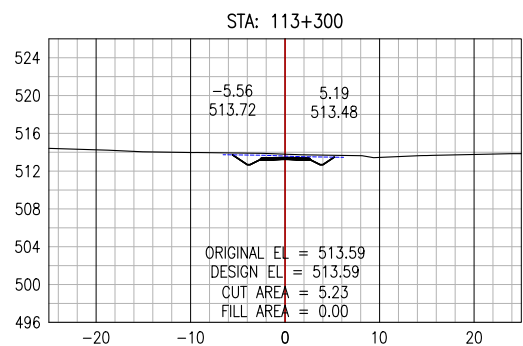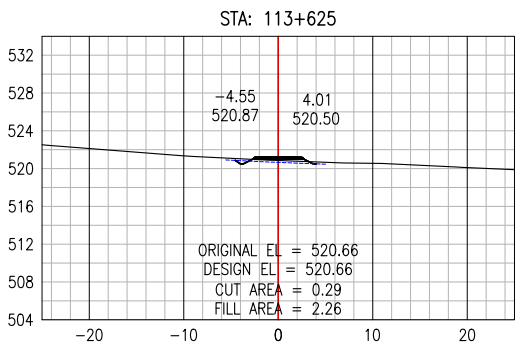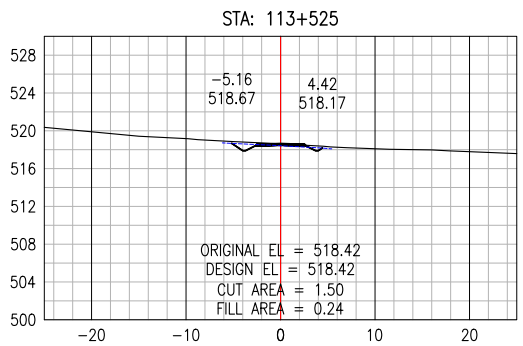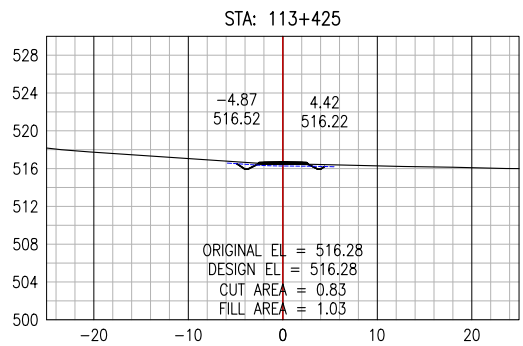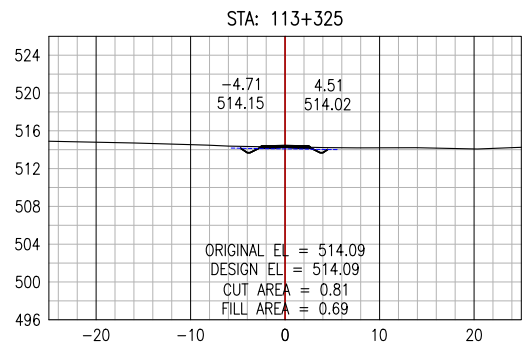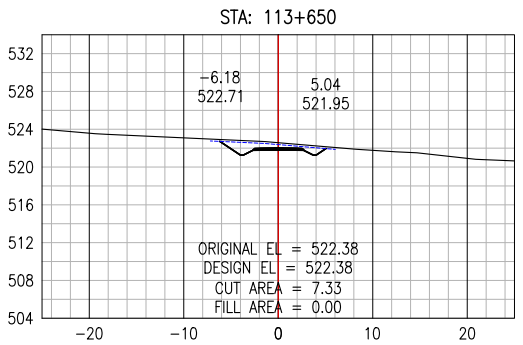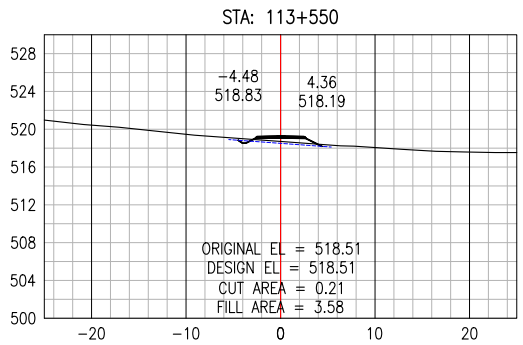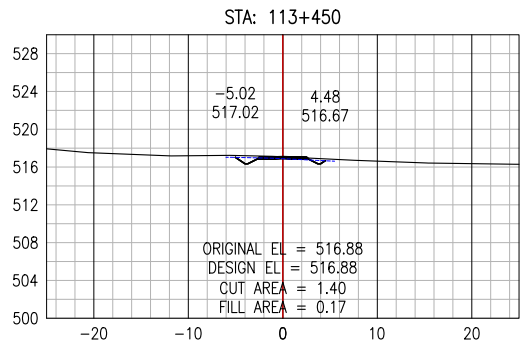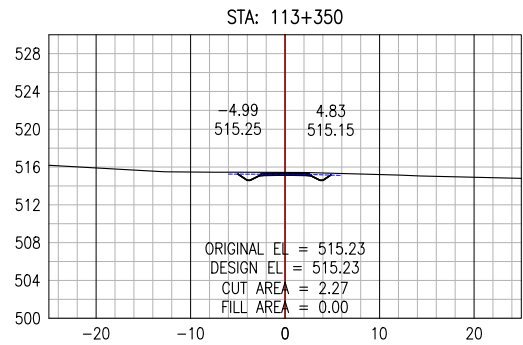

PERMIT TO PRACTICE
ALLNORTH CONSULTANTS LIMITED

Signature _____

Date _____

PERMIT NUMBER: P 395

The Association of Professional Engineers,
Geologists and Geophysicists of the NWT/NU

ISSUED FOR REVIEW
NOT FOR
CONSTRUCTION

Copyright © Allnorth Consultants Limited and affiliated companies. All rights reserved. The information contained in this document is the sole and exclusive property of Allnorth Consultants Limited and affiliated companies and shall not be reproduced or disclosed, or communicated to any unauthorized person, or used in any other unauthorized manner, from whatsoever, without the express written permission of Allnorth Consultants Limited and affiliated companies.

A	18/12/10	ISSUED FOR REVIEW	BEP	DDW
REV	YY/MM/DD	DESCRIPTION	DRWN	APVD

CLIENT:



















CLIENT NO:	-	DRWN:	BEP	DATE:	18/11/28
PROJECT NO:	18GP0151	DSGN:	HL	DATE:	18/10/29
DRAWING SIZE:	ANSI "B"	CHKD:	EK	DATE:	18/12/10
SCALE:	1:800	APVD:	DDW	DATE:	18/12/10

PROJECT:

PRAIRIE CREEK
ALL SEASON ROAD
km 0+000 to km 170+000

TITLE:
CROSS SECTION
DRAWINGS
km 112+500 to km 121+000

DWG NO:	18GP0151-600-1920-302	REV:	A
---------	-----------------------	------	---

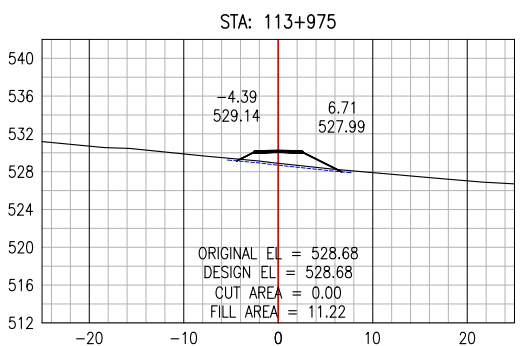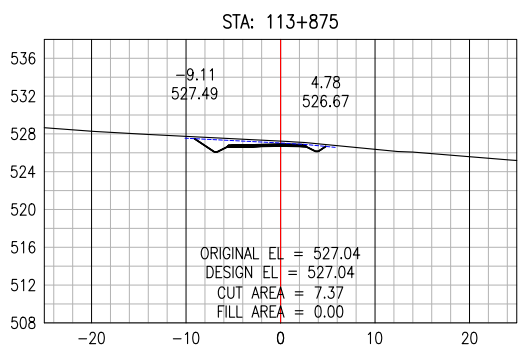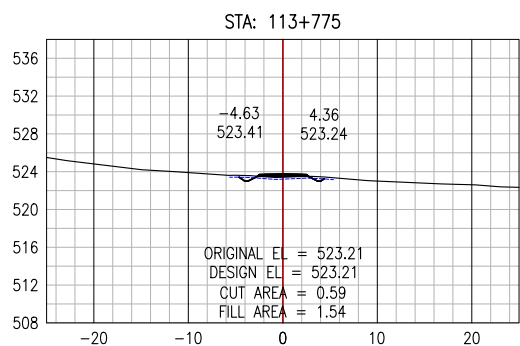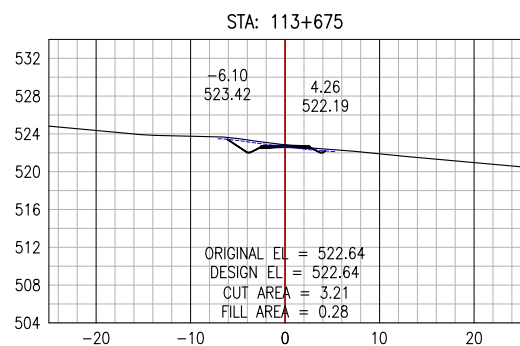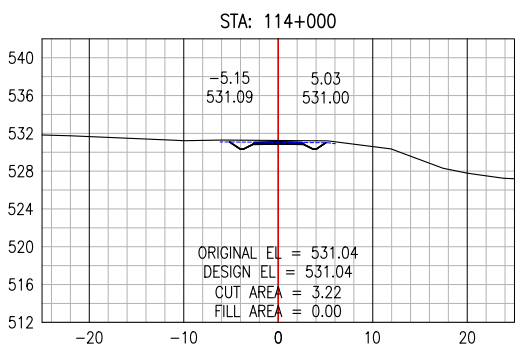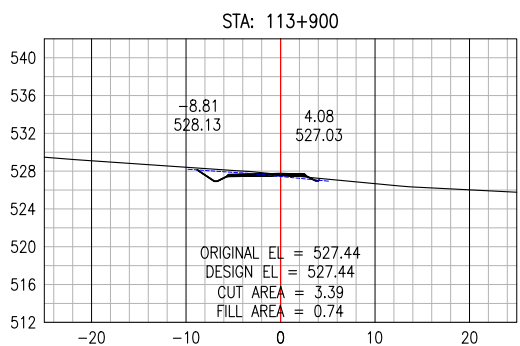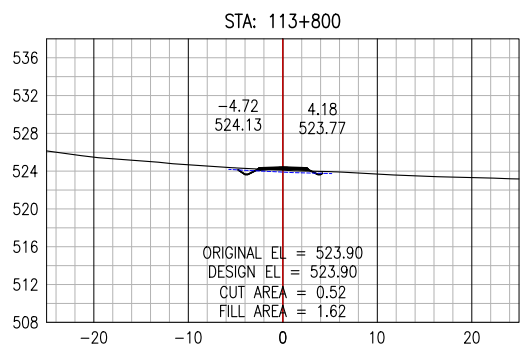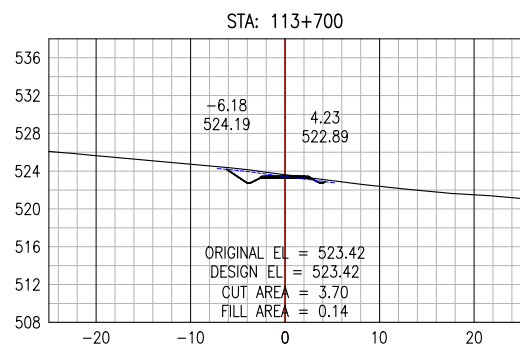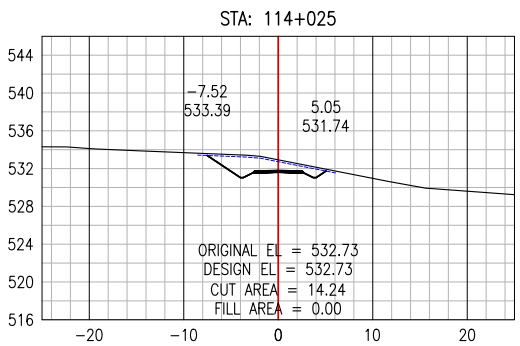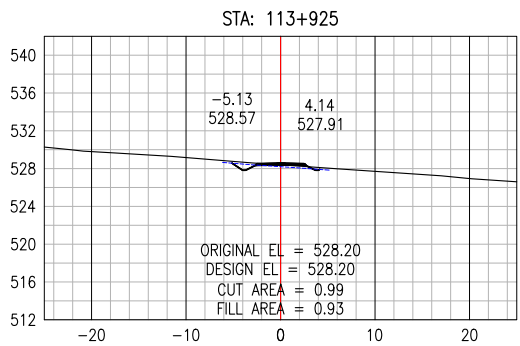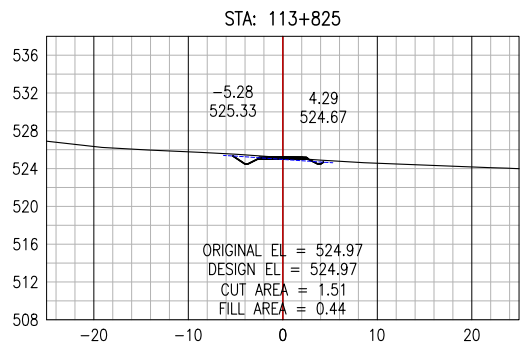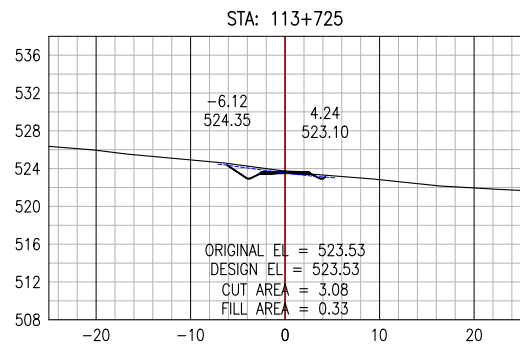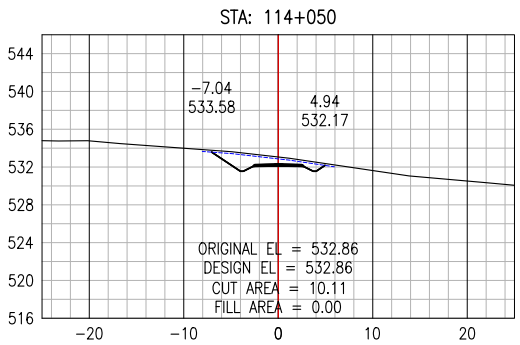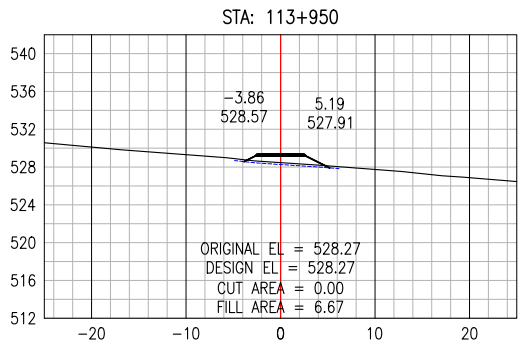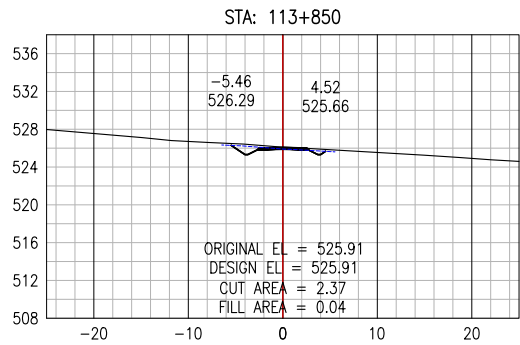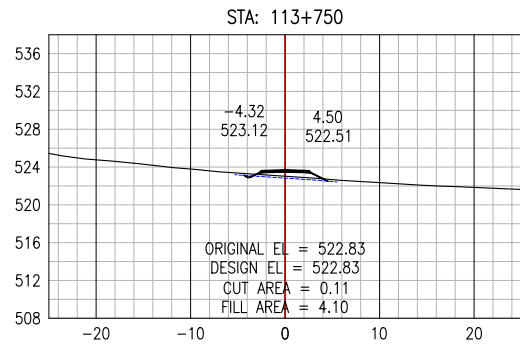

PERMIT TO PRACTICE
ALLNORTH CONSULTANTS LIMITED

Signature _____

Date _____

PERMIT NUMBER: P 395

The Association of Professional Engineers,
Geologists and Geophysicists of the NWT/NU

ISSUED FOR REVIEW
NOT FOR
CONSTRUCTION

Copyright © Allnorth Consultants Limited and affiliated companies. All rights reserved. The information contained in this document is the sole and exclusive property of Allnorth Consultants Limited and affiliated companies and shall not be reproduced or disclosed, or communicated to any unauthorized person, or used in any other unauthorized manner, from whatsoever, without the express written permission of Allnorth Consultants Limited and affiliated companies.

A	18/12/10	ISSUED FOR REVIEW	BEP	DDW
REV	YY/MM/DD	DESCRIPTION	DRWN	APVD

CLIENT:



















CLIENT NO:	-	DRWN:	BEP	DATE:	18/11/28
PROJECT NO:	18GP0151	DSGN:	HL	DATE:	18/10/29
DRAWING SIZE:	ANSI "B"	CHKD:	EK	DATE:	18/12/10
SCALE:	1:800	APVD:	DDW	DATE:	18/12/10

PROJECT:

PRAIRIE CREEK
ALL SEASON ROAD
km 0+000 to km 170+000

TITLE:
CROSS SECTION
DRAWINGS
km 112+500 to km 121+000

DWG NO:	18GP0151-600-1920-303	REV:	A
---------	-----------------------	------	---

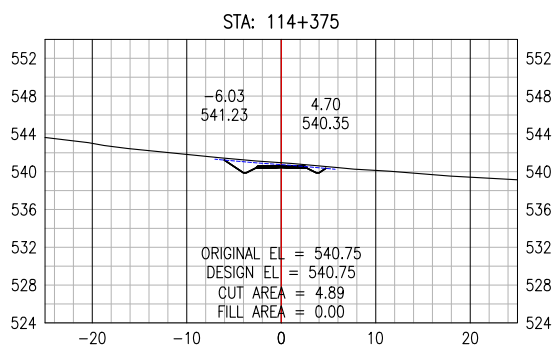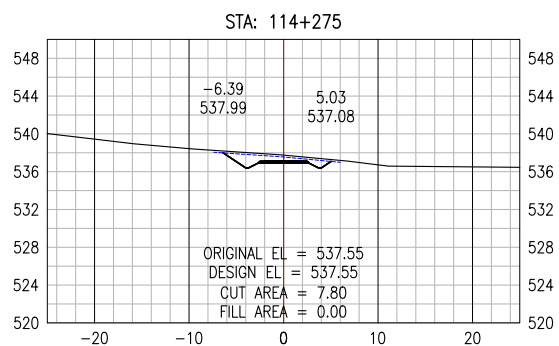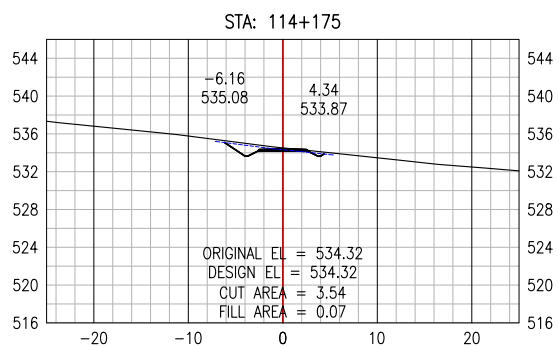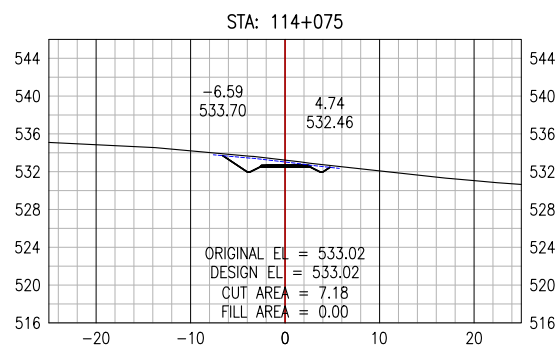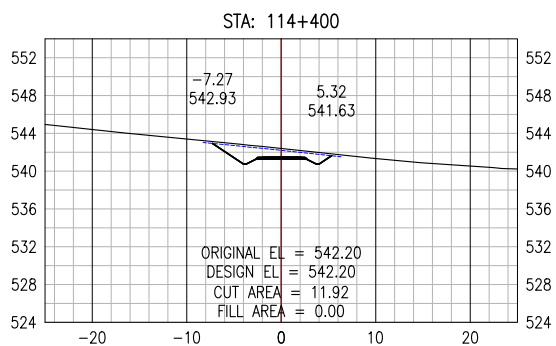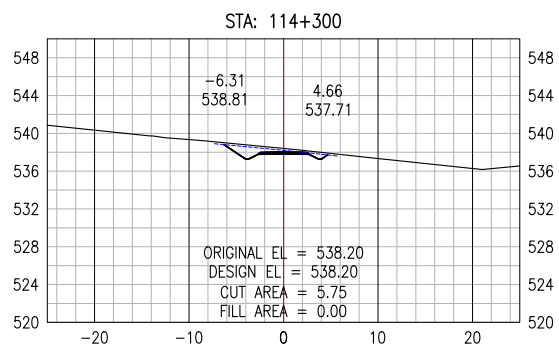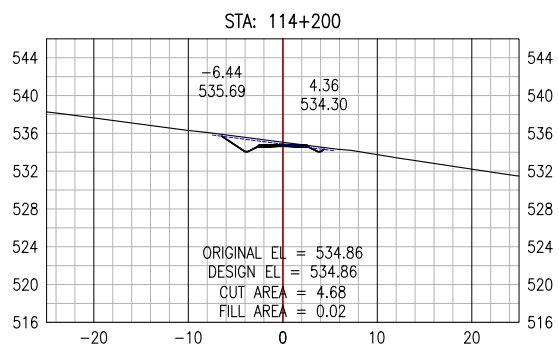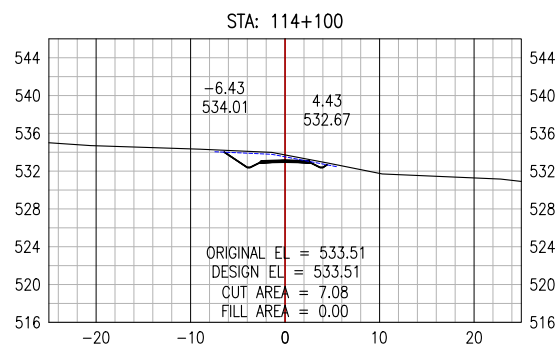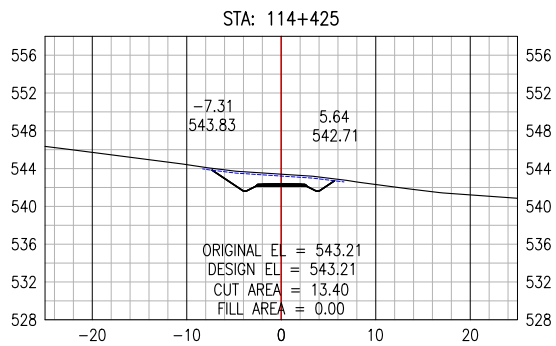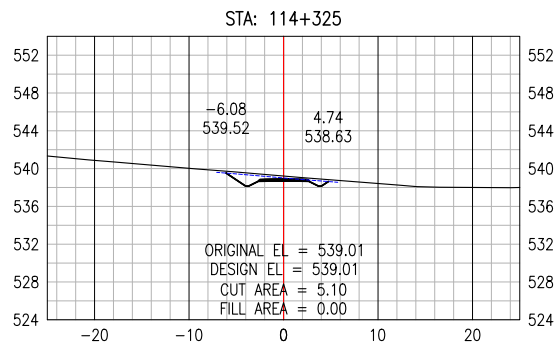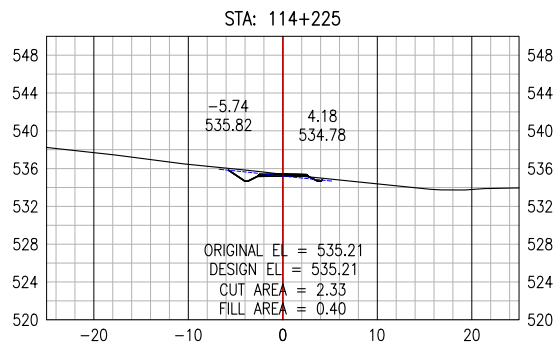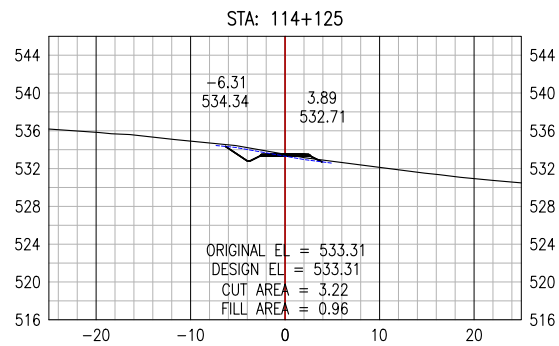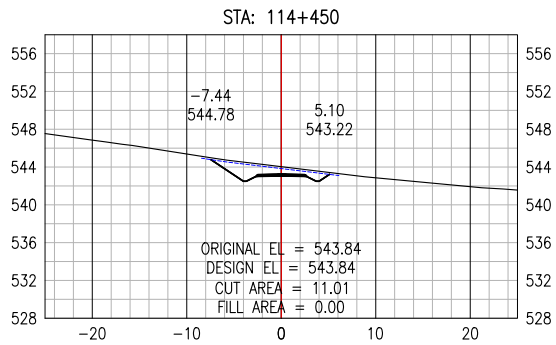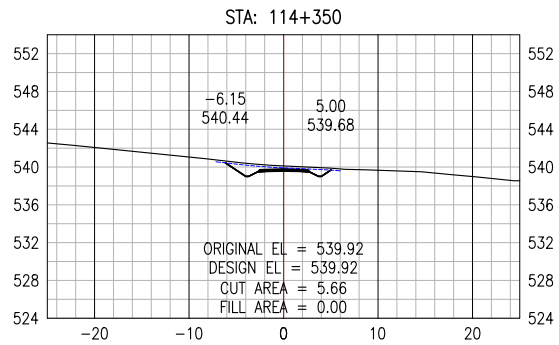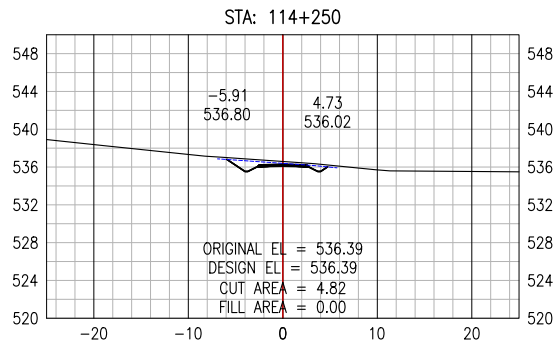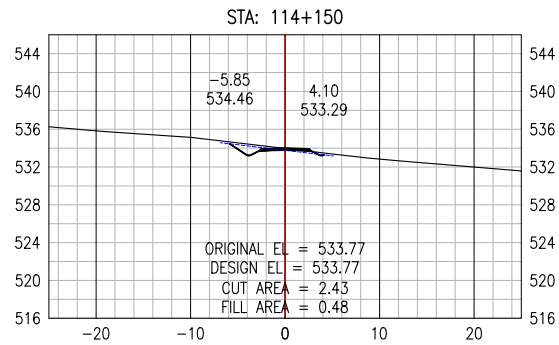

PERMIT TO PRACTICE
ALLNORTH CONSULTANTS LIMITED

Signature _____

Date _____

PERMIT NUMBER: P 395

The Association of Professional Engineers,
Geologists and Geophysicists of the NWT/NU

ISSUED FOR REVIEW
NOT FOR
CONSTRUCTION

Copyright © Allnorth Consultants Limited and affiliated companies. All rights reserved. The information contained in this document is the sole and exclusive property of Allnorth Consultants Limited and affiliated companies and shall not be reproduced or disclosed, or communicated to any unauthorized person, or used in any other unauthorized manner, from whatsoever, without the express written permission of Allnorth Consultants Limited and affiliated companies.

REV	YY/MM/DD	DESCRIPTION	DRWN	APVD
A	18/12/10	ISSUED FOR REVIEW	BEP	DDW

CLIENT:



















CLIENT NO:	-	DRWN:	BEP	DATE:	18/11/28
PROJECT NO:	18GP0151	DSGN:	HL	DATE:	18/10/29
DRAWING SIZE:	ANSI "B"	CHKD:	EK	DATE:	18/12/10
SCALE:	1:800	APVD:	DDW	DATE:	18/12/10

PROJECT:

PRAIRIE CREEK
ALL SEASON ROAD
km 0+000 to km 170+000

TITLE:
CROSS SECTION
DRAWINGS
km 112+500 to km 121+000

DWG NO:	18GP0151-600-1920-304	REV:	A
---------	-----------------------	------	---

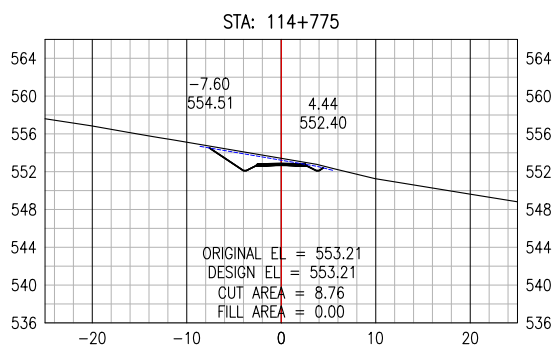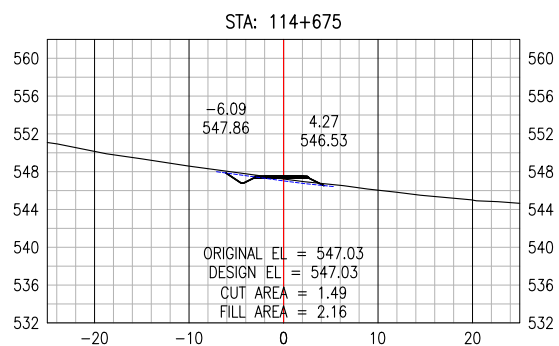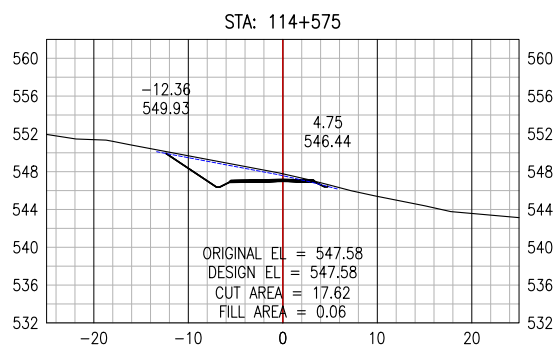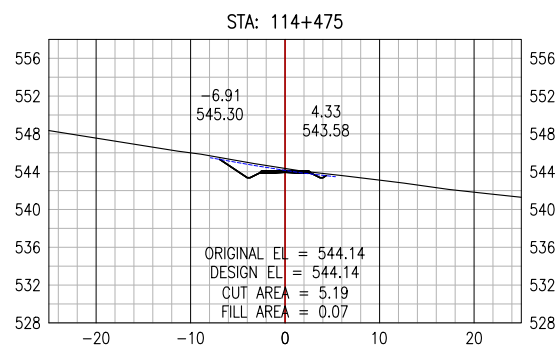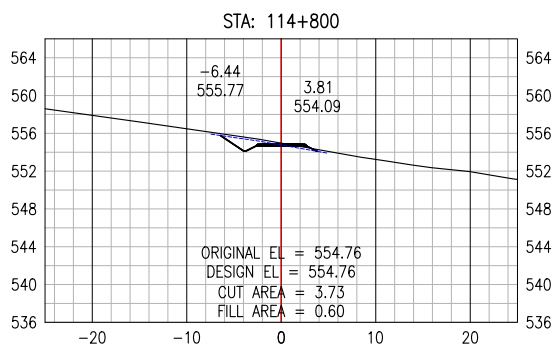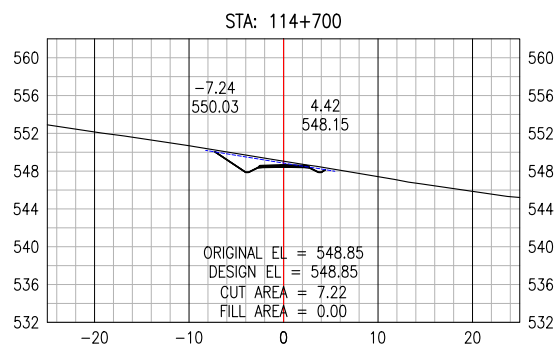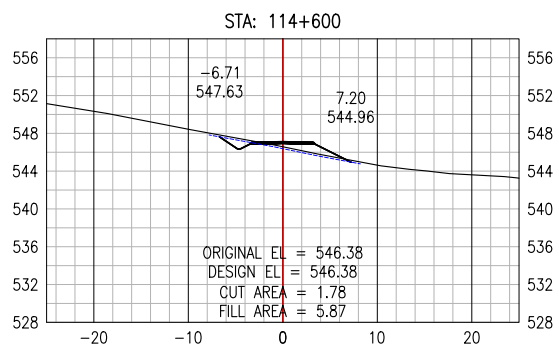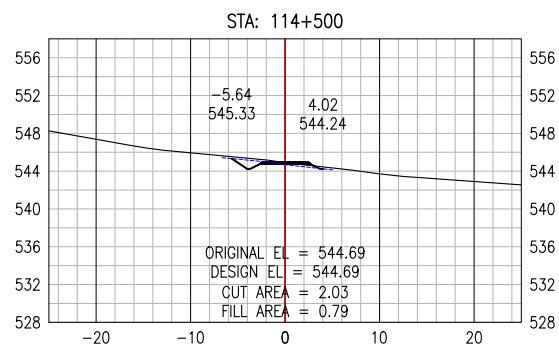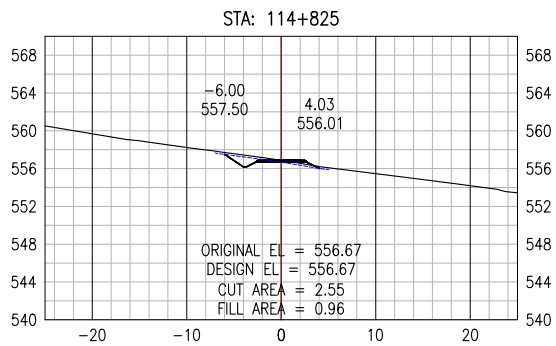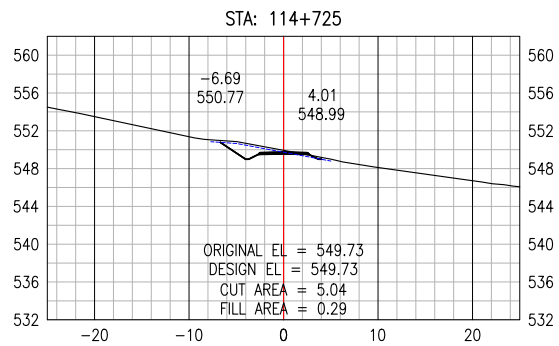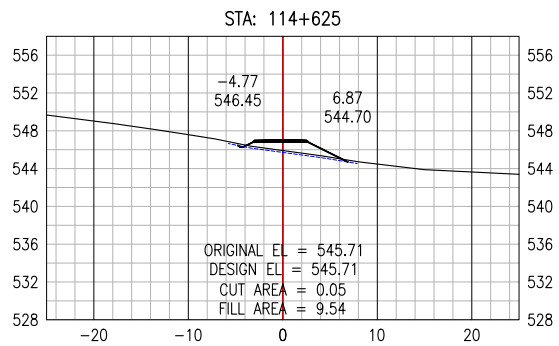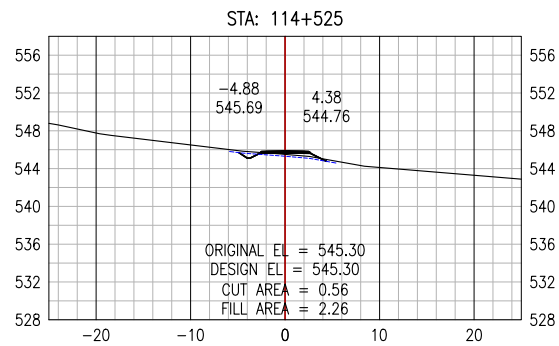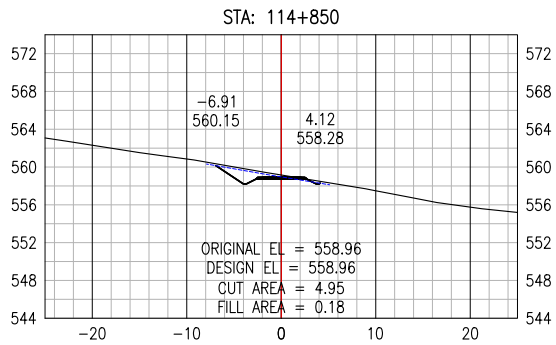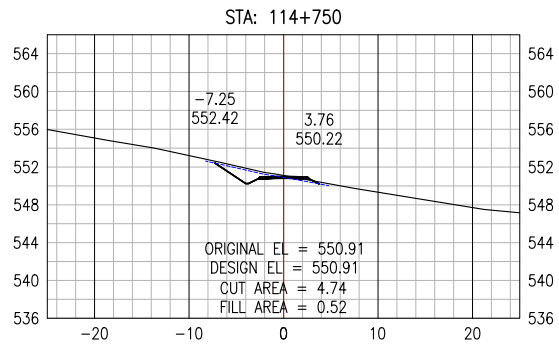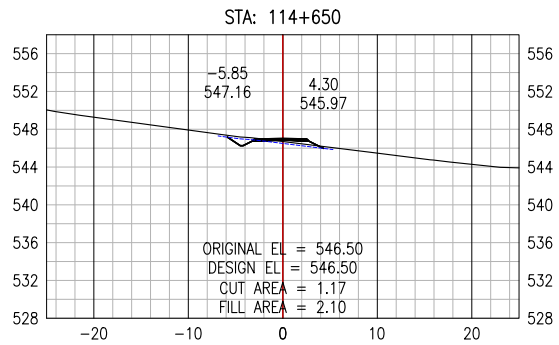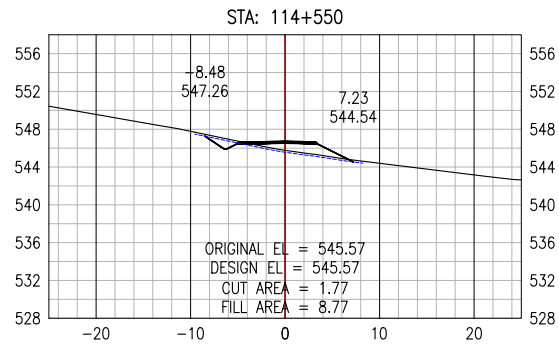

PERMIT TO PRACTICE
ALLNORTH CONSULTANTS LIMITED

Signature _____

Date _____

PERMIT NUMBER: P 395

The Association of Professional Engineers,
Geologists and Geophysicists of the NWT/NU

ISSUED FOR REVIEW
NOT FOR
CONSTRUCTION

Copyright © Allnorth Consultants Limited and affiliated companies. All rights reserved. The information contained in this document is the sole and exclusive property of Allnorth Consultants Limited and affiliated companies and shall not be reproduced or disclosed, or communicated to any unauthorized person, or used in any other unauthorized manner from whatsoever, without the express written permission of Allnorth Consultants Limited and affiliated companies.

A	18/12/10	ISSUED FOR REVIEW	BEP	DDW
REV	YY/MM/DD	DESCRIPTION	DRWN	APVD

CLIENT:



















CLIENT NO:	-	DRWN:	BEP	DATE:	18/11/28
PROJECT NO:	18GP0151	DSGN:	HL	DATE:	18/10/29
DRAWING SIZE:	ANSI "B"	CHKD:	EK	DATE:	18/12/10
SCALE:	1:800	APVD:	DDW	DATE:	18/12/10

PROJECT:

PRAIRIE CREEK
ALL SEASON ROAD
km 0+000 to km 170+000

TITLE:
CROSS SECTION
DRAWINGS
km 112+500 to km 121+000

DWG NO:	18GP0151-600-1920-305	REV:	A
---------	-----------------------	------	---

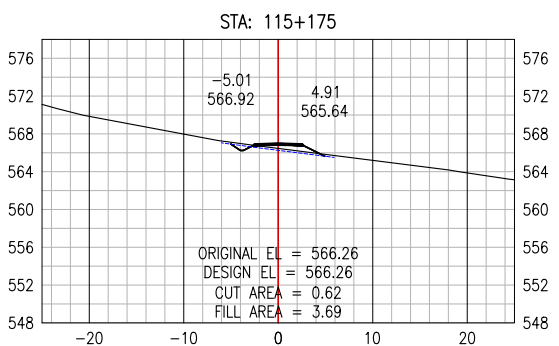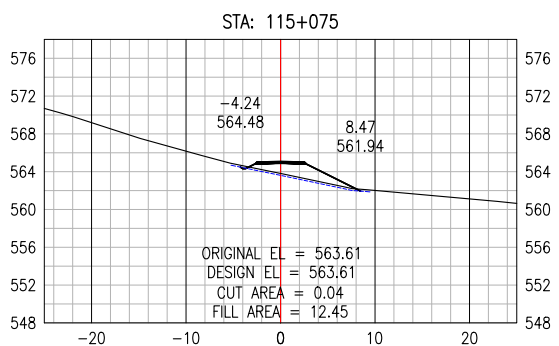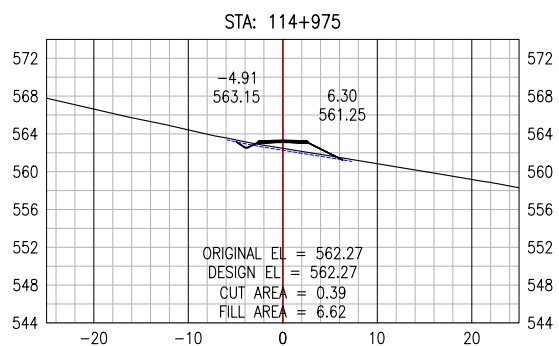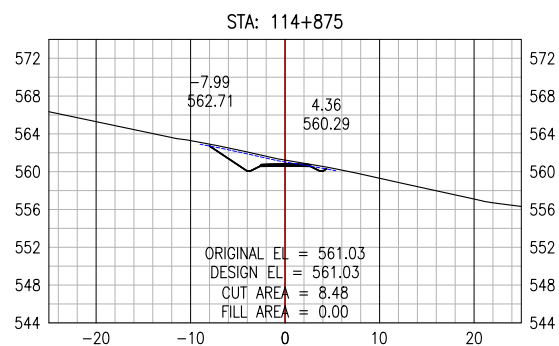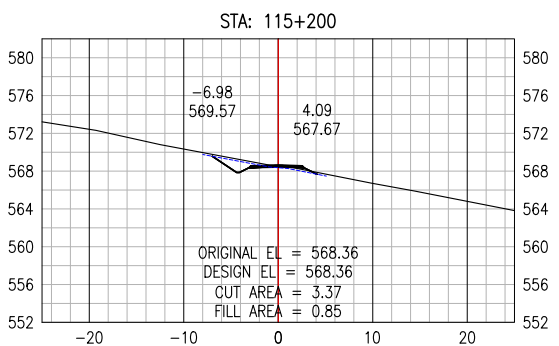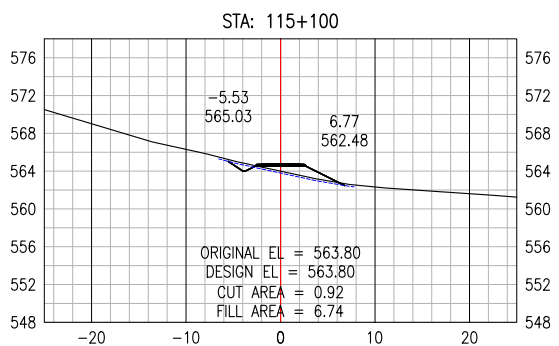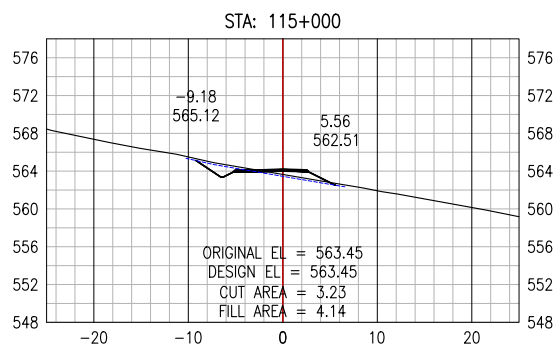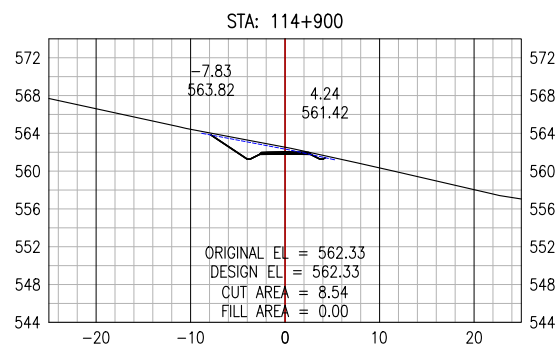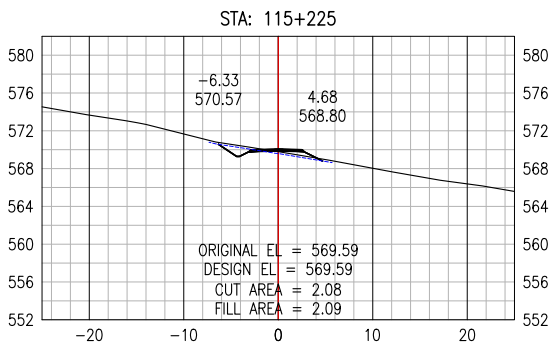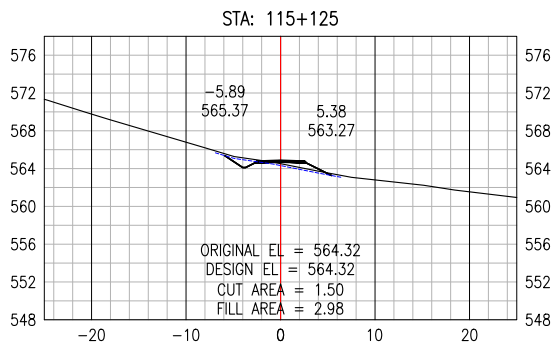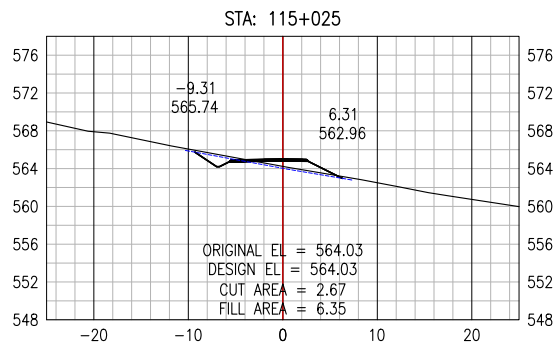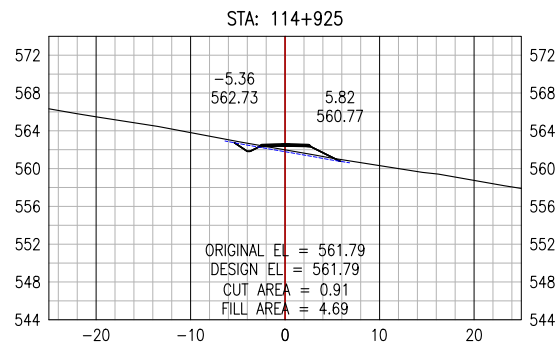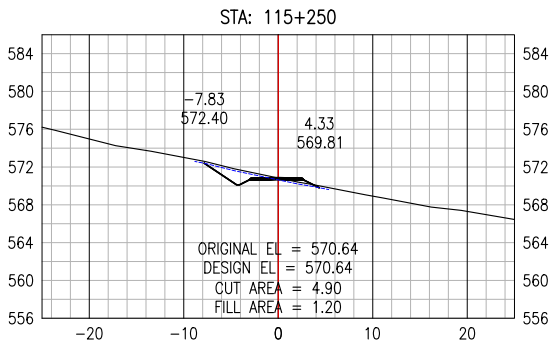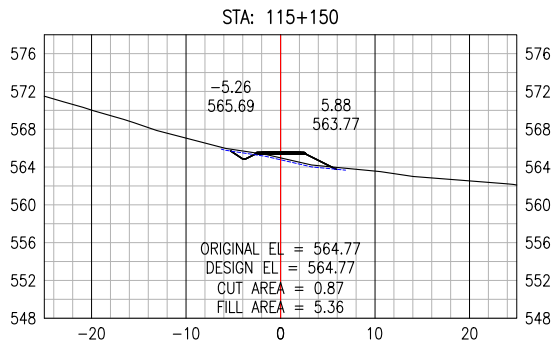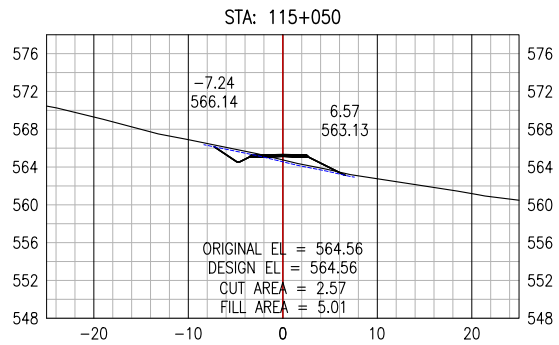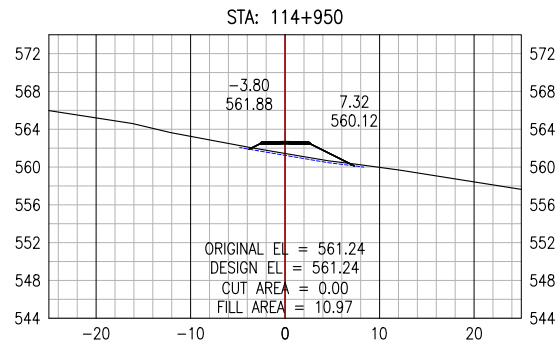

PERMIT TO PRACTICE
ALLNORTH CONSULTANTS LIMITED

Signature _____

Date _____

PERMIT NUMBER: P 395

The Association of Professional Engineers,
Geologists and Geophysicists of the NWT/NU

ISSUED FOR REVIEW
NOT FOR
CONSTRUCTION

Copyright © Allnorth Consultants Limited and affiliated companies. All rights reserved. The information contained in this document is the sole and exclusive property of Allnorth Consultants Limited and affiliated companies and shall not be reproduced or disclosed, or communicated to any unauthorized person, or used in any other unauthorized manner, from whatsoever, without the express written permission of Allnorth Consultants Limited and affiliated companies.

A	18/12/10	ISSUED FOR REVIEW	BEP	DDW
REV	YY/MM/DD	DESCRIPTION	DRWN	APVD

CLIENT:



















CLIENT NO:	-	DRWN:	BEP	DATE:	18/11/28
PROJECT NO:	18GP0151	DSGN:	HL	DATE:	18/10/29
DRAWING SIZE:	ANSI "B"	CHKD:	EK	DATE:	18/12/10
SCALE:	1:800	APVD:	DDW	DATE:	18/12/10

PROJECT:

PRAIRIE CREEK
ALL SEASON ROAD
km 0+000 to km 170+000

TITLE:
CROSS SECTION
DRAWINGS
km 112+500 to km 121+000

DWG NO:	18GP0151-600-1920-306	REV:	A
---------	-----------------------	------	---

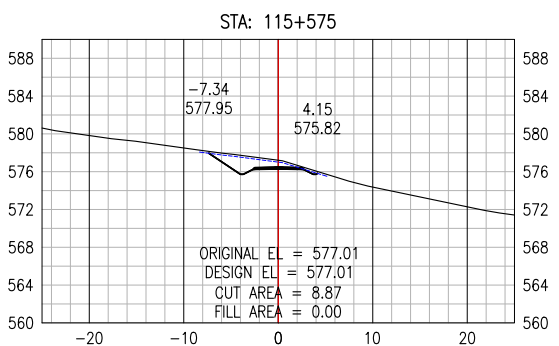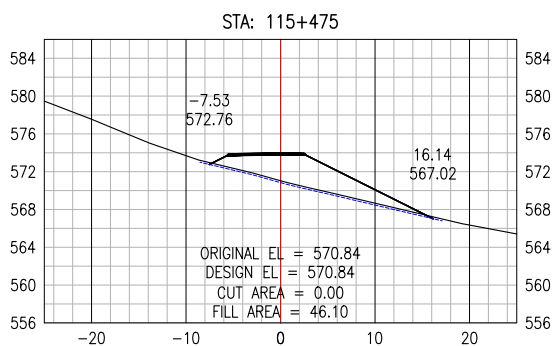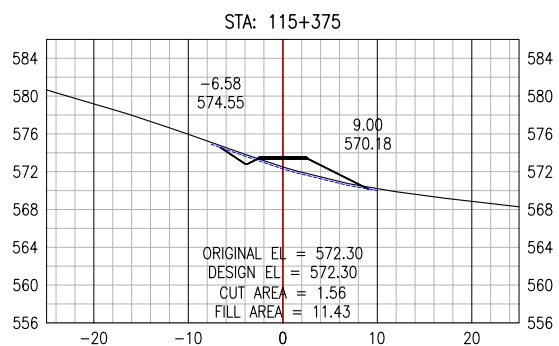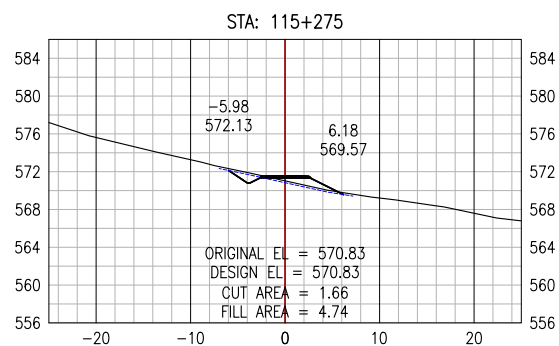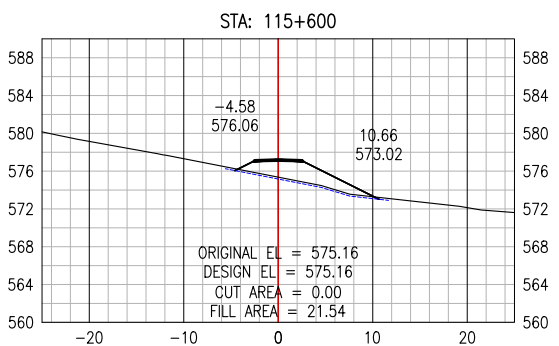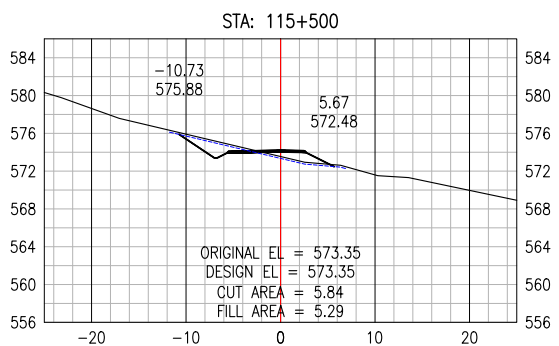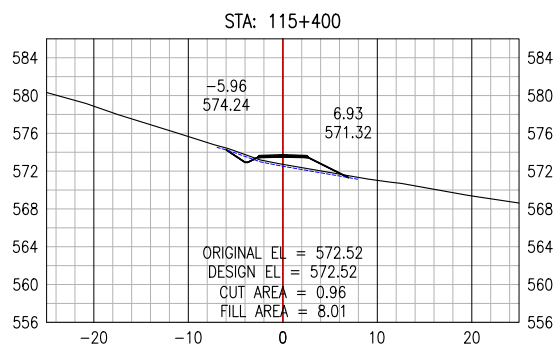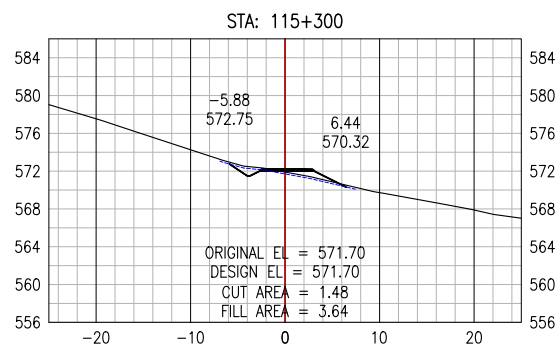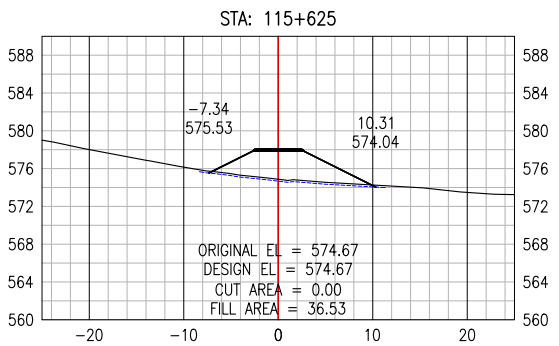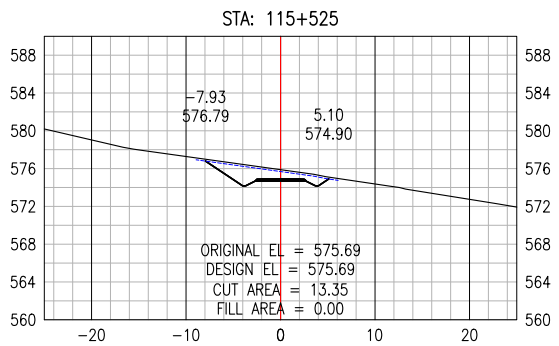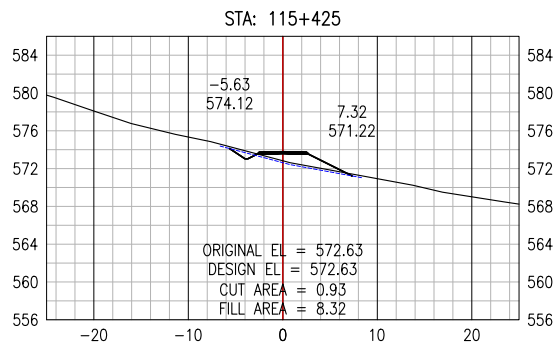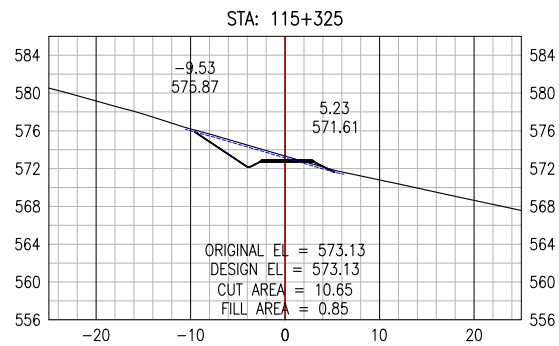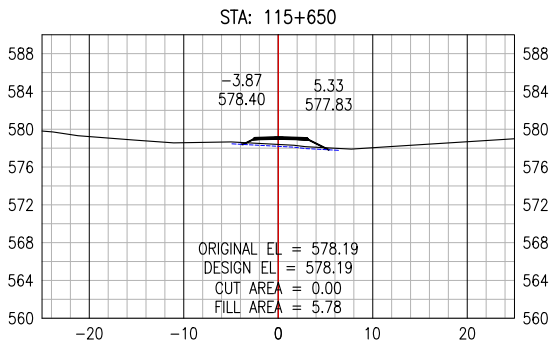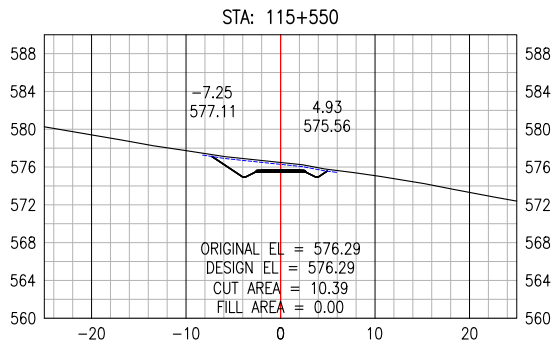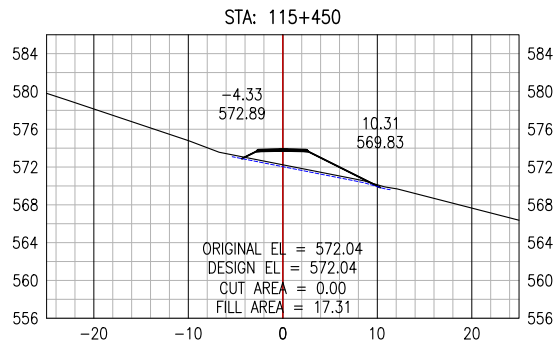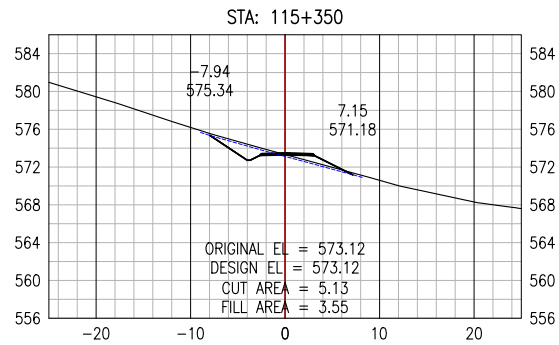

PERMIT TO PRACTICE
ALLNORTH CONSULTANTS LIMITED

Signature _____

Date _____

PERMIT NUMBER: P 395

The Association of Professional Engineers,
Geologists and Geophysicists of the NWT/NU

ISSUED FOR REVIEW
NOT FOR
CONSTRUCTION

Copyright © Allnorth Consultants Limited and affiliated companies. All rights reserved. The information contained in this document is the sole and exclusive property of Allnorth Consultants Limited and affiliated companies and shall not be reproduced or disclosed, or communicated to any unauthorized person, or used in any other unauthorized manner, from whatsoever, without the express written permission of Allnorth Consultants Limited and affiliated companies.

A	18/12/10	ISSUED FOR REVIEW	BEP	DDW
REV	YY/MM/DD	DESCRIPTION	DRWN	APVD

CLIENT:






CLIENT NO:	-	DRWN:	BEP	DATE:	18/11/28
PROJECT NO:	18GP0151	DSGN:	HL	DATE:	18/10/29
DRAWING SIZE:	ANSI "B"	CHKD:	EK	DATE:	18/12/10
SCALE:	1:800	APVD:	DDW	DATE:	18/12/10

PROJECT:

















PRAIRIE CREEK
ALL SEASON ROAD
km 0+000 to km 170+000

TITLE:
CROSS SECTION
DRAWINGS
km 112+500 to km 121+000

DWG NO:	18GP0151-600-1920-307	REV:	A
---------	-----------------------	------	---

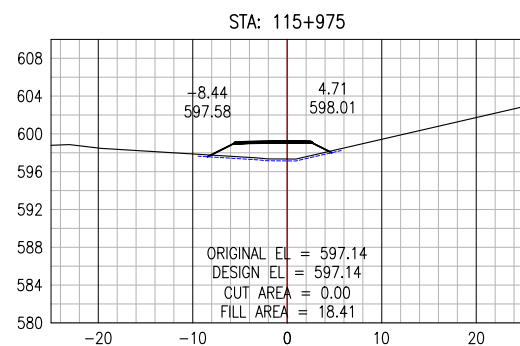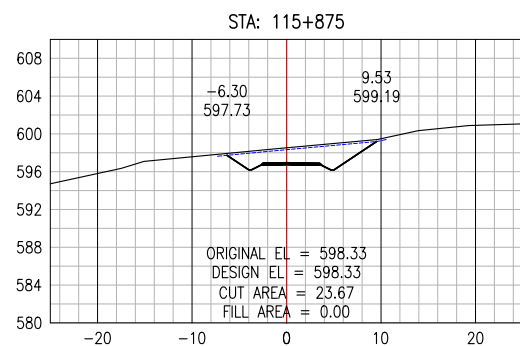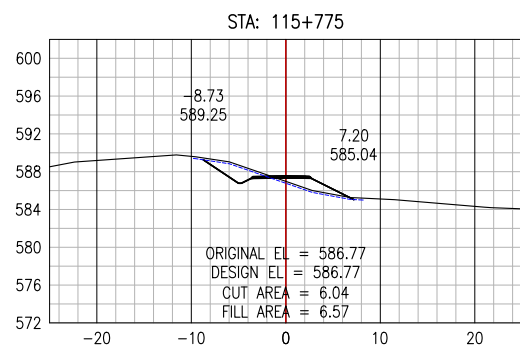

WG NO:	REV:
8GP0151-600-1920-308	A

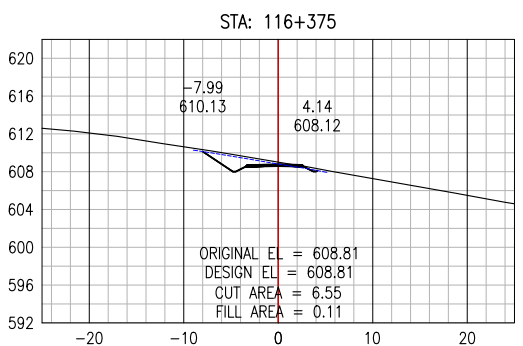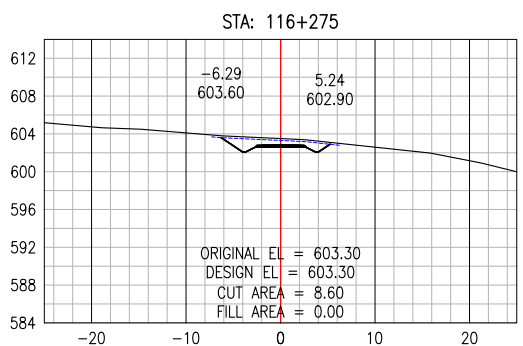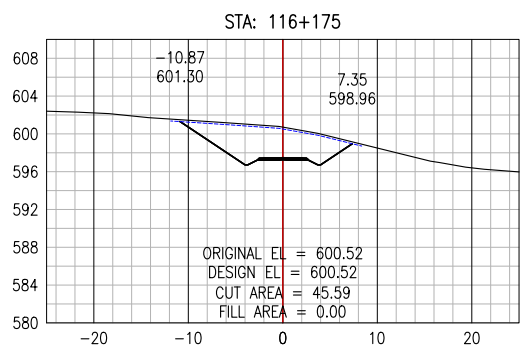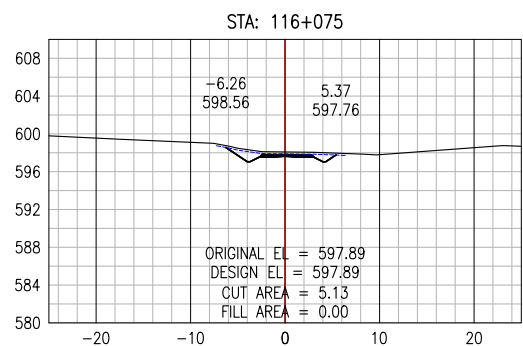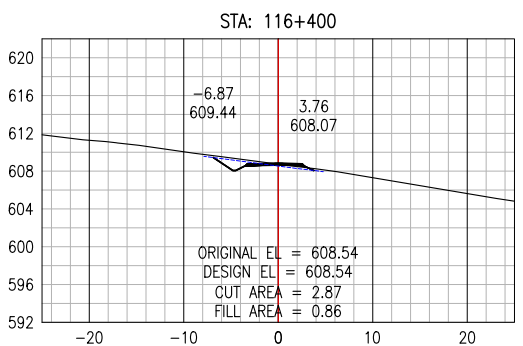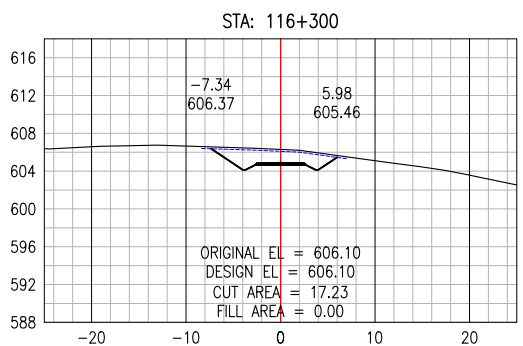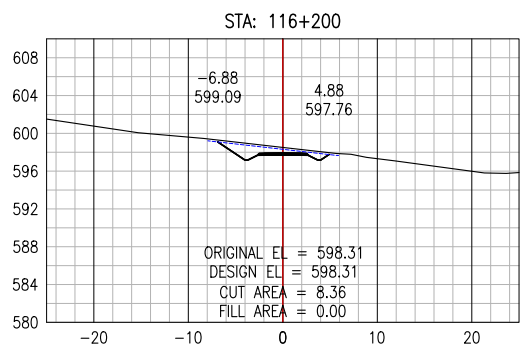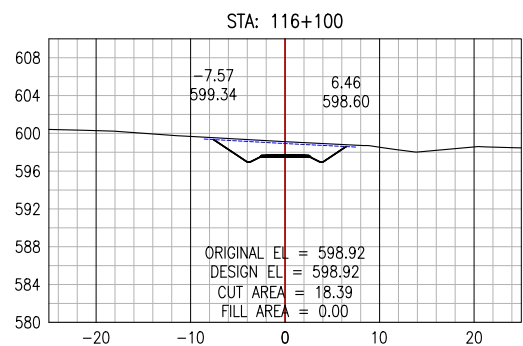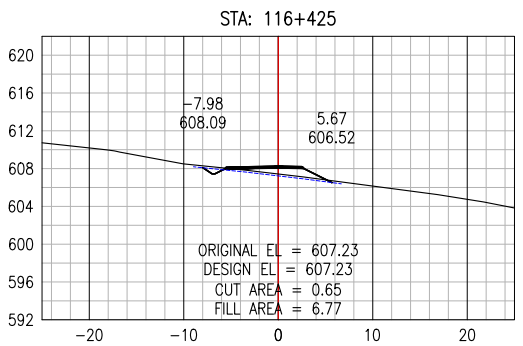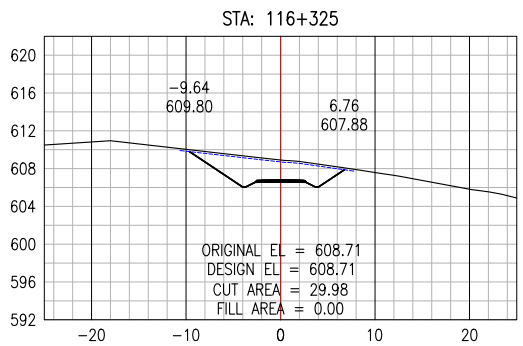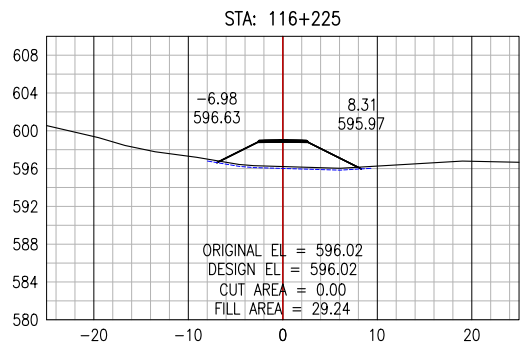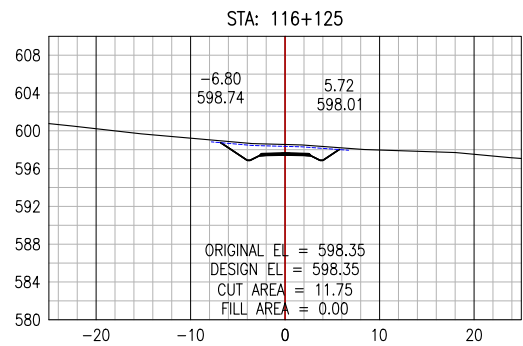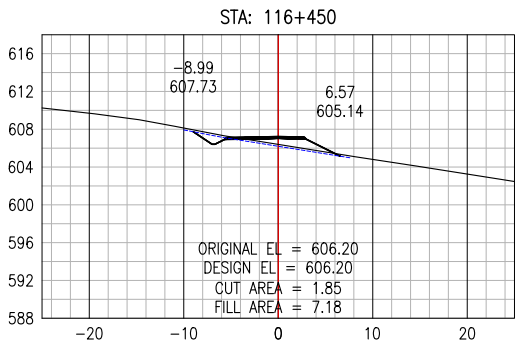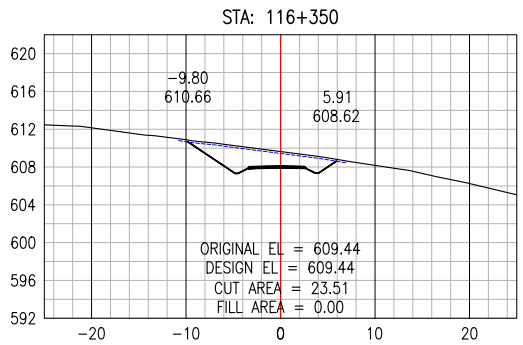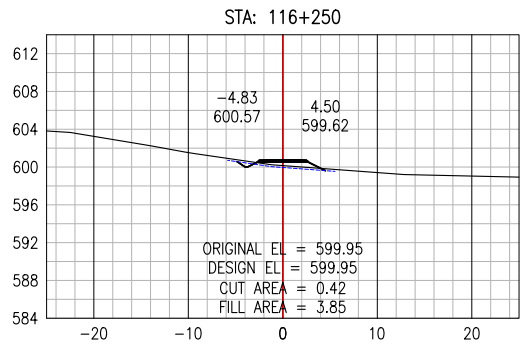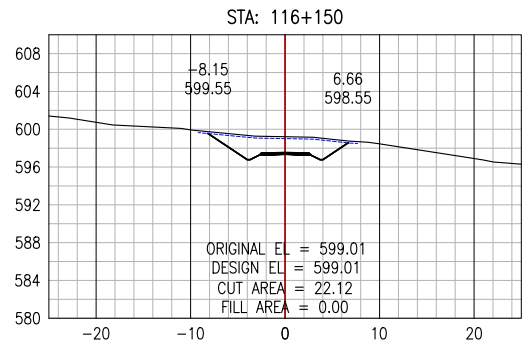

PERMIT TO PRACTICE
ALLNORTH CONSULTANTS LIMITED

Signature _____

Date _____

PERMIT NUMBER: P 395

The Association of Professional Engineers,
Geologists and Geophysicists of the NWT/NU

ISSUED FOR REVIEW
NOT FOR
CONSTRUCTION

Copyright © Allnorth Consultants Limited and affiliated companies. All rights reserved. The information contained in this document is the sole and exclusive property of Allnorth Consultants Limited and affiliated companies and shall not be reproduced or disclosed, in whole or in part, to any unauthorized person, or used in any other unauthorized manner, without the express written permission of Allnorth Consultants Limited and affiliated companies.

A	18/12/10	ISSUED FOR REVIEW	BEP	DDW
REV	YY/MM/DD	DESCRIPTION	DRWN	APVD

CLIENT:



















CLIENT NO:	-	DRWN:	BEP	DATE:	18/11/28
PROJECT NO:	18GP0151	DSGN:	HL	DATE:	18/10/29
DRAWING SIZE:	ANSI "B"	CHKD:	EK	DATE:	18/12/10
SCALE:	1:800	APVD:	DDW	DATE:	18/12/10

PROJECT:

PRAIRIE CREEK
ALL SEASON ROAD
km 0+000 to km 170+000

TITLE:
CROSS SECTION
DRAWINGS
km 112+500 to km 121+000

DWG NO:	18GP0151-600-1920-309	REV:	A
---------	-----------------------	------	---

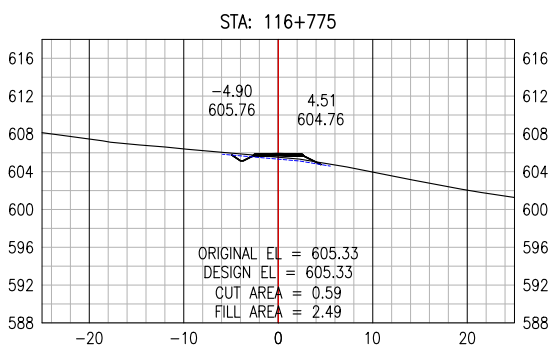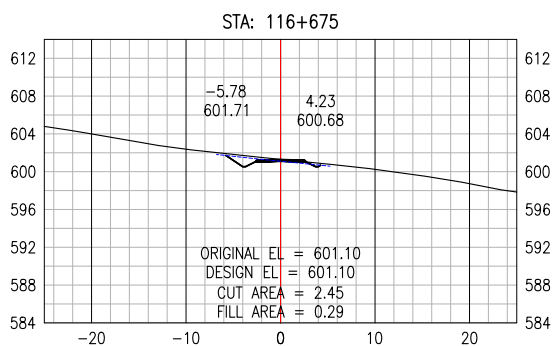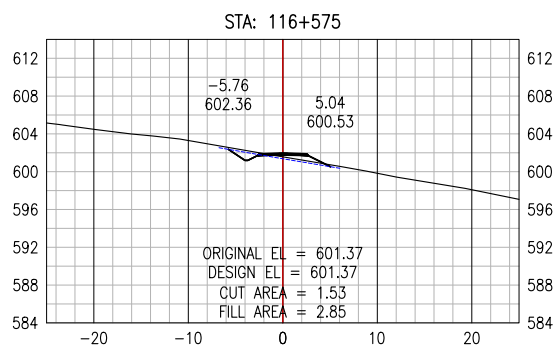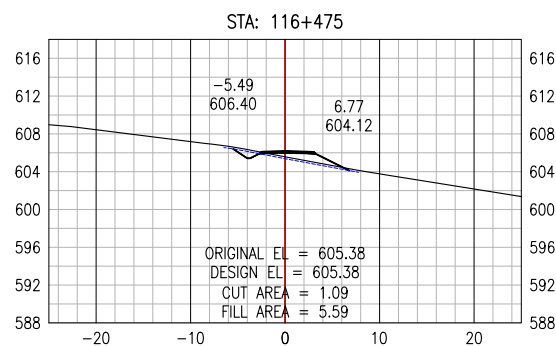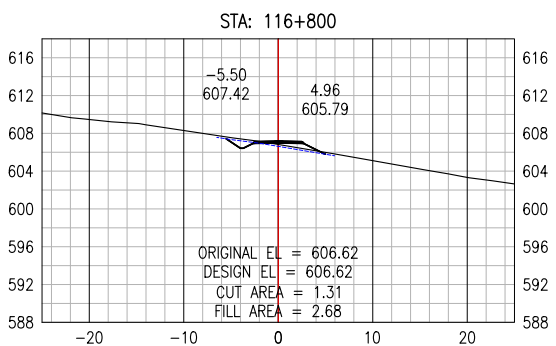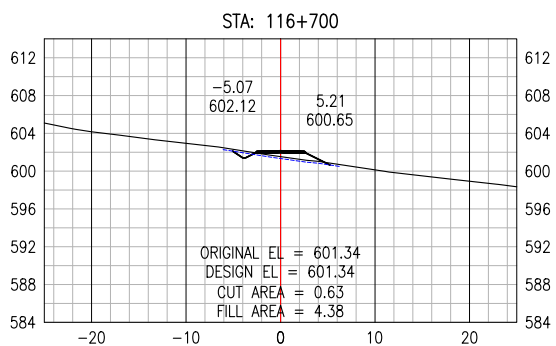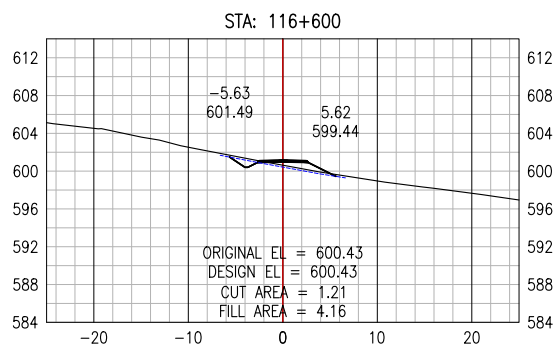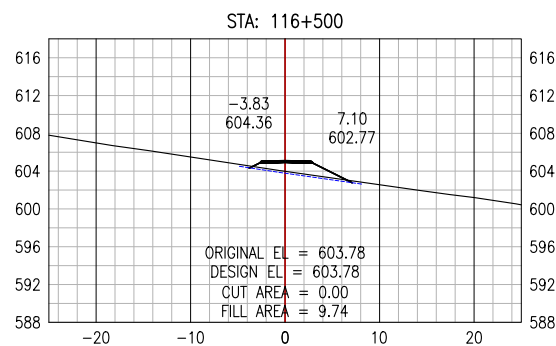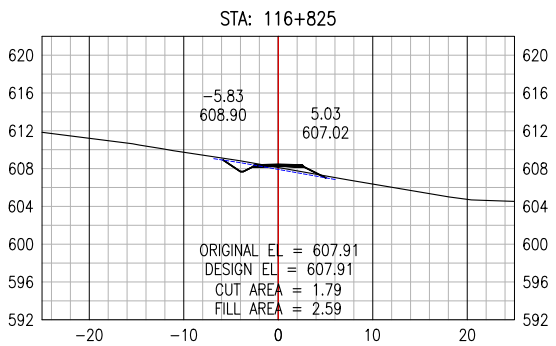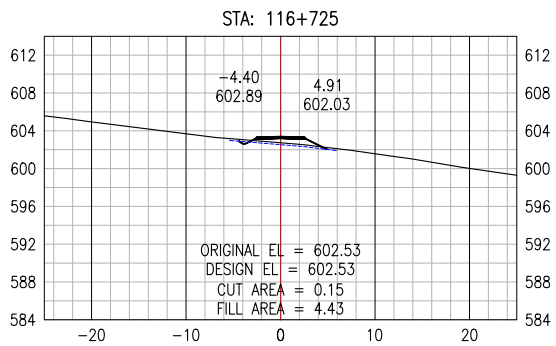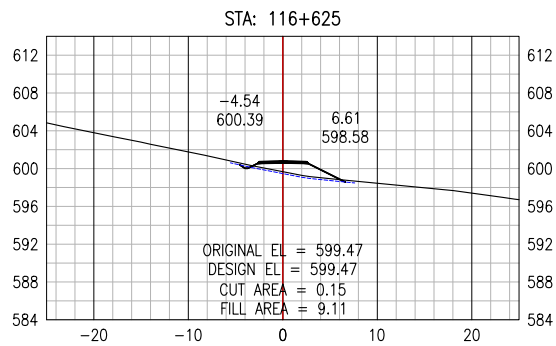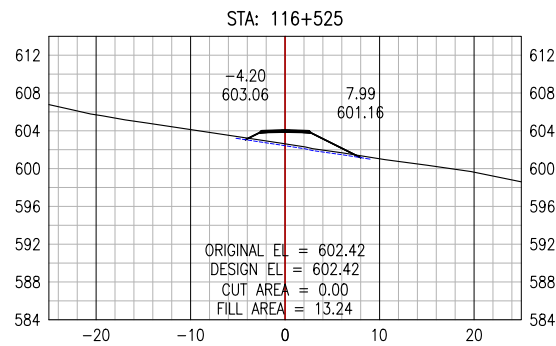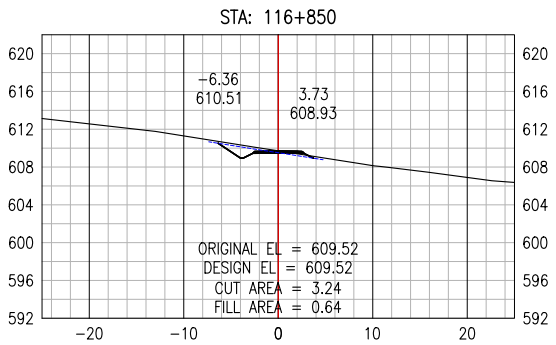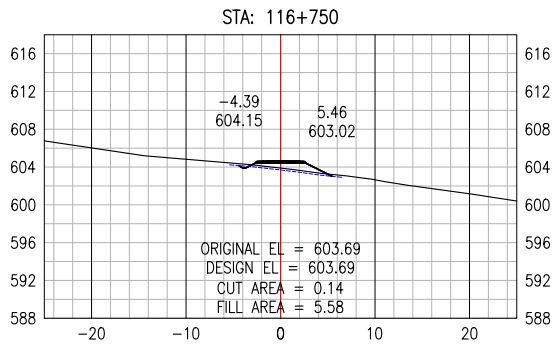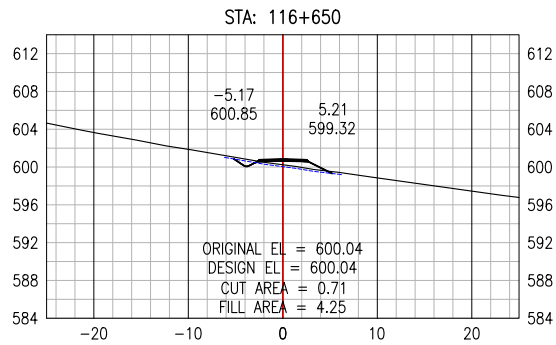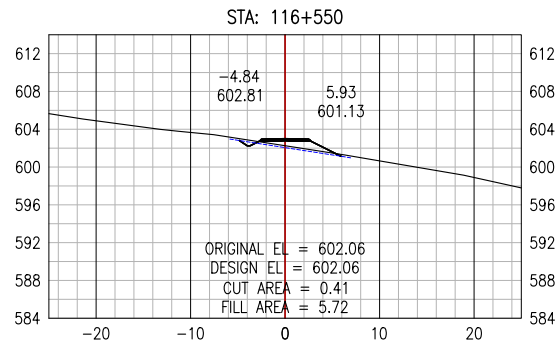

PERMIT TO PRACTICE
ALLNORTH CONSULTANTS LIMITED

Signature _____

Date _____

PERMIT NUMBER: P 395

The Association of Professional Engineers,
Geologists and Geophysicists of the NWT/NU

ISSUED FOR REVIEW
NOT FOR
CONSTRUCTION

Copyright © Allnorth Consultants Limited and affiliated companies. All rights reserved. The information contained in this document is the sole and exclusive property of Allnorth Consultants Limited and affiliated companies and shall not be reproduced or disclosed, in whole or in part, to any unauthorized person, or used in any other unauthorized manner, without the express written permission of Allnorth Consultants Limited and affiliated companies.

A	18/12/10	ISSUED FOR REVIEW	BEP	DDW
REV	YY/MM/DD	DESCRIPTION	DRWN	APVD

CLIENT:



















CLIENT NO:	-	DRWN:	BEP	DATE:	18/11/28
PROJECT NO:	18GP0151	DSGN:	HL	DATE:	18/10/29
DRAWING SIZE:	ANSI "B"	CHKD:	EK	DATE:	18/12/10
SCALE:	1:800	APVD:	DDW	DATE:	18/12/10

PROJECT:

PRAIRIE CREEK
ALL SEASON ROAD
km 0+000 to km 170+000

TITLE:
CROSS SECTION
DRAWINGS
km 112+500 to km 121+000

DWG NO:	18GP0151-600-1920-310	REV:	A
---------	-----------------------	------	---

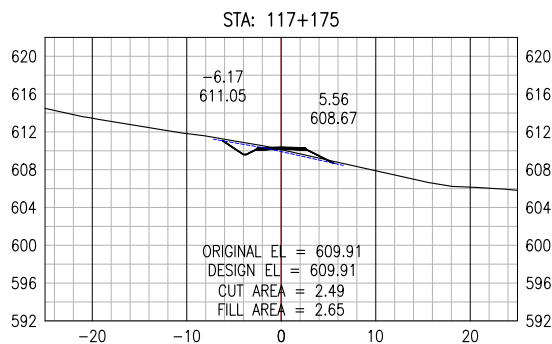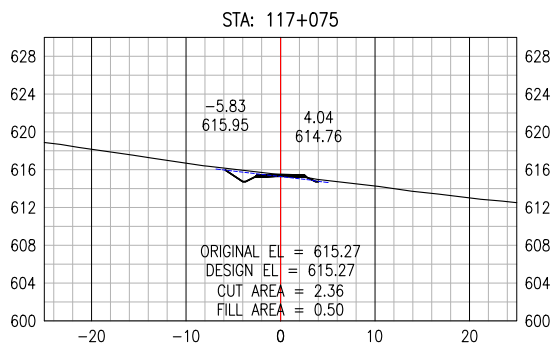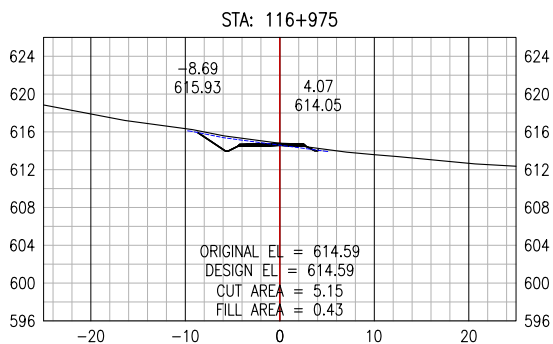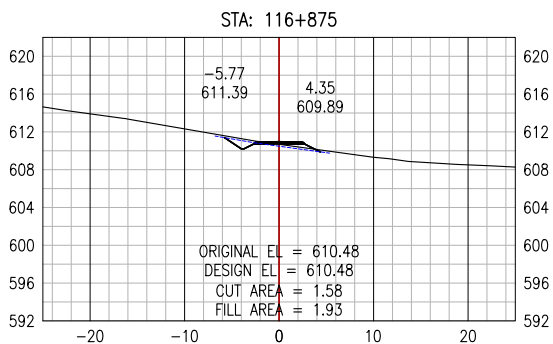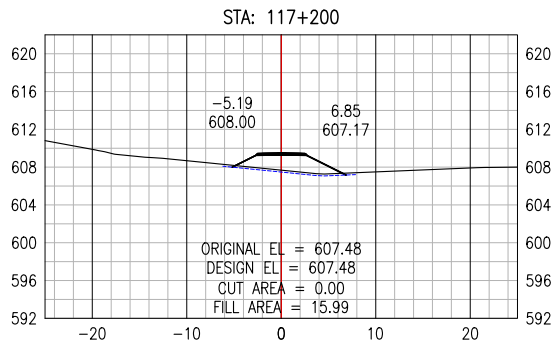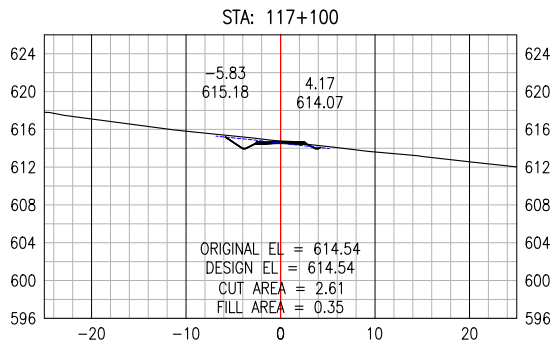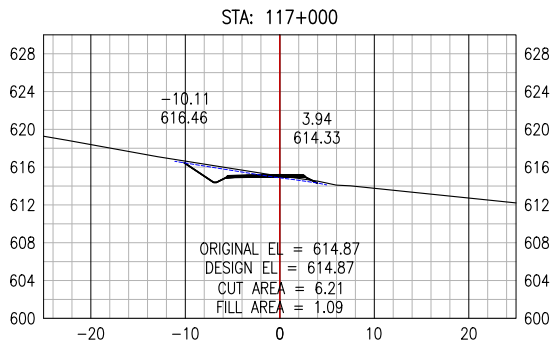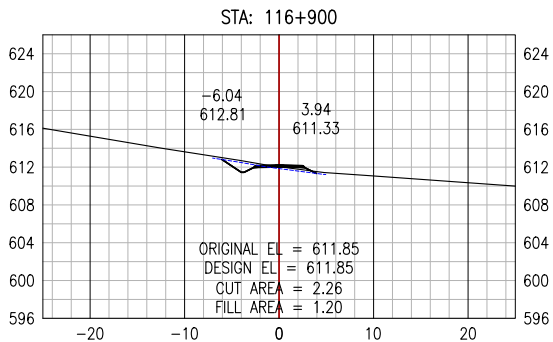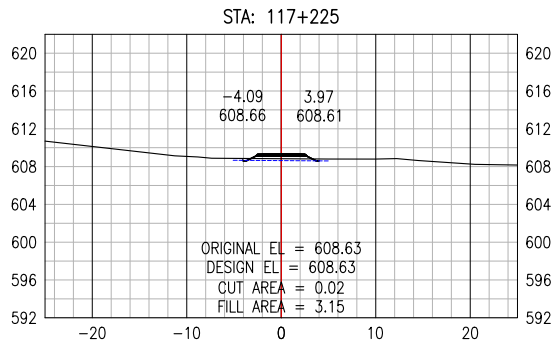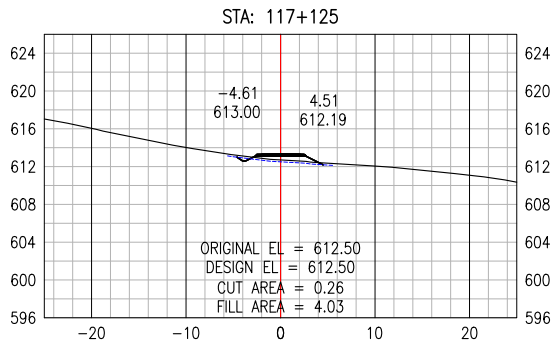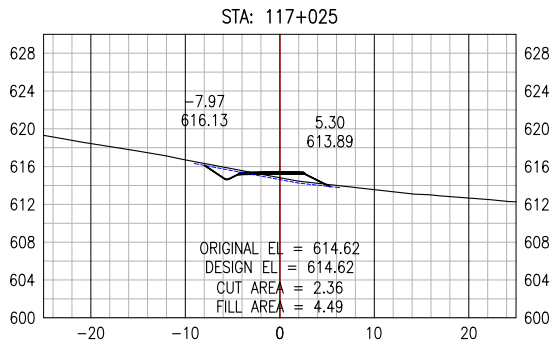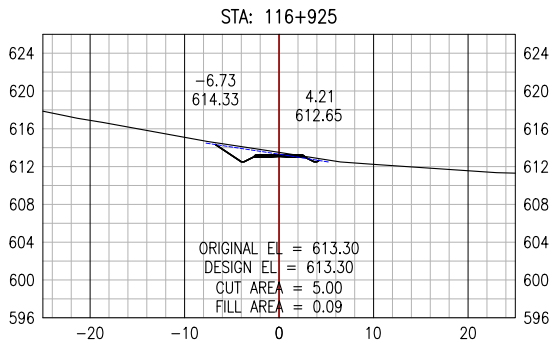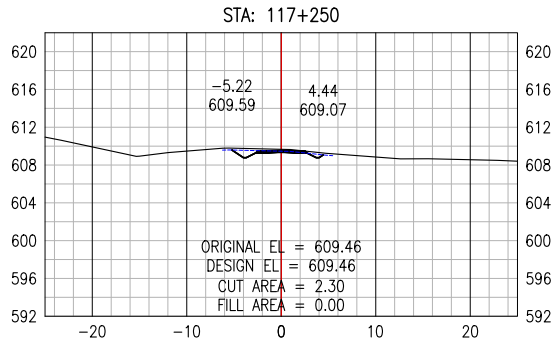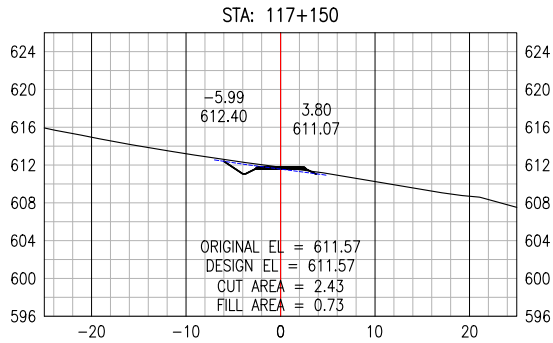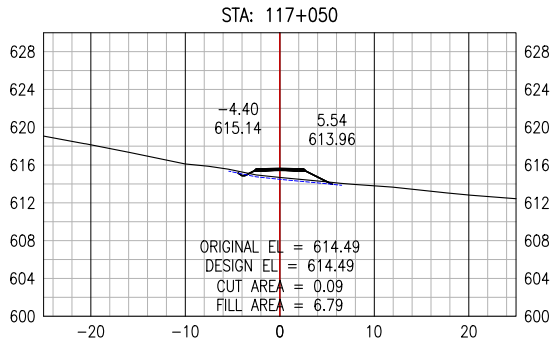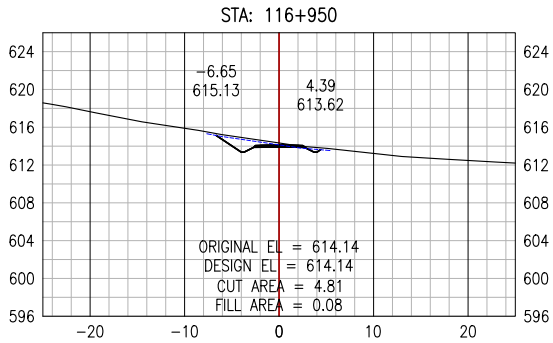

PERMIT TO PRACTICE
ALLNORTH CONSULTANTS LIMITED

Signature _____

Date _____

PERMIT NUMBER: P 395

The Association of Professional Engineers,
Geologists and Geophysicists of the NWT/NU

ISSUED FOR REVIEW
NOT FOR
CONSTRUCTION

Copyright © Allnorth Consultants Limited and affiliated companies. All rights reserved. The information contained in this document is the sole and exclusive property of Allnorth Consultants Limited and affiliated companies and shall not be reproduced or disclosed, or communicated to any unauthorized person, or used in any other unauthorized manner, from whatsoever, without the express written permission of Allnorth Consultants Limited and affiliated companies.

A	18/12/10	ISSUED FOR REVIEW	BEP	DDW
REV	YY/MM/DD	DESCRIPTION	DRWN	APVD

CLIENT:



















CLIENT NO:	-	DRWN:	BEP	DATE:	18/11/28
PROJECT NO:	18GP0151	DSGN:	HL	DATE:	18/10/29
DRAWING SIZE:	ANSI "B"	CHKD:	EK	DATE:	18/12/10
SCALE:	1:800	APVD:	DDW	DATE:	18/12/10

PROJECT:

PRAIRIE CREEK
ALL SEASON ROAD
km 0+000 to km 170+000

TITLE:
CROSS SECTION
DRAWINGS
km 112+500 to km 121+000

DWG NO:	18GP0151-600-1920-311	REV:	A
---------	-----------------------	------	---

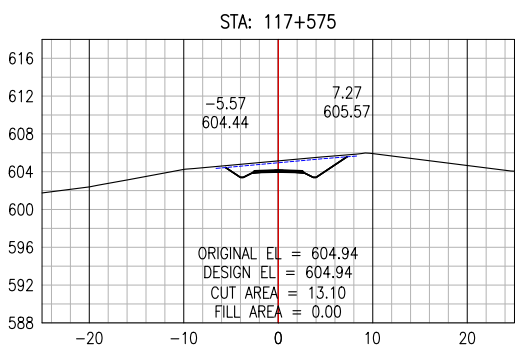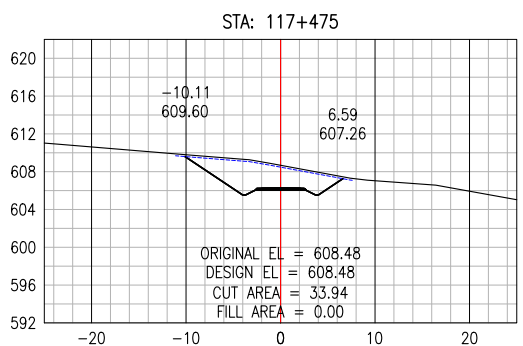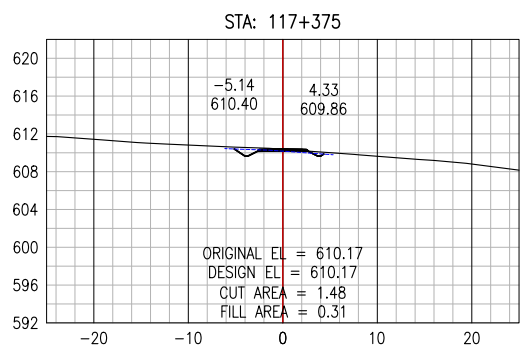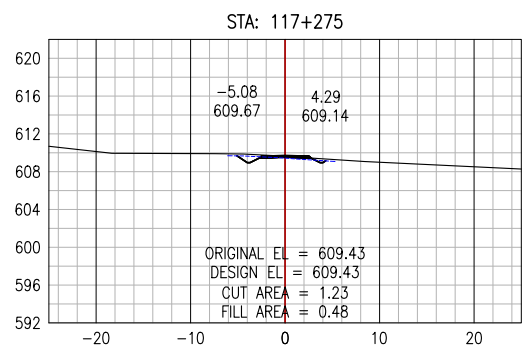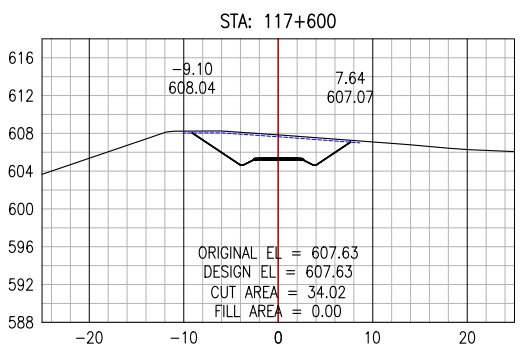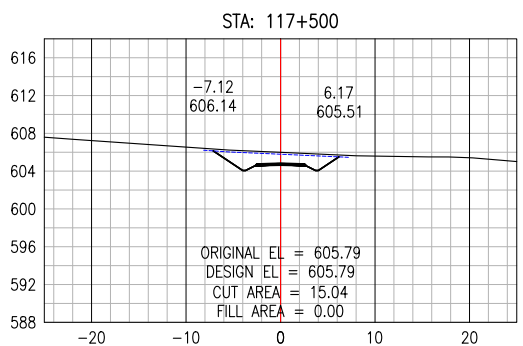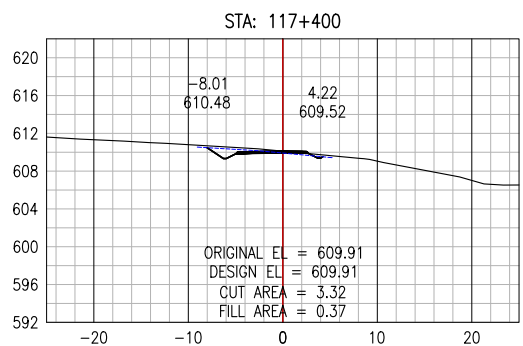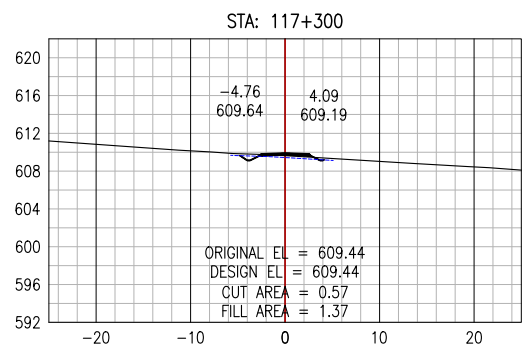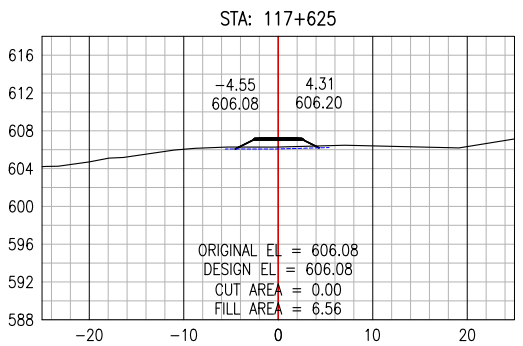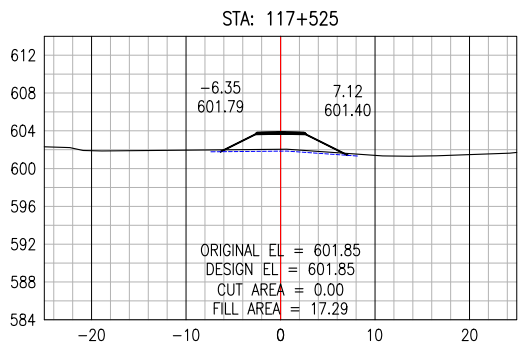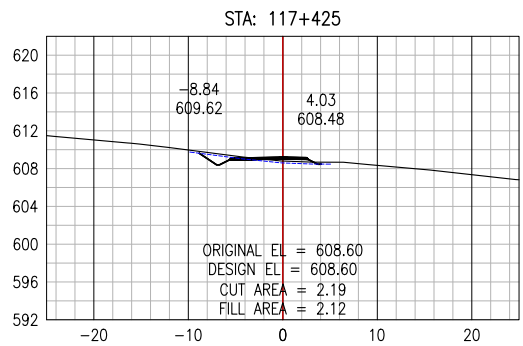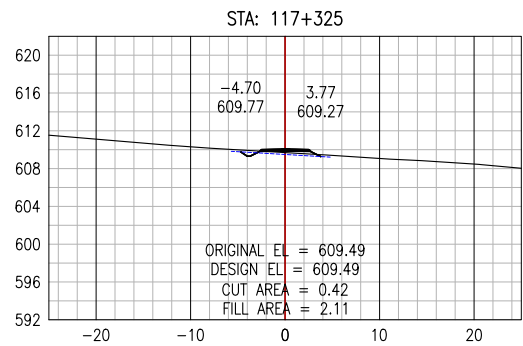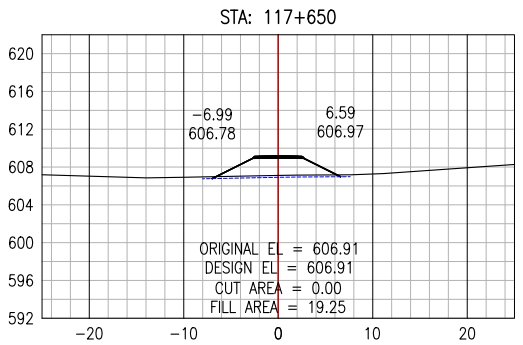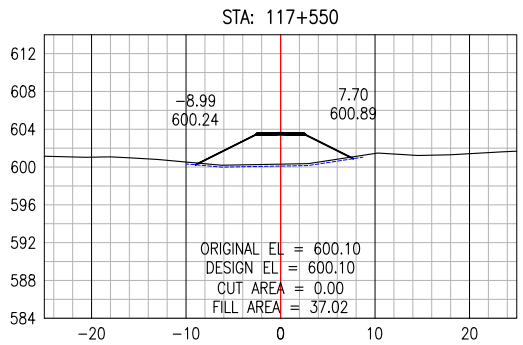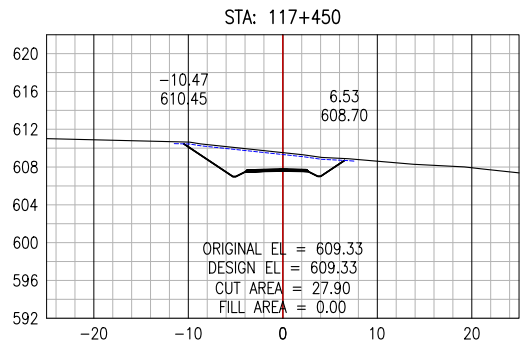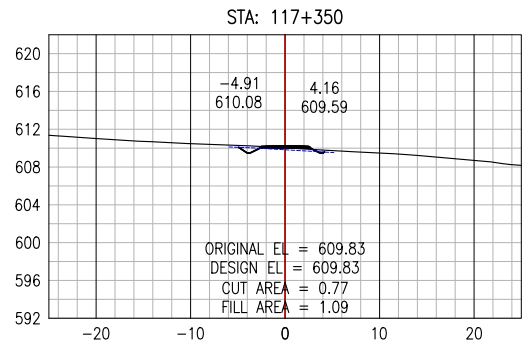

PERMIT TO PRACTICE
ALLNORTH CONSULTANTS LIMITED

Signature _____

Date _____

PERMIT NUMBER: P 395

The Association of Professional Engineers,
Geologists and Geophysicists of the NWT/NU

ISSUED FOR REVIEW
NOT FOR
CONSTRUCTION

Copyright © Allnorth Consultants Limited and affiliated companies. All rights reserved. The information contained in this document is the sole and exclusive property of Allnorth Consultants Limited and affiliated companies and shall not be reproduced or disclosed, or communicated to any unauthorized person, or used in any other unauthorized manner, in whole or in part, without the express written permission of Allnorth Consultants Limited and affiliated companies.

A	18/12/10	ISSUED FOR REVIEW	BEP	DDW
REV	YY/MM/DD	DESCRIPTION	DRWN	APVD

CLIENT:



















CLIENT NO:	-	DRWN:	BEP	DATE:	18/11/28
PROJECT NO:	18GP0151	DSGN:	HL	DATE:	18/10/29
DRAWING SIZE:	ANSI "B"	CHKD:	EK	DATE:	18/12/10
SCALE:	1:800	APVD:	DDW	DATE:	18/12/10

PROJECT:

PRAIRIE CREEK
ALL SEASON ROAD
km 0+000 to km 170+000

TITLE:
CROSS SECTION
DRAWINGS
km 112+500 to km 121+000

DWG NO:	18GP0151-600-1920-312	REV:	A
---------	-----------------------	------	---

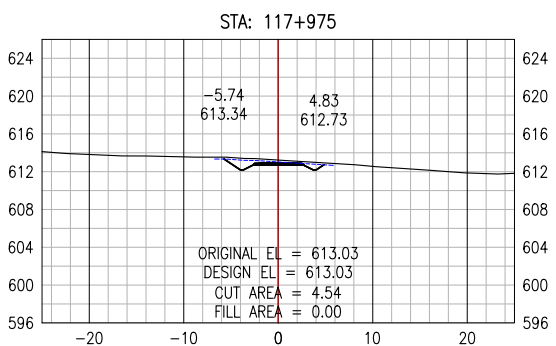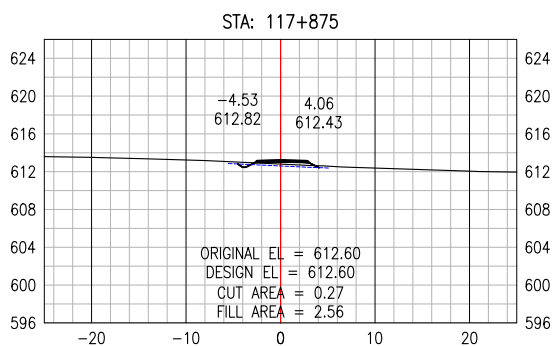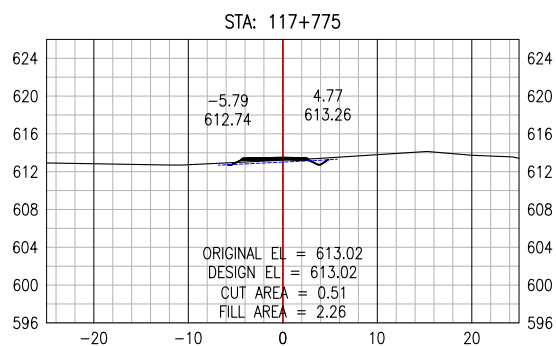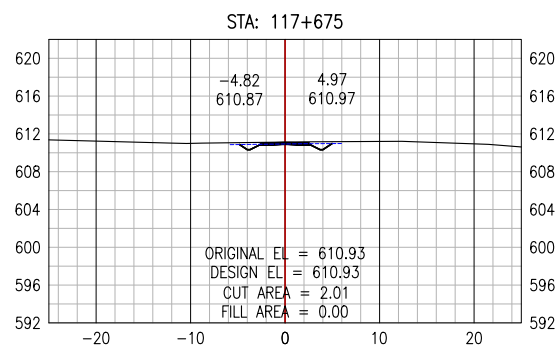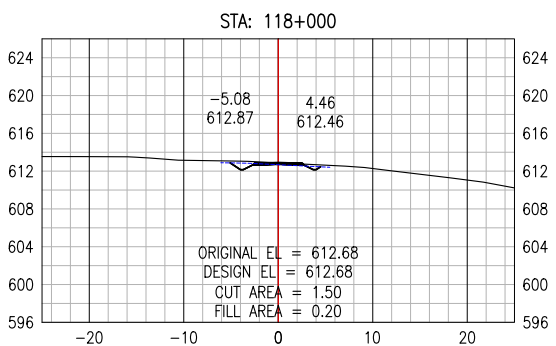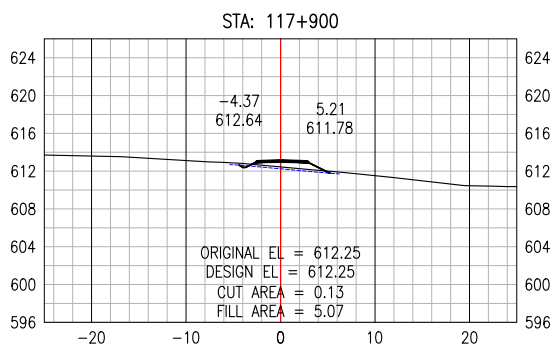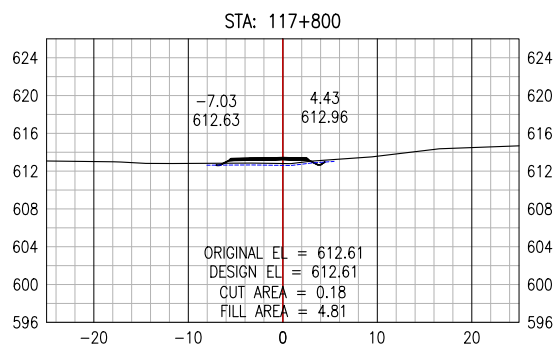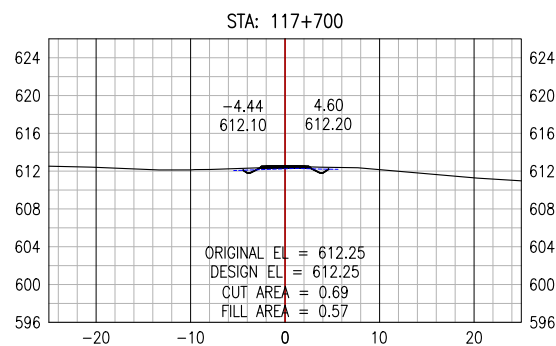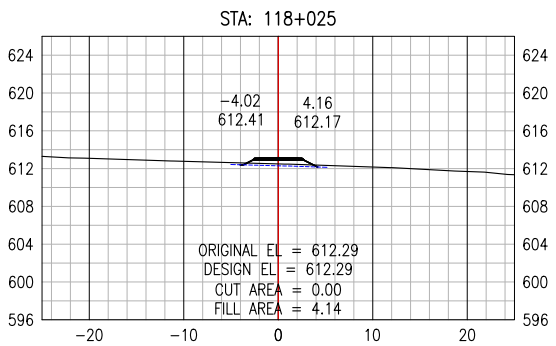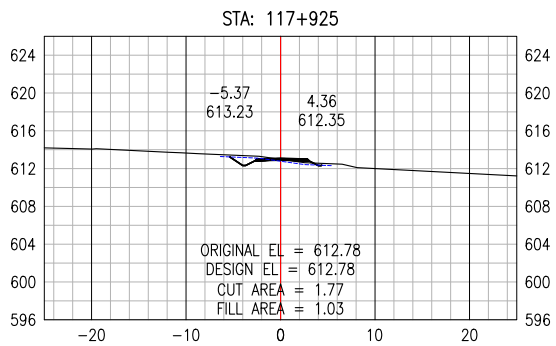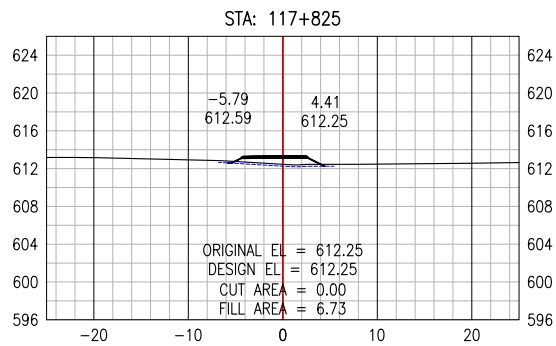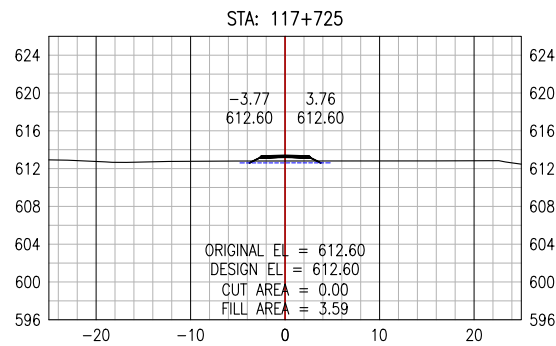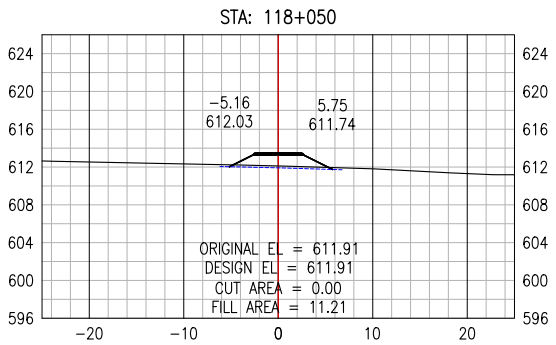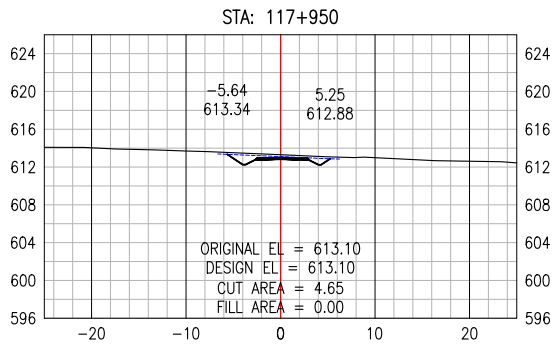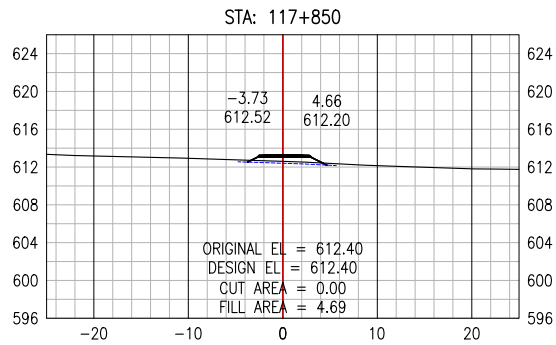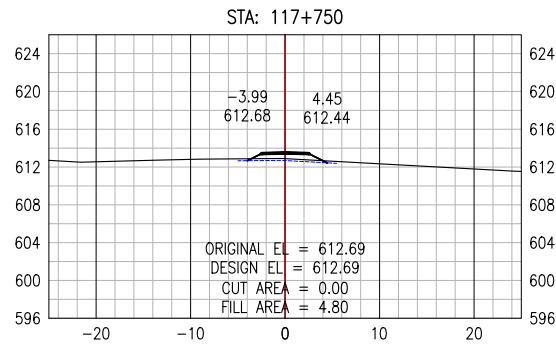

PERMIT TO PRACTICE
ALLNORTH CONSULTANTS LIMITED

Signature _____

Date _____

PERMIT NUMBER: P 395

The Association of Professional Engineers,
Geologists and Geophysicists of the NWT/NU

ISSUED FOR REVIEW
NOT FOR
CONSTRUCTION

Copyright © Allnorth Consultants Limited and affiliated companies. All rights reserved. The information contained in this document is the sole and exclusive property of Allnorth Consultants Limited and affiliated companies and shall not be reproduced or disclosed, in whole or in part, to any unauthorized person, or used in any other unauthorized manner, without the express written permission of Allnorth Consultants Limited and affiliated companies.

A	18/12/10	ISSUED FOR REVIEW	BEP	DDW
REV	YY/MM/DD	DESCRIPTION	DRWN	APVD

CLIENT:



















CLIENT NO:	-	DRWN:	BEP	DATE:	18/11/28
PROJECT NO:	18GP0151	DSGN:	HL	DATE:	18/10/29
DRAWING SIZE:	ANSI "B"	CHKD:	EK	DATE:	18/12/10
SCALE:	1:800	APVD:	DDW	DATE:	18/12/10

PROJECT:

**PRAIRIE CREEK
ALL SEASON ROAD
km 0+000 to km 170+000**

TITLE:
**CROSS SECTION
DRAWINGS
km 112+500 to km 121+000**

DWG NO:	18GP0151-600-1920-313	REV:	A
---------	-----------------------	------	---

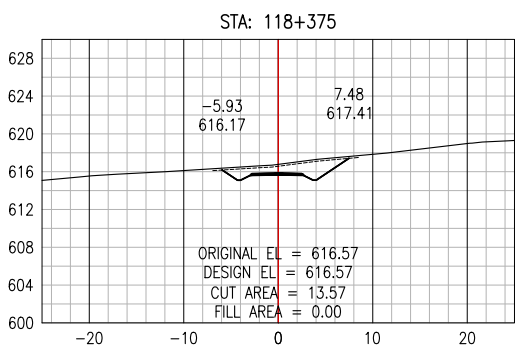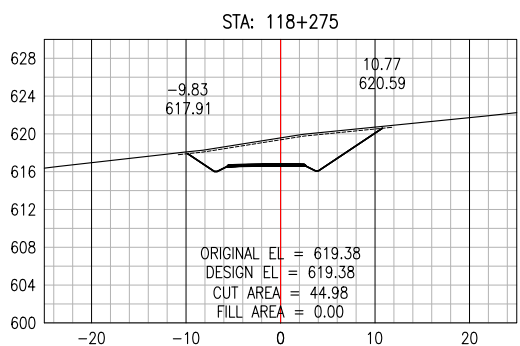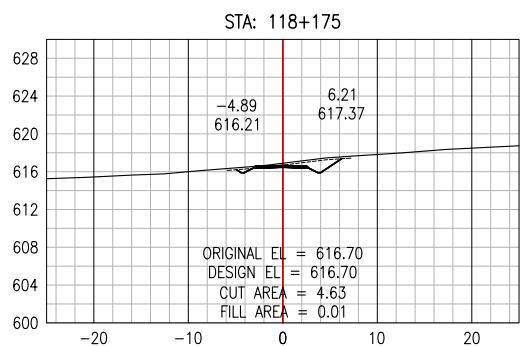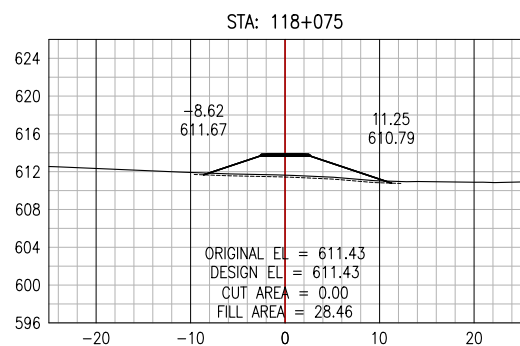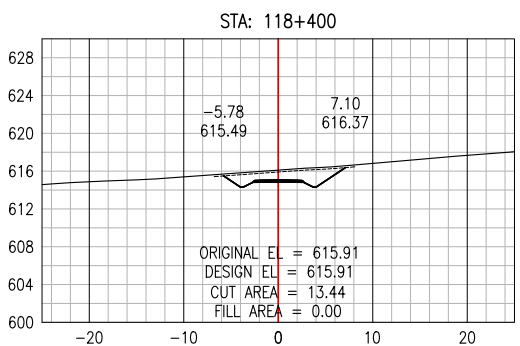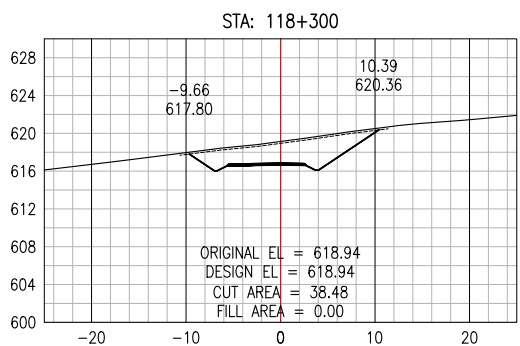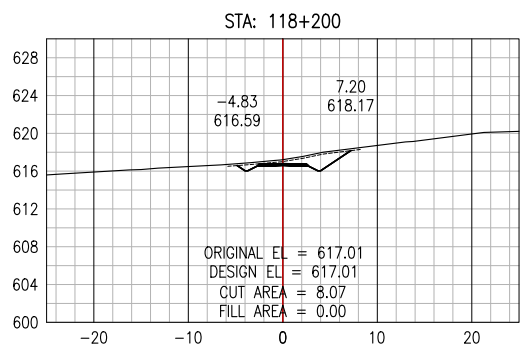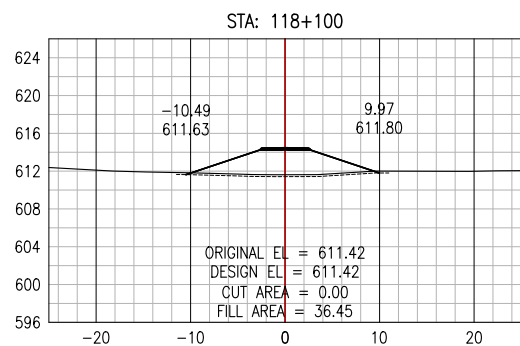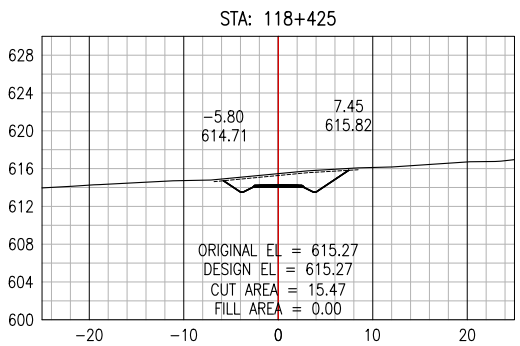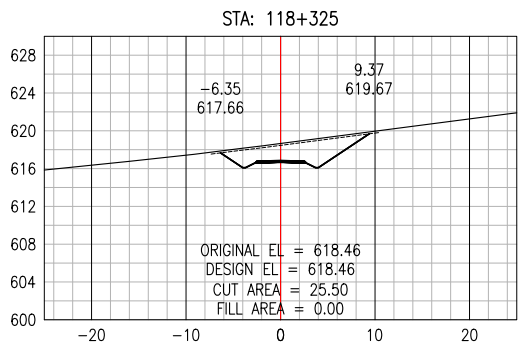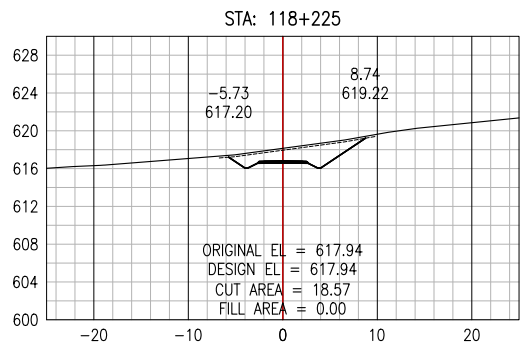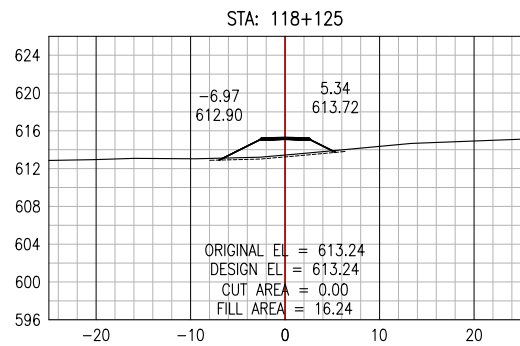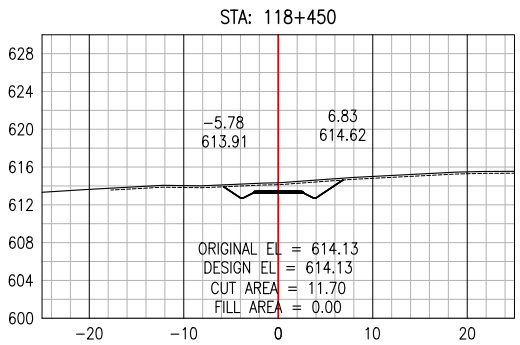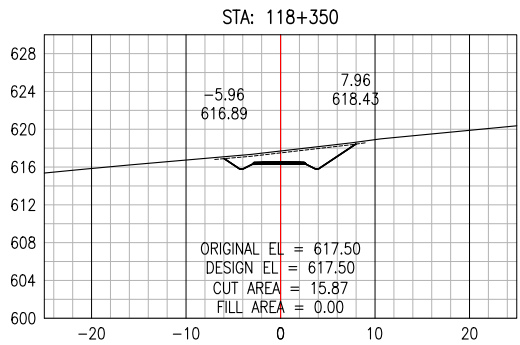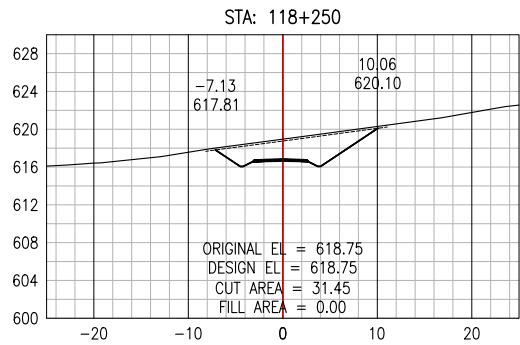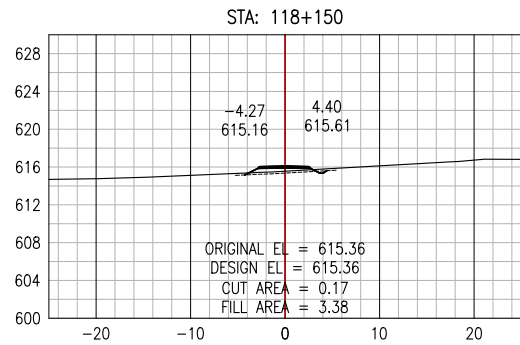

PERMIT TO PRACTICE
ALLNORTH CONSULTANTS LIMITED

Signature _____

Date _____

PERMIT NUMBER: P 395

The Association of Professional Engineers,
Geologists and Geophysicists of the NWT/NU

ISSUED FOR REVIEW
NOT FOR
CONSTRUCTION

Copyright © Allnorth Consultants Limited and affiliated companies. All rights reserved. The information contained in this document is the sole and exclusive property of Allnorth Consultants Limited and affiliated companies and shall not be reproduced or disclosed, or communicated to any unauthorized person, or used in any other unauthorized manner, from whatsoever, without the express written permission of Allnorth Consultants Limited and affiliated companies.

A	18/12/10	ISSUED FOR REVIEW	BEP	DDW
REV	YY/MM/DD	DESCRIPTION	DRWN	APVD

CLIENT:



















CLIENT NO:	-	DRWN:	BEP	DATE:	18/11/28
PROJECT NO:	18GP0151	DSGN:	HL	DATE:	18/10/29
DRAWING SIZE:	ANSI "B"	CHKD:	EK	DATE:	18/12/10
SCALE:	1:800	APVD:	DDW	DATE:	18/12/10

PROJECT:

**PRAIRIE CREEK
ALL SEASON ROAD
km 0+000 to km 170+000**

TITLE:
**CROSS SECTION
DRAWINGS
km 112+500 to km 121+000**

DWG NO:	18GP0151-600-1920-314	REV:	A
---------	-----------------------	------	---

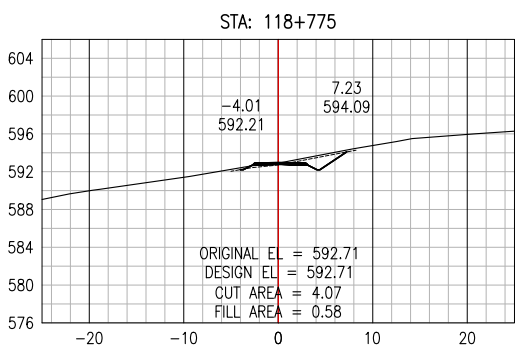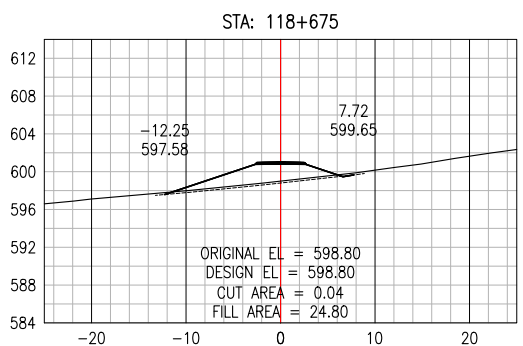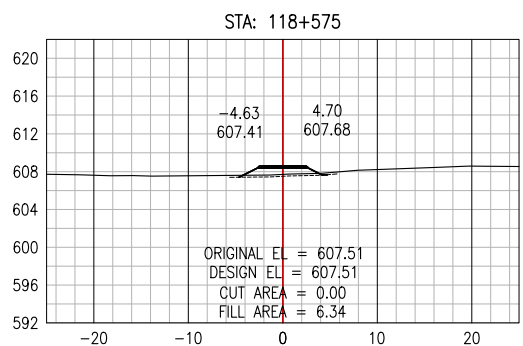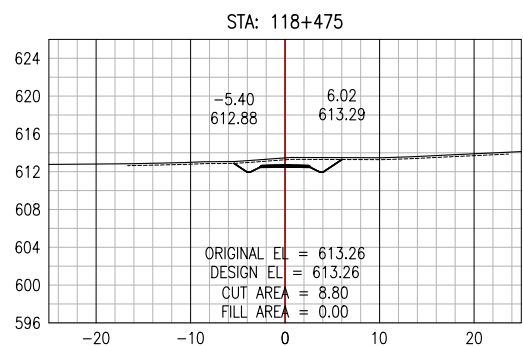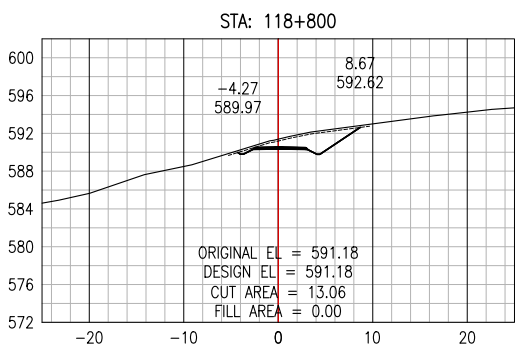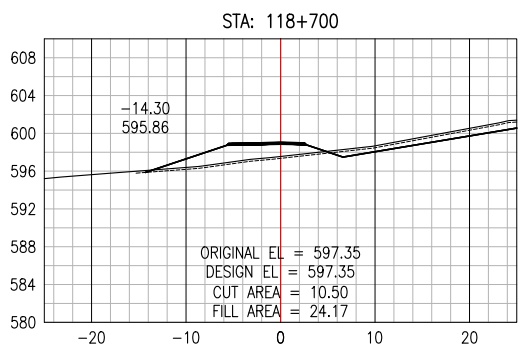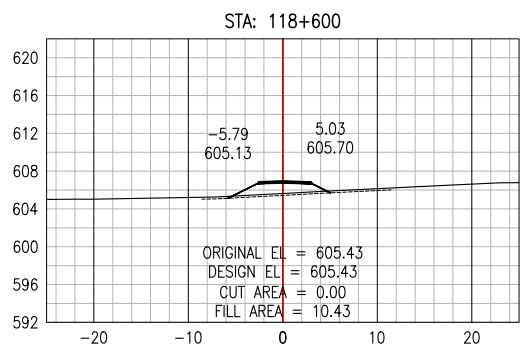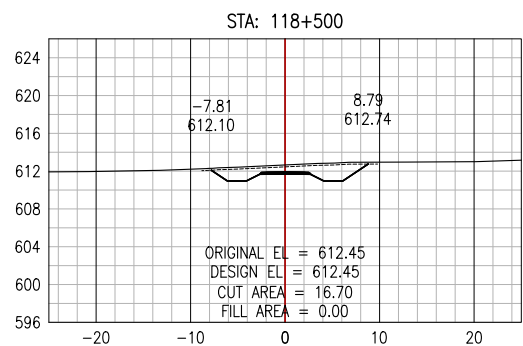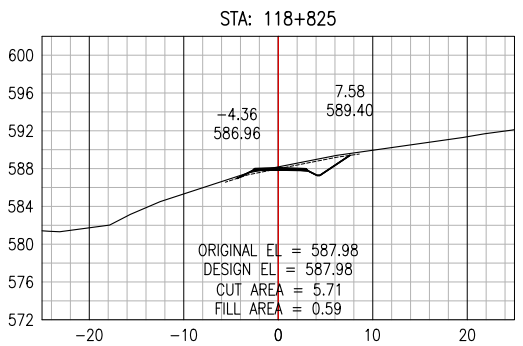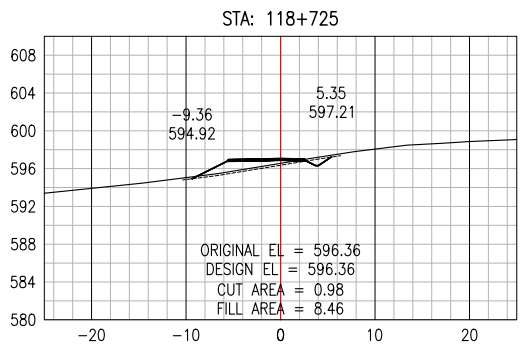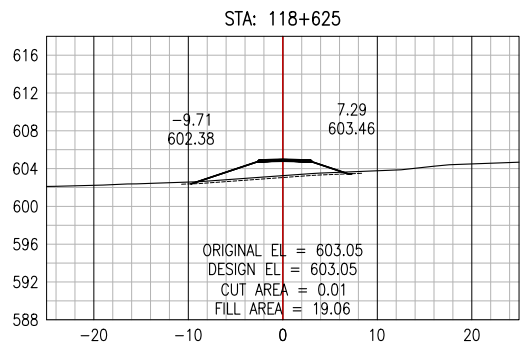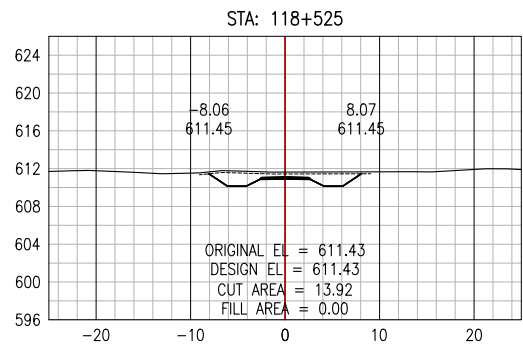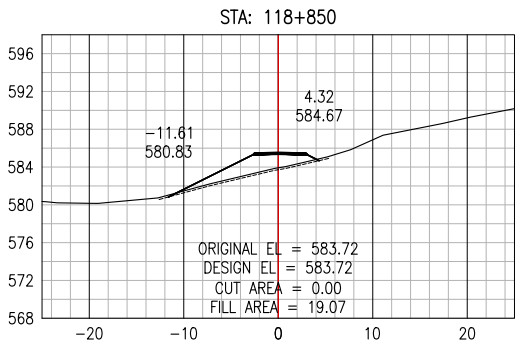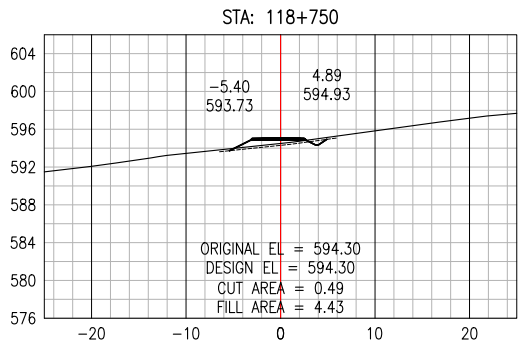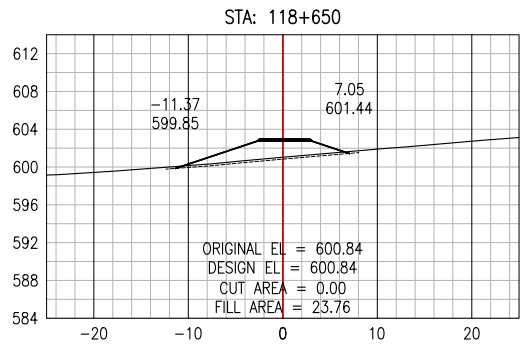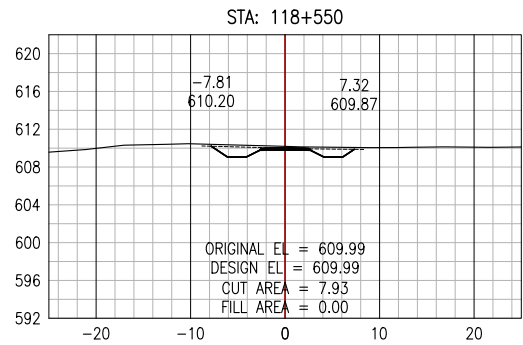

PERMIT TO PRACTICE
ALLNORTH CONSULTANTS LIMITED

Signature _____

Date _____

PERMIT NUMBER: P 395

The Association of Professional Engineers,
Geologists and Geophysicists of the NWT/NU

ISSUED FOR REVIEW
NOT FOR
CONSTRUCTION

Copyright © Allnorth Consultants Limited and affiliated companies. All rights reserved. The information contained in this document is the sole and exclusive property of Allnorth Consultants Limited and affiliated companies and shall not be reproduced or disclosed, or communicated to any unauthorized person, or used in any other unauthorized manner, in whole or in part, without the express written permission of Allnorth Consultants Limited and affiliated companies.

A	18/12/10	ISSUED FOR REVIEW	BEP	DDW
REV	YY/MM/DD	DESCRIPTION	DRWN	APVD

CLIENT:



















CLIENT NO:	-	DRWN:	BEP	DATE:	18/11/28
PROJECT NO:	18GP0151	DSGN:	HL	DATE:	18/10/29
DRAWING SIZE:	ANSI "B"	CHKD:	EK	DATE:	18/12/10
SCALE:	1:800	APVD:	DDW	DATE:	18/12/10

PROJECT:

PRAIRIE CREEK
ALL SEASON ROAD
km 0+000 to km 170+000

TITLE:
CROSS SECTION
DRAWINGS
km 112+500 to km 121+000

DWG NO:	18GP0151-600-1920-315	REV:	A
---------	-----------------------	------	---

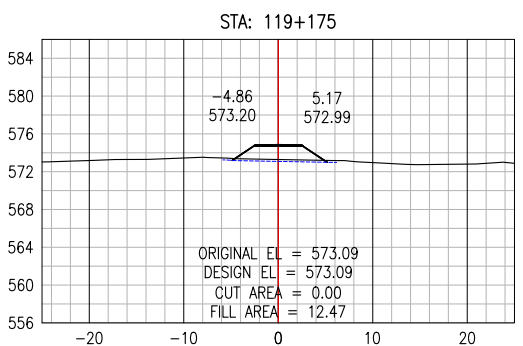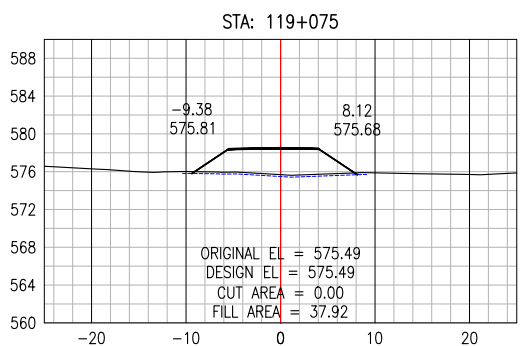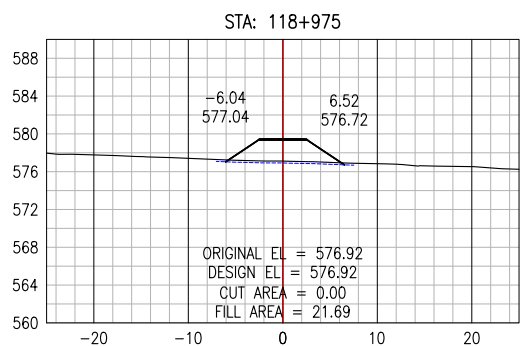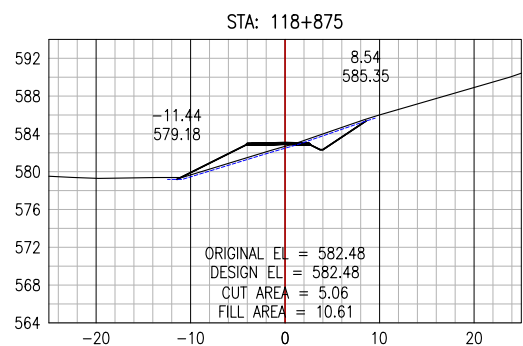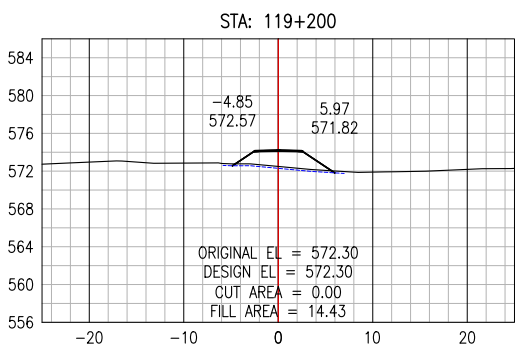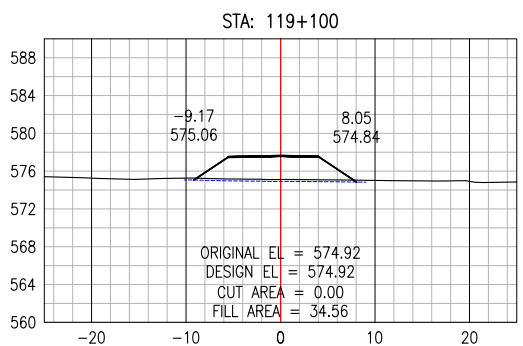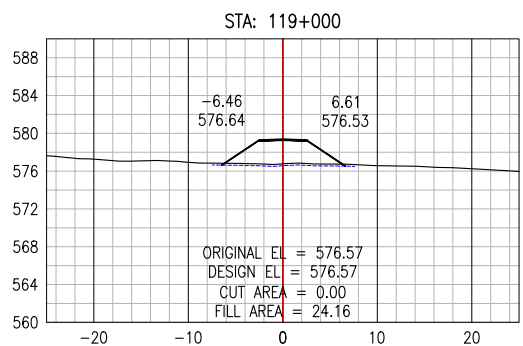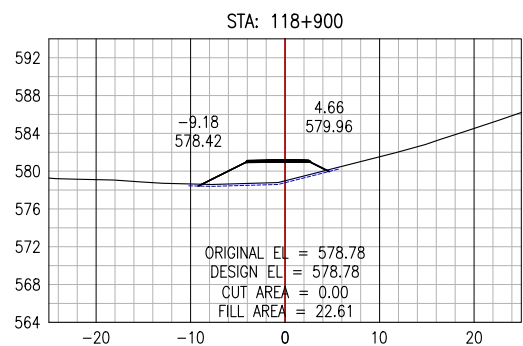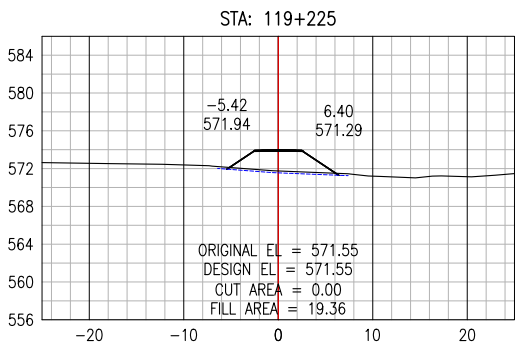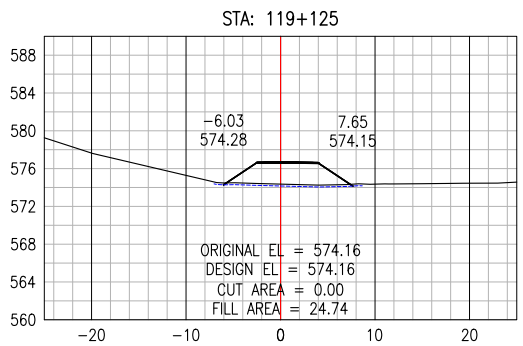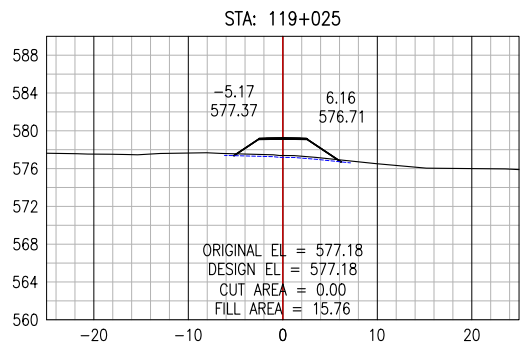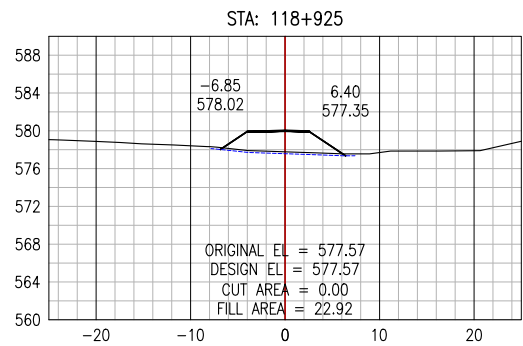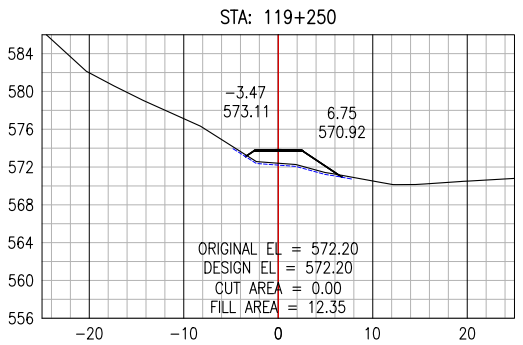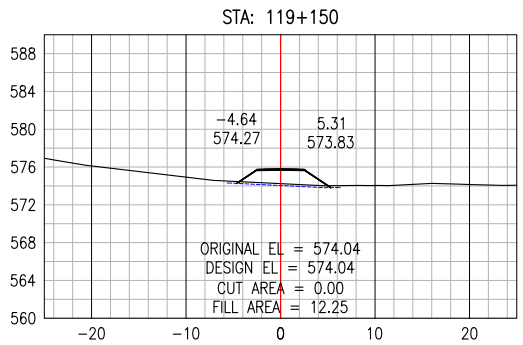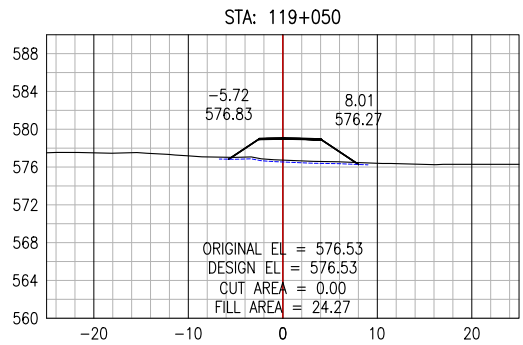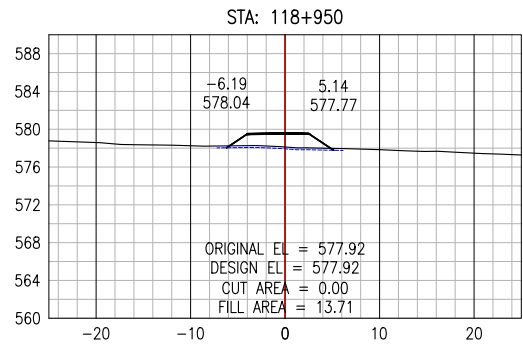

PERMIT TO PRACTICE
ALLNORTH CONSULTANTS LIMITED

Signature _____

Date _____

PERMIT NUMBER: P 395

The Association of Professional Engineers,
Geologists and Geophysicists of the NWT/NU

ISSUED FOR REVIEW
NOT FOR
CONSTRUCTION

Copyright © Allnorth Consultants Limited and affiliated companies. All rights reserved. The information contained in this document is the sole and exclusive property of Allnorth Consultants Limited and affiliated companies and shall not be reproduced or disclosed, in whole or in part, to any unauthorized person, or used in any other unauthorized manner, without the express written permission of Allnorth Consultants Limited and affiliated companies.

A	18/12/10	ISSUED FOR REVIEW	BEP	DDW
REV	YY/MM/DD	DESCRIPTION	DRWN	APVD

CLIENT:



















CLIENT NO:	-	DRWN:	BEP	DATE:	18/11/28
PROJECT NO:	18GP0151	DSGN:	HL	DATE:	18/10/29
DRAWING SIZE:	ANSI "B"	CHKD:	EK	DATE:	18/12/10
SCALE:	1:800	APVD:	DDW	DATE:	18/12/10

PROJECT:

PRAIRIE CREEK
ALL SEASON ROAD
km 0+000 to km 170+000

TITLE:
CROSS SECTION
DRAWINGS
km 112+500 to km 121+000

DWG NO:	18GP0151-600-1920-316	REV:	A
---------	-----------------------	------	---

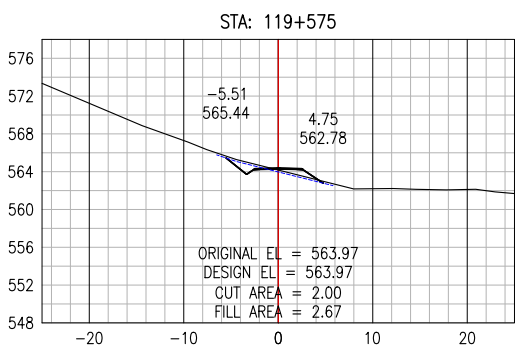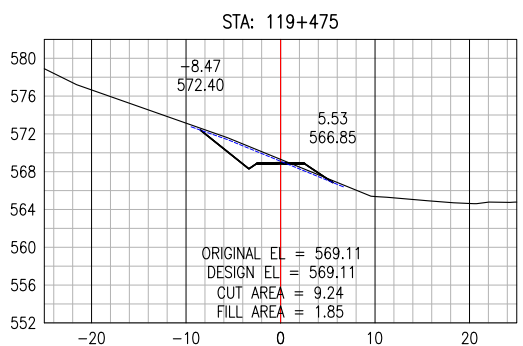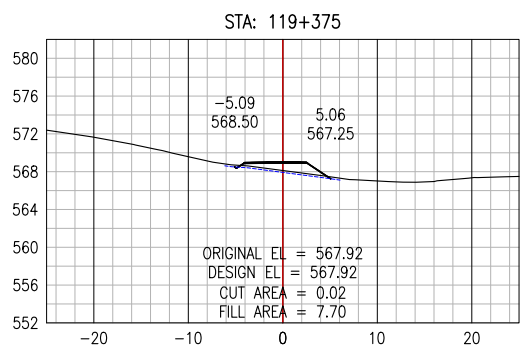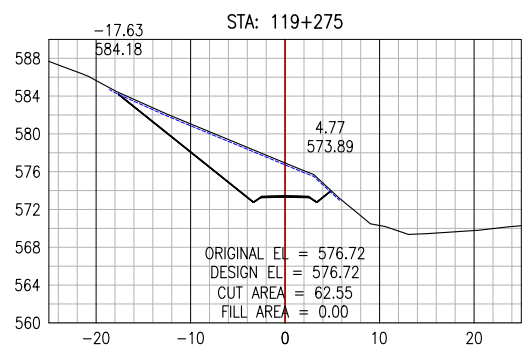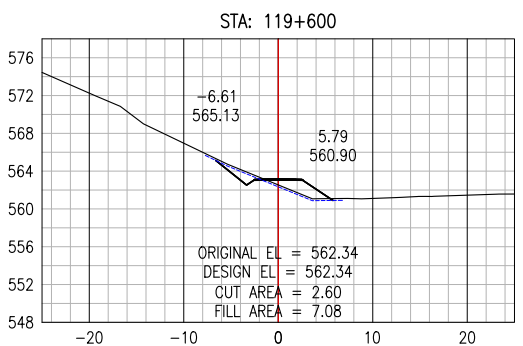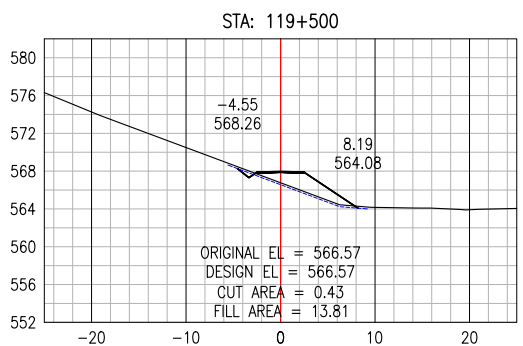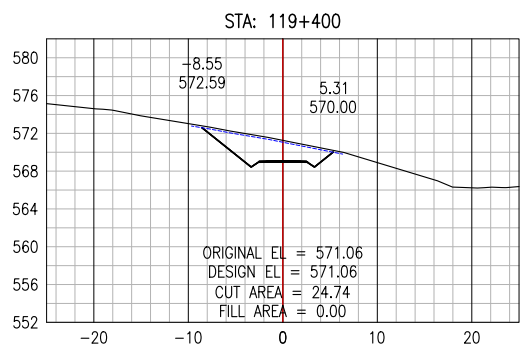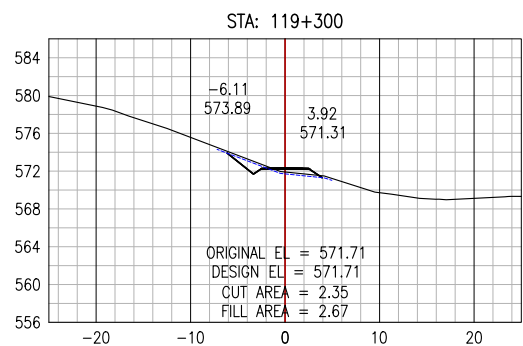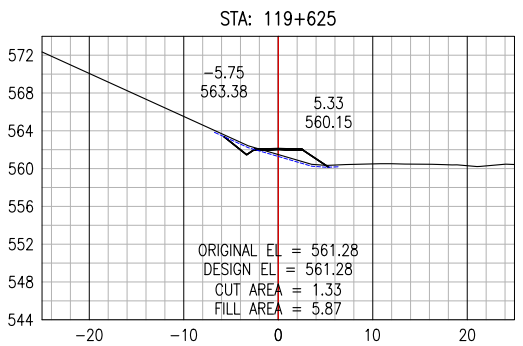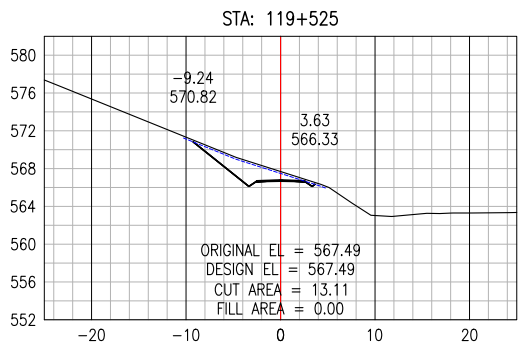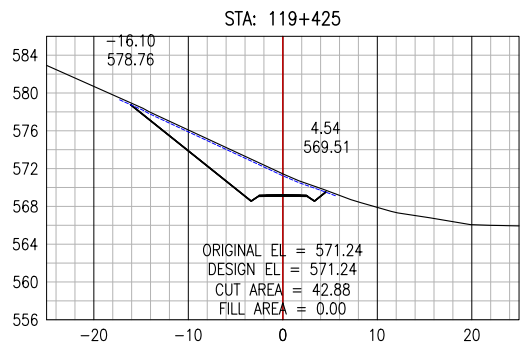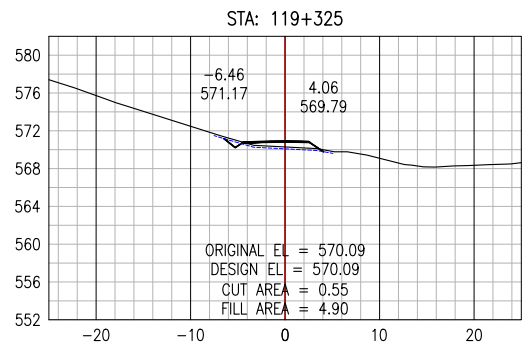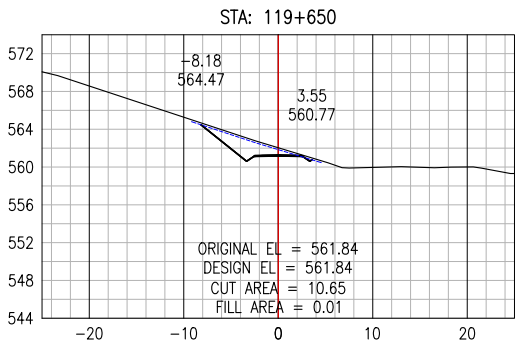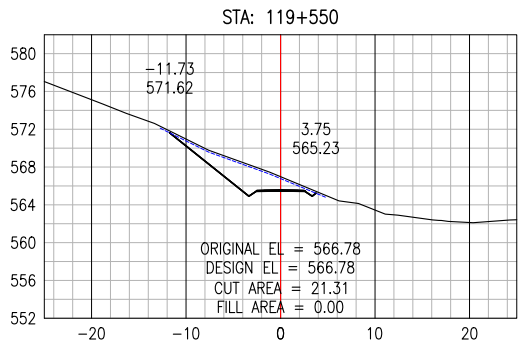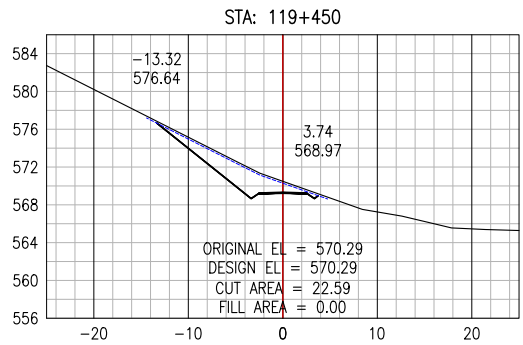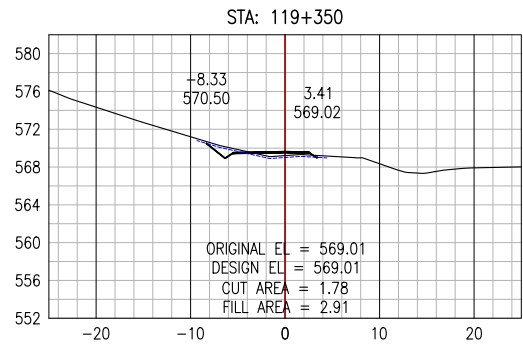

PERMIT TO PRACTICE
ALLNORTH CONSULTANTS LIMITED

Signature _____

Date _____

PERMIT NUMBER: P 395

The Association of Professional Engineers,
Geologists and Geophysicists of the NWT/NU

ISSUED FOR REVIEW
NOT FOR
CONSTRUCTION

Copyright © Allnorth Consultants Limited and affiliated companies. All rights reserved. The information contained in this document is the sole and exclusive property of Allnorth Consultants Limited and affiliated companies and shall not be reproduced or disclosed, or communicated to any unauthorized person, or used in any other unauthorized manner, in whole or in part, without the express written permission of Allnorth Consultants Limited and affiliated companies.

A	18/12/10	ISSUED FOR REVIEW	BEP	DDW
REV	YY/MM/DD	DESCRIPTION	DRWN	APVD

CLIENT:



















CLIENT NO:	-	DRWN:	BEP	DATE:	18/11/28
PROJECT NO:	18GP0151	DSGN:	HL	DATE:	18/10/29
DRAWING SIZE:	ANSI "B"	CHKD:	EK	DATE:	18/12/10
SCALE:	1:800	APVD:	DDW	DATE:	18/12/10

PROJECT:

PRAIRIE CREEK
ALL SEASON ROAD
km 0+000 to km 170+000

TITLE:
CROSS SECTION
DRAWINGS
km 112+500 to km 121+000

DWG NO:	18GP0151-600-1920-317	REV:	A
---------	-----------------------	------	---

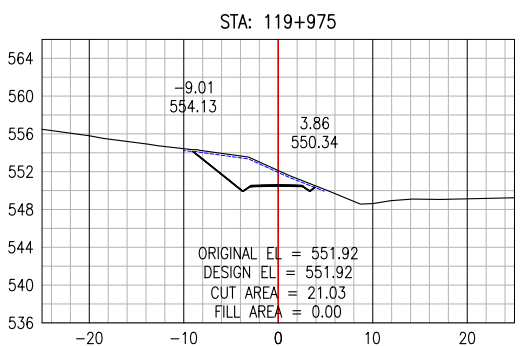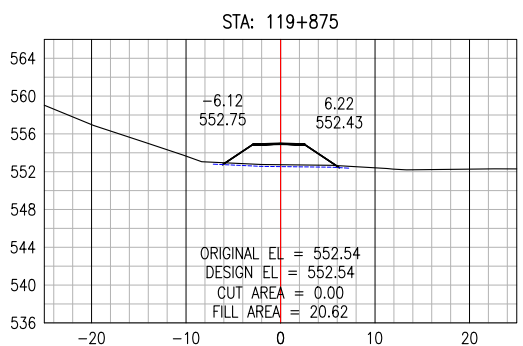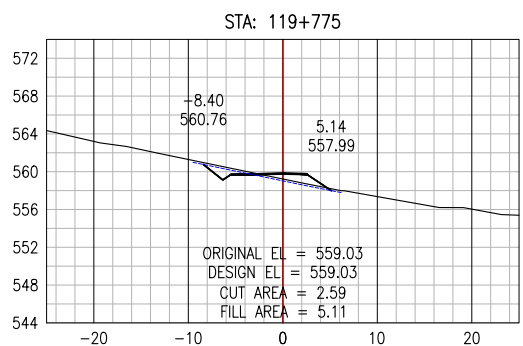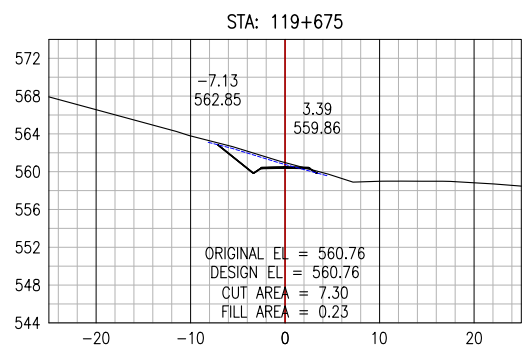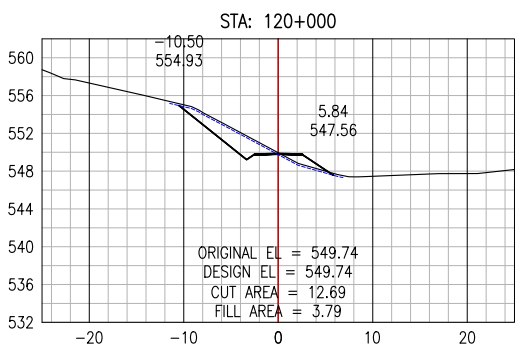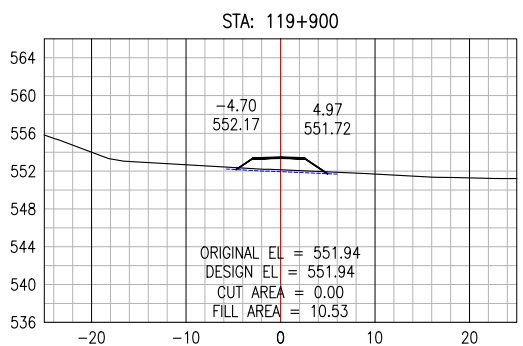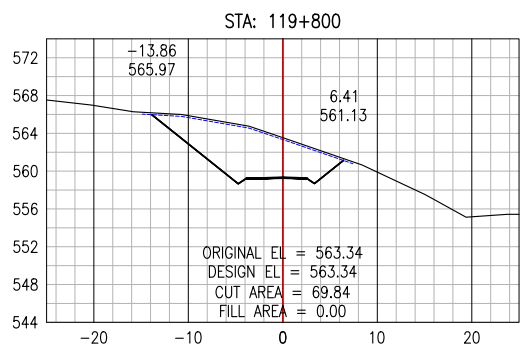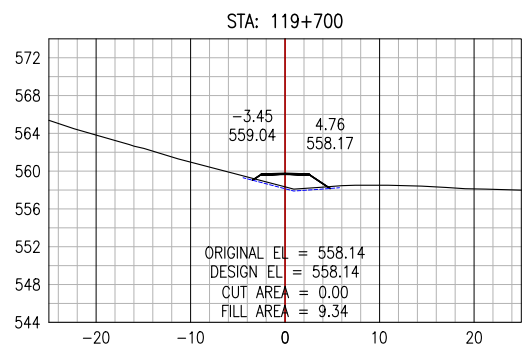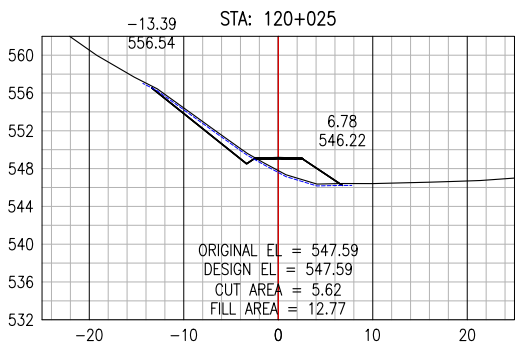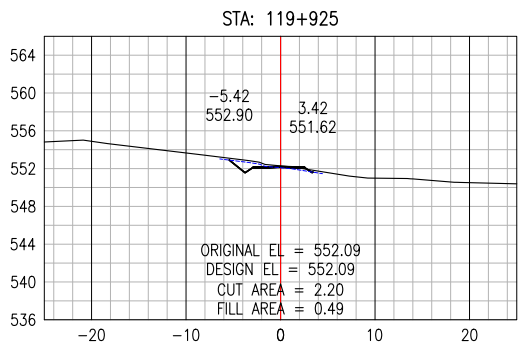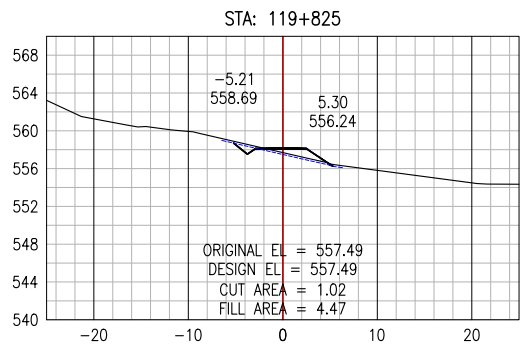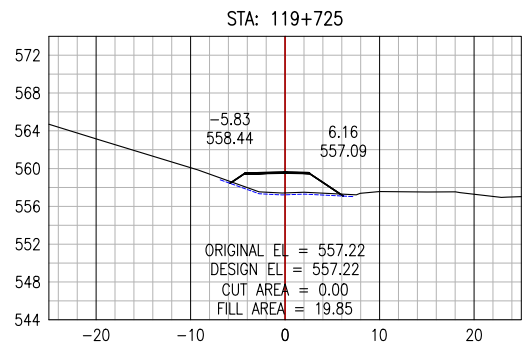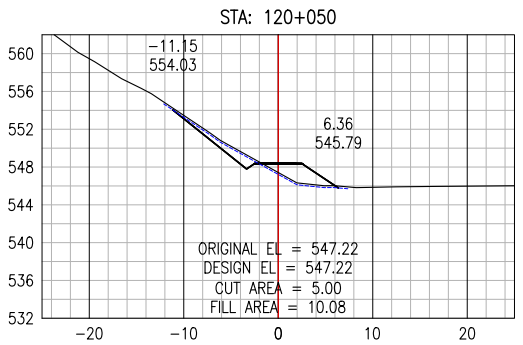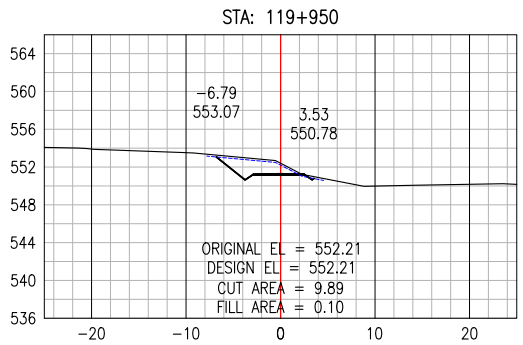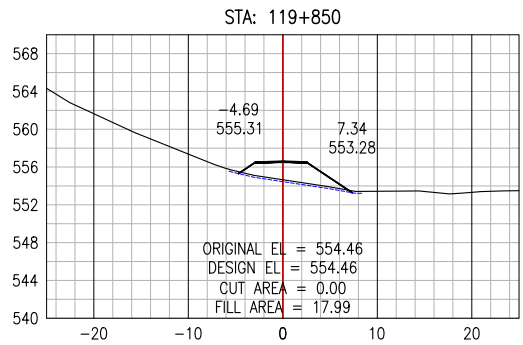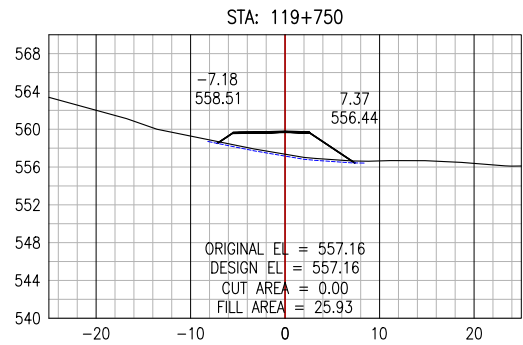

PERMIT TO PRACTICE
ALLNORTH CONSULTANTS LIMITED

Signature _____

Date _____

PERMIT NUMBER: P 395

The Association of Professional Engineers,
Geologists and Geophysicists of the NWT/NU

ISSUED FOR REVIEW
NOT FOR
CONSTRUCTION

Copyright © Allnorth Consultants Limited and affiliated companies. All rights reserved. The information contained in this document is the sole and exclusive property of Allnorth Consultants Limited and affiliated companies and shall not be reproduced or disclosed, or communicated to any unauthorized person, or used in any other unauthorized manner, from whatsoever, without the express written permission of Allnorth Consultants Limited and affiliated companies.

A	18/12/10	ISSUED FOR REVIEW	BEP	DDW
REV	YY/MM/DD	DESCRIPTION	DRWN	APVD

CLIENT:



















CLIENT NO:	-	DRWN:	BEP	DATE:	18/11/28
PROJECT NO:	18GP0151	DSGN:	HL	DATE:	18/10/29
DRAWING SIZE:	ANSI "B"	CHKD:	EK	DATE:	18/12/10
SCALE:	1:800	APVD:	DDW	DATE:	18/12/10

PROJECT:

PRAIRIE CREEK
ALL SEASON ROAD
km 0+000 to km 170+000

TITLE:
CROSS SECTION
DRAWINGS
km 112+500 to km 121+000

DWG NO:	18GP0151-600-1920-318	REV:	A
---------	-----------------------	------	---

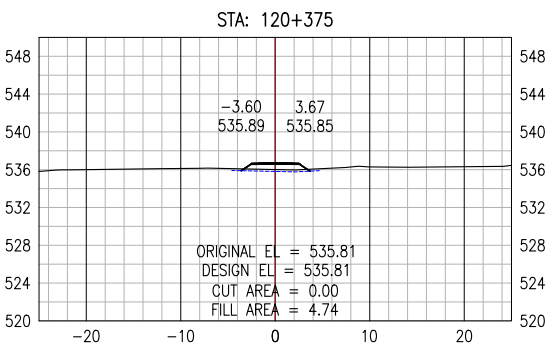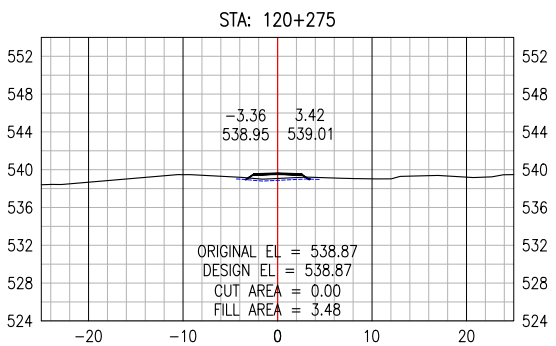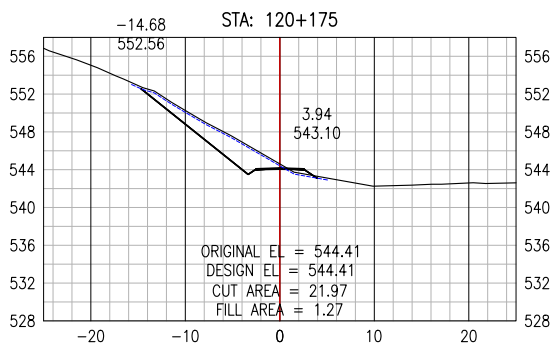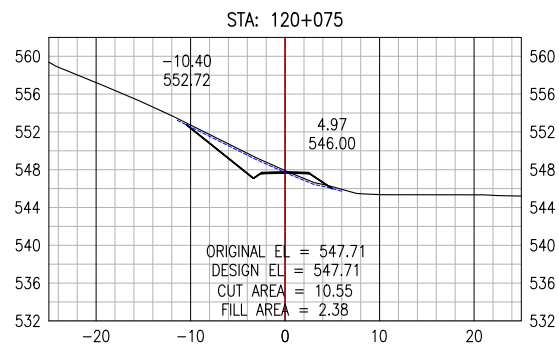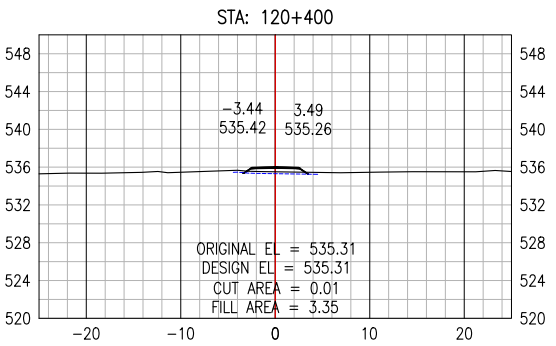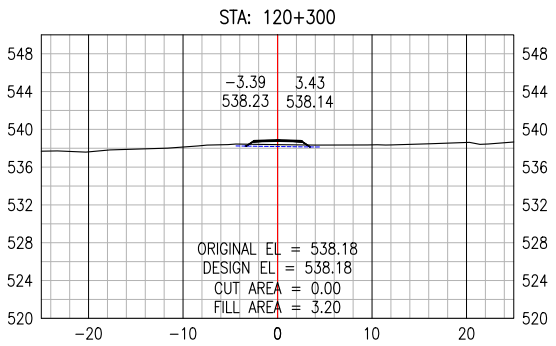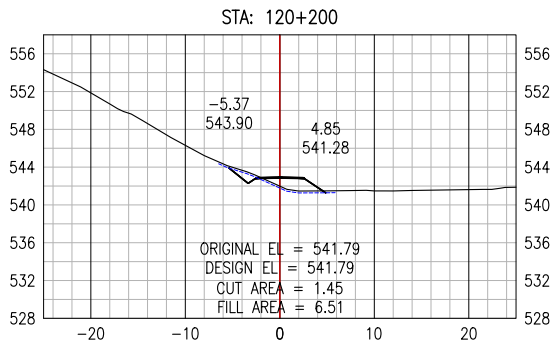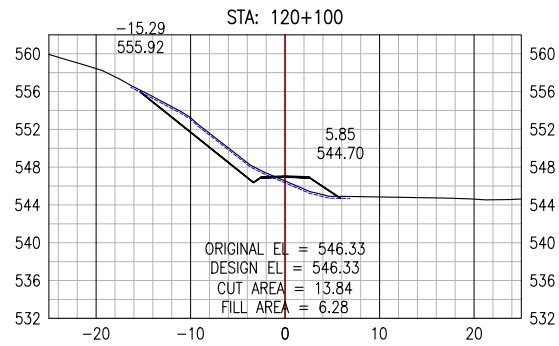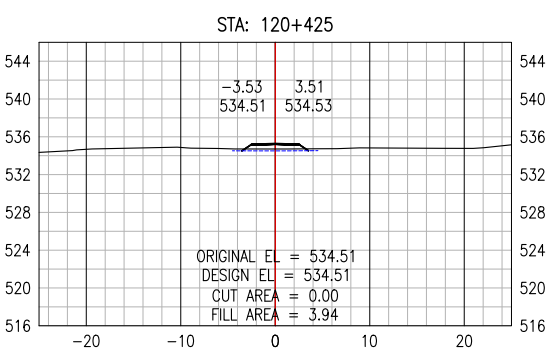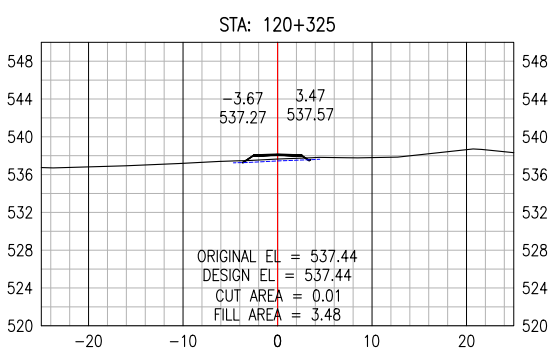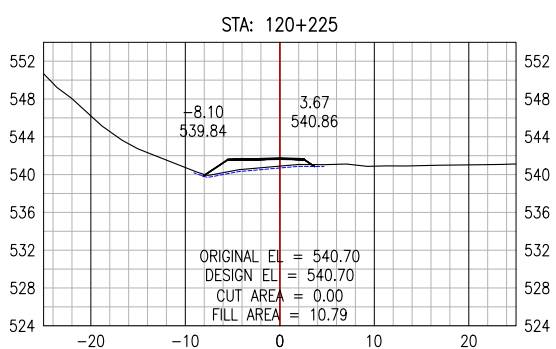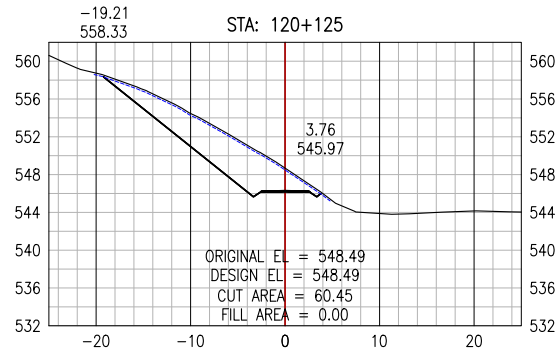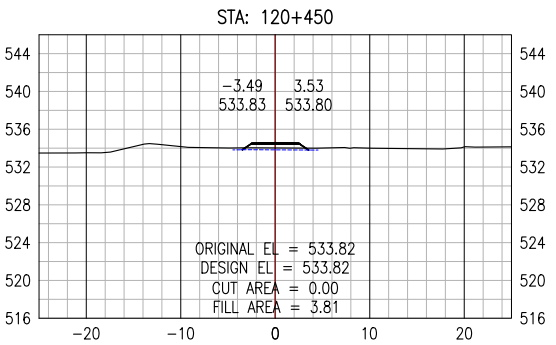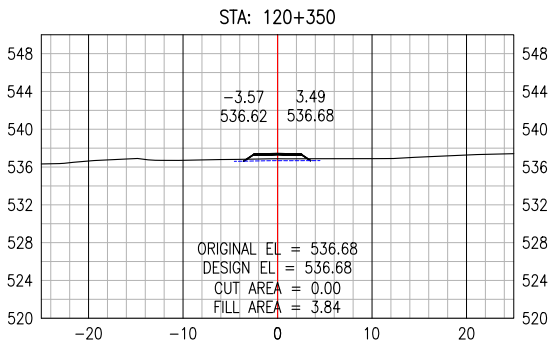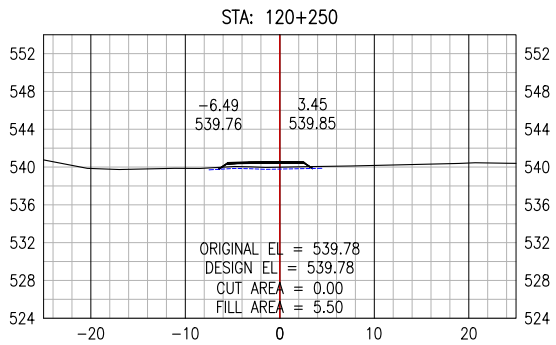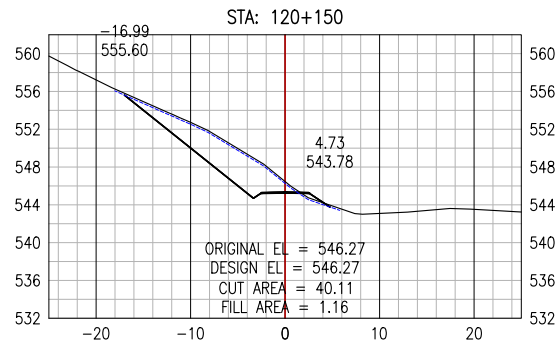

PERMIT TO PRACTICE
ALLNORTH CONSULTANTS LIMITED

Signature _____

Date _____

PERMIT NUMBER: P 395

The Association of Professional Engineers,
Geologists and Geophysicists of the NWT/NU

ISSUED FOR REVIEW
NOT FOR
CONSTRUCTION

Copyright © Allnorth Consultants Limited and affiliated companies. All rights reserved. The information contained in this document is the sole and exclusive property of Allnorth Consultants Limited and affiliated companies and shall not be reproduced or disclosed, or communicated to any unauthorized person, or used in any other unauthorized manner, in whole or in part, without the express written permission of Allnorth Consultants Limited and affiliated companies.

A	18/12/10	ISSUED FOR REVIEW	BEP	DDW
REV	YY/MM/DD	DESCRIPTION	DRWN	APVD

CLIENT:



















CLIENT NO:	-	DRWN:	BEP	DATE:	18/11/28
PROJECT NO:	18GP0151	DSGN:	HL	DATE:	18/10/29
DRAWING SIZE:	ANSI "B"	CHKD:	EK	DATE:	18/12/10
SCALE:	1:800	APVD:	DDW	DATE:	18/12/10

PROJECT:

PRAIRIE CREEK
ALL SEASON ROAD
km 0+000 to km 170+000

TITLE:
CROSS SECTION
DRAWINGS
km 112+500 to km 121+000

DWG NO:	18GP0151-600-1920-319	REV:	A
---------	-----------------------	------	---

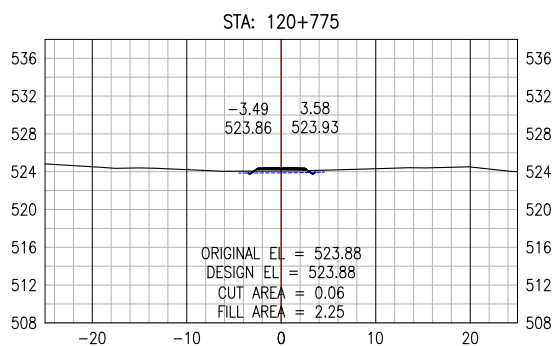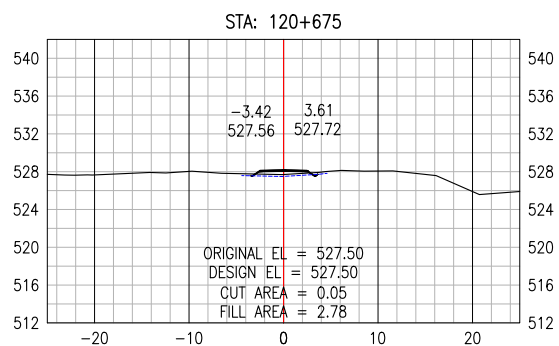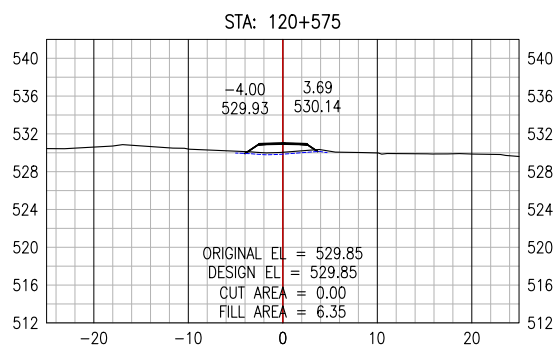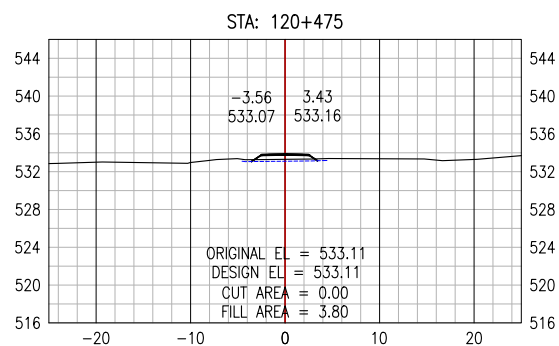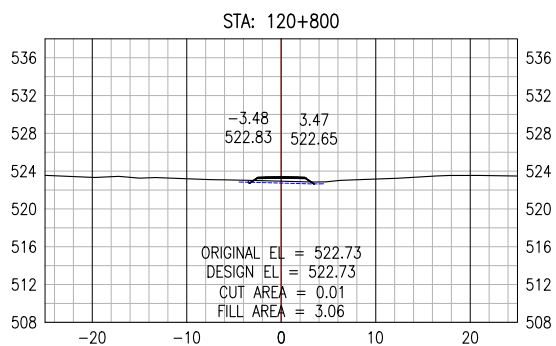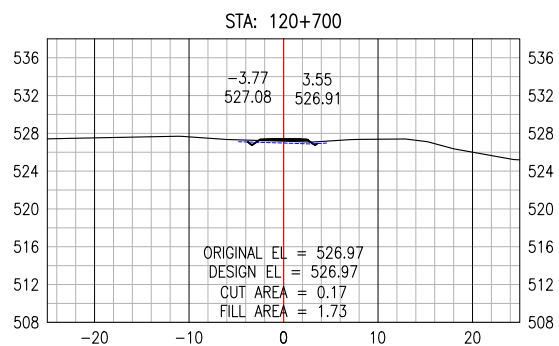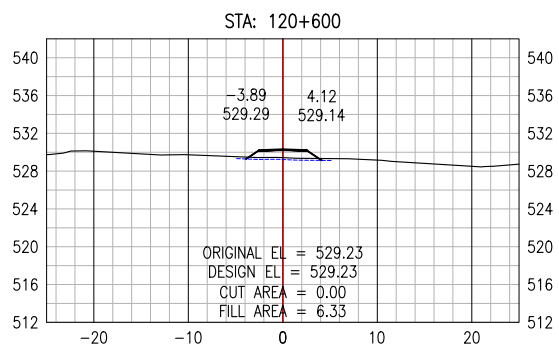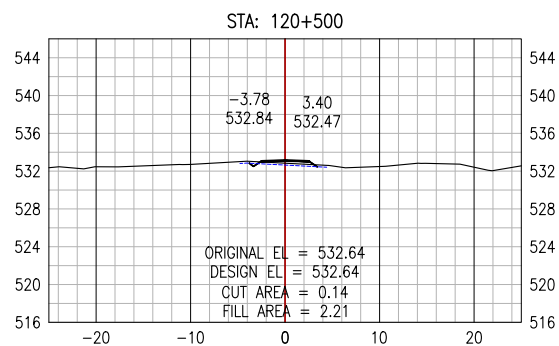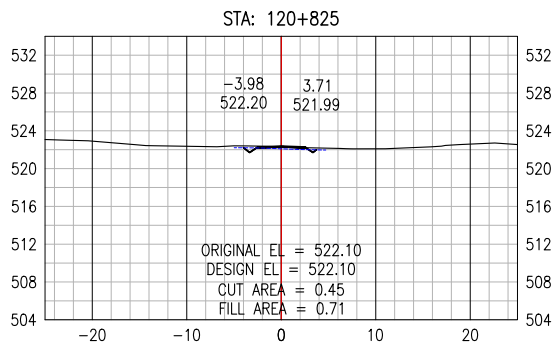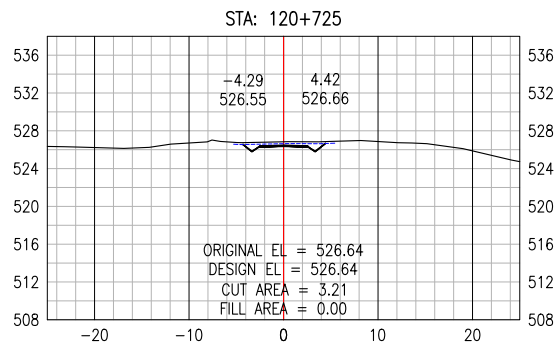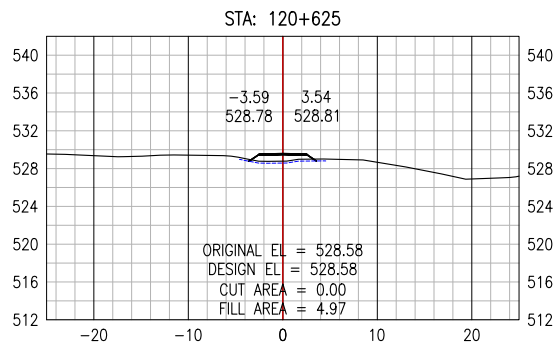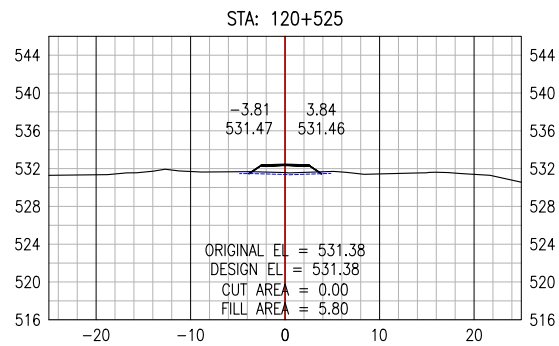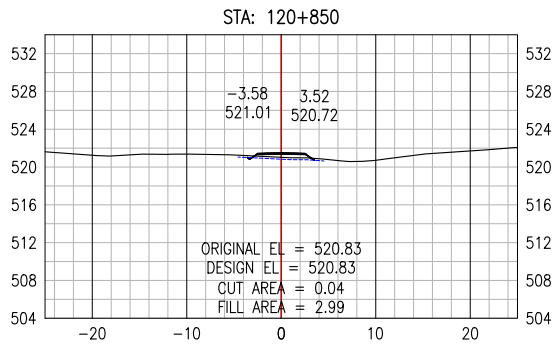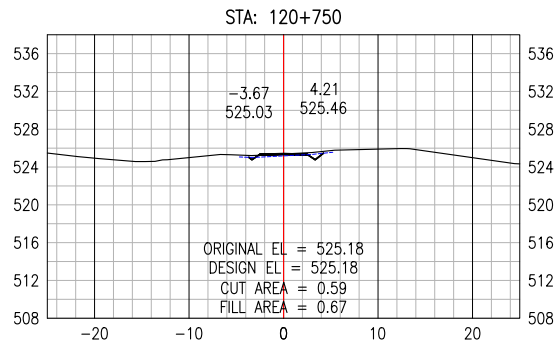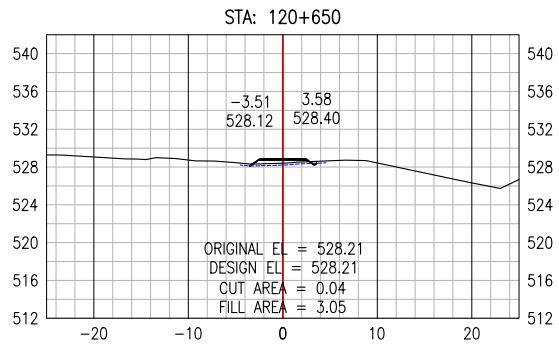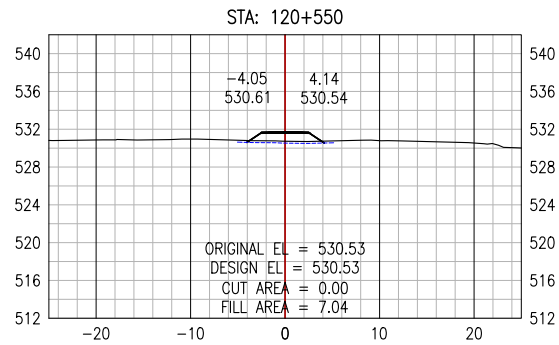

PERMIT TO PRACTICE
ALLNORTH CONSULTANTS LIMITED

Signature _____

Date _____

PERMIT NUMBER: P 395

The Association of Professional Engineers,
Geologists and Geophysicists of the NWT/NU

ISSUED FOR REVIEW
NOT FOR
CONSTRUCTION

Copyright © Allnorth Consultants Limited and affiliated companies. All rights reserved. The information contained in this document is the sole and exclusive property of Allnorth Consultants Limited and affiliated companies and shall not be reproduced or disclosed, or communicated to any unauthorized person, or used in any other unauthorized manner, from whatsoever, without the express written permission of Allnorth Consultants Limited and affiliated companies.

A	18/12/10	ISSUED FOR REVIEW	BEP	DDW
REV	YY/MM/DD	DESCRIPTION	DRWN	APVD

CLIENT:








CLIENT NO:	-	DRWN:	BEP	DATE:	18/11/28
PROJECT NO:	18GP0151	DSGN:	HL	DATE:	18/10/29
DRAWING SIZE:	ANSI "B"	CHKD:	EK	DATE:	18/12/10
SCALE:	1:800	APVD:	DDW	DATE:	18/12/10

PROJECT:

PRAIRIE CREEK
ALL SEASON ROAD
km 0+000 to km 170+000

TITLE:
CROSS SECTION
DRAWINGS
km 112+500 to km 121+000

DWG NO:	18GP0151-600-1920-320	REV:	A
---------	-----------------------	------	---

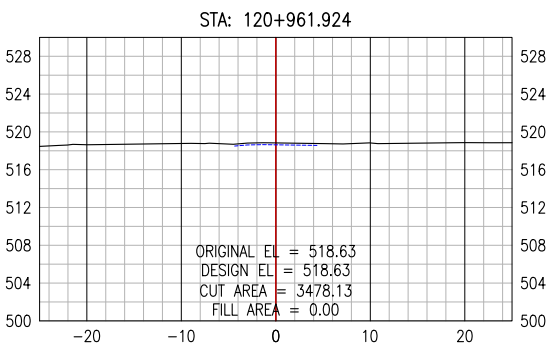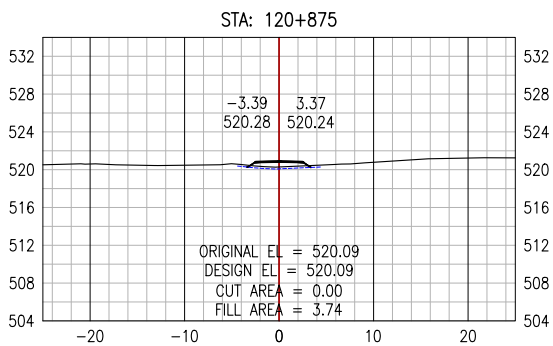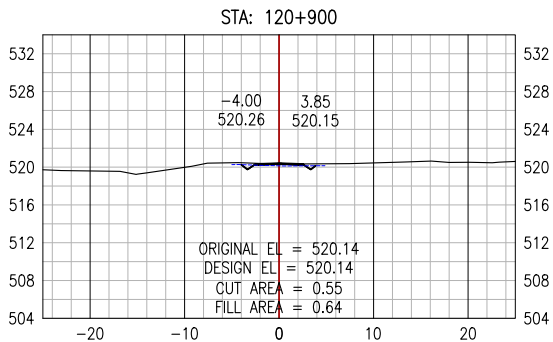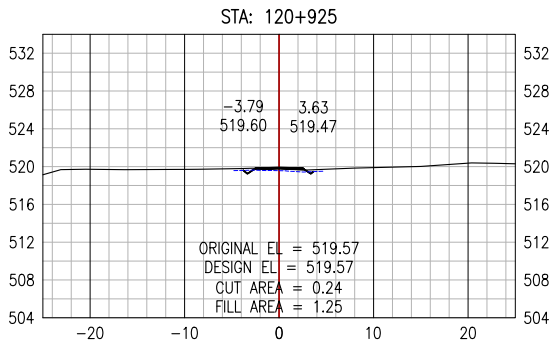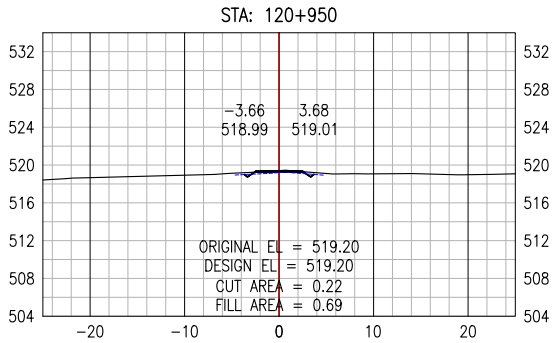

PERMIT TO PRACTICE
ALLNORTH CONSULTANTS LIMITED

Signature _____

Date _____

PERMIT NUMBER: P 395

The Association of Professional Engineers,
Geologists and Geophysicists of the NWT/NU

ISSUED FOR REVIEW
NOT FOR
CONSTRUCTION

Copyright © Allnorth Consultants Limited and affiliated companies. All rights reserved. The information contained in this document is the sole and exclusive property of Allnorth Consultants Limited and affiliated companies and shall not be reproduced or disclosed, or communicated to any unauthorized person, or used in any other unauthorized manner from whatsoever, without the express written permission of Allnorth Consultants Limited and affiliated companies.

A	18/12/10	ISSUED FOR REVIEW	BEP	DDW
REV	YY/MM/DD	DESCRIPTION	DRWN	APVD

CLIENT:



CLIENT NO:	-	DRWN:	BEP	DATE:	18/11/28
PROJECT NO:	18GP0151	DSGN:	HL	DATE:	18/10/29
DRAWING SIZE:	ANSI "B"	CHKD:	EK	DATE:	18/12/10
SCALE:	1:800	APVD:	DDW	DATE:	18/12/10

PROJECT:

**PRAIRIE CREEK
ALL SEASON ROAD
km 0+000 to km 170+000**

TITLE:

**CROSS SECTION
DRAWINGS
km 112+500 to km 121+000**

DWG NO:	18GP0151-600-1920-321	REV:	A
---------	-----------------------	------	---