


SHANCO TRAILERS BOOK CAMP UNIT NUMBERS

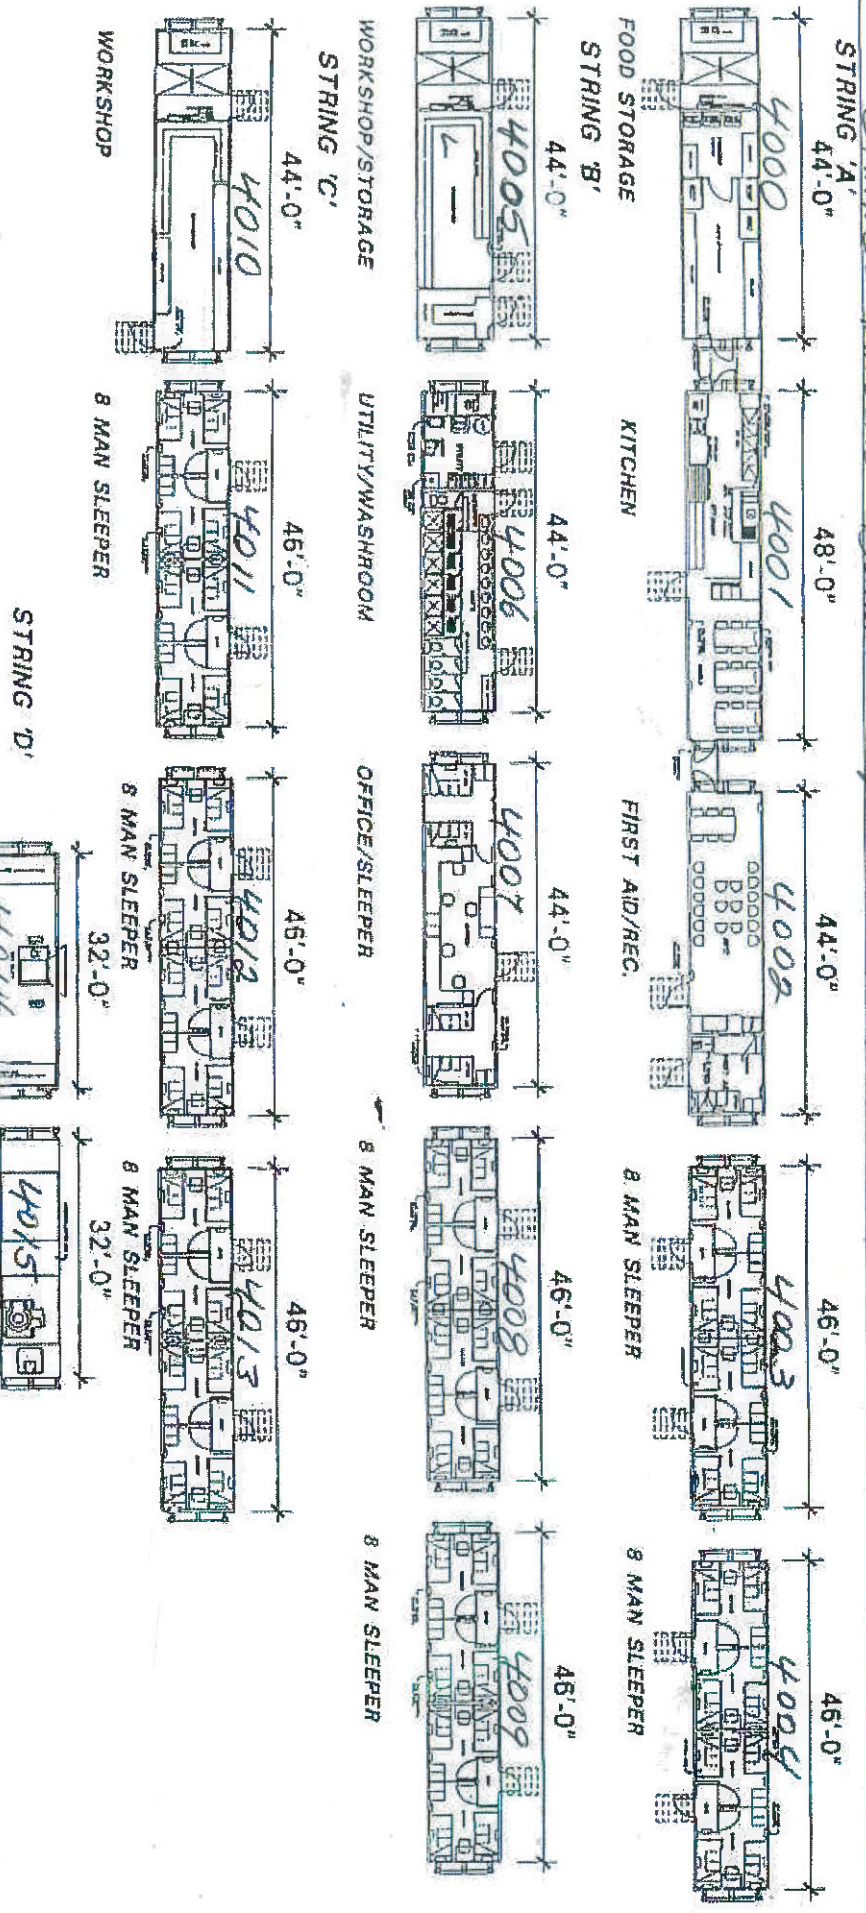

SITE PLAN

SCALE: 1"=20'-0"

SHANCO		VIC	
CAMP SERVICES LTD.		1"=20'-0"	
SLEIGH CAMP COMPLEX		01-09-00	
		F-118A	