


Last Plot: Jul 30, 2015 - 3:20pm - Plot By: BOASPARIN Drawing Location: C:\USERS\BOASPARIN\APPDATA\LOCAL\TEMP\ACRUBISH_31904_FLOORPLAN_COMPLEX.DWG

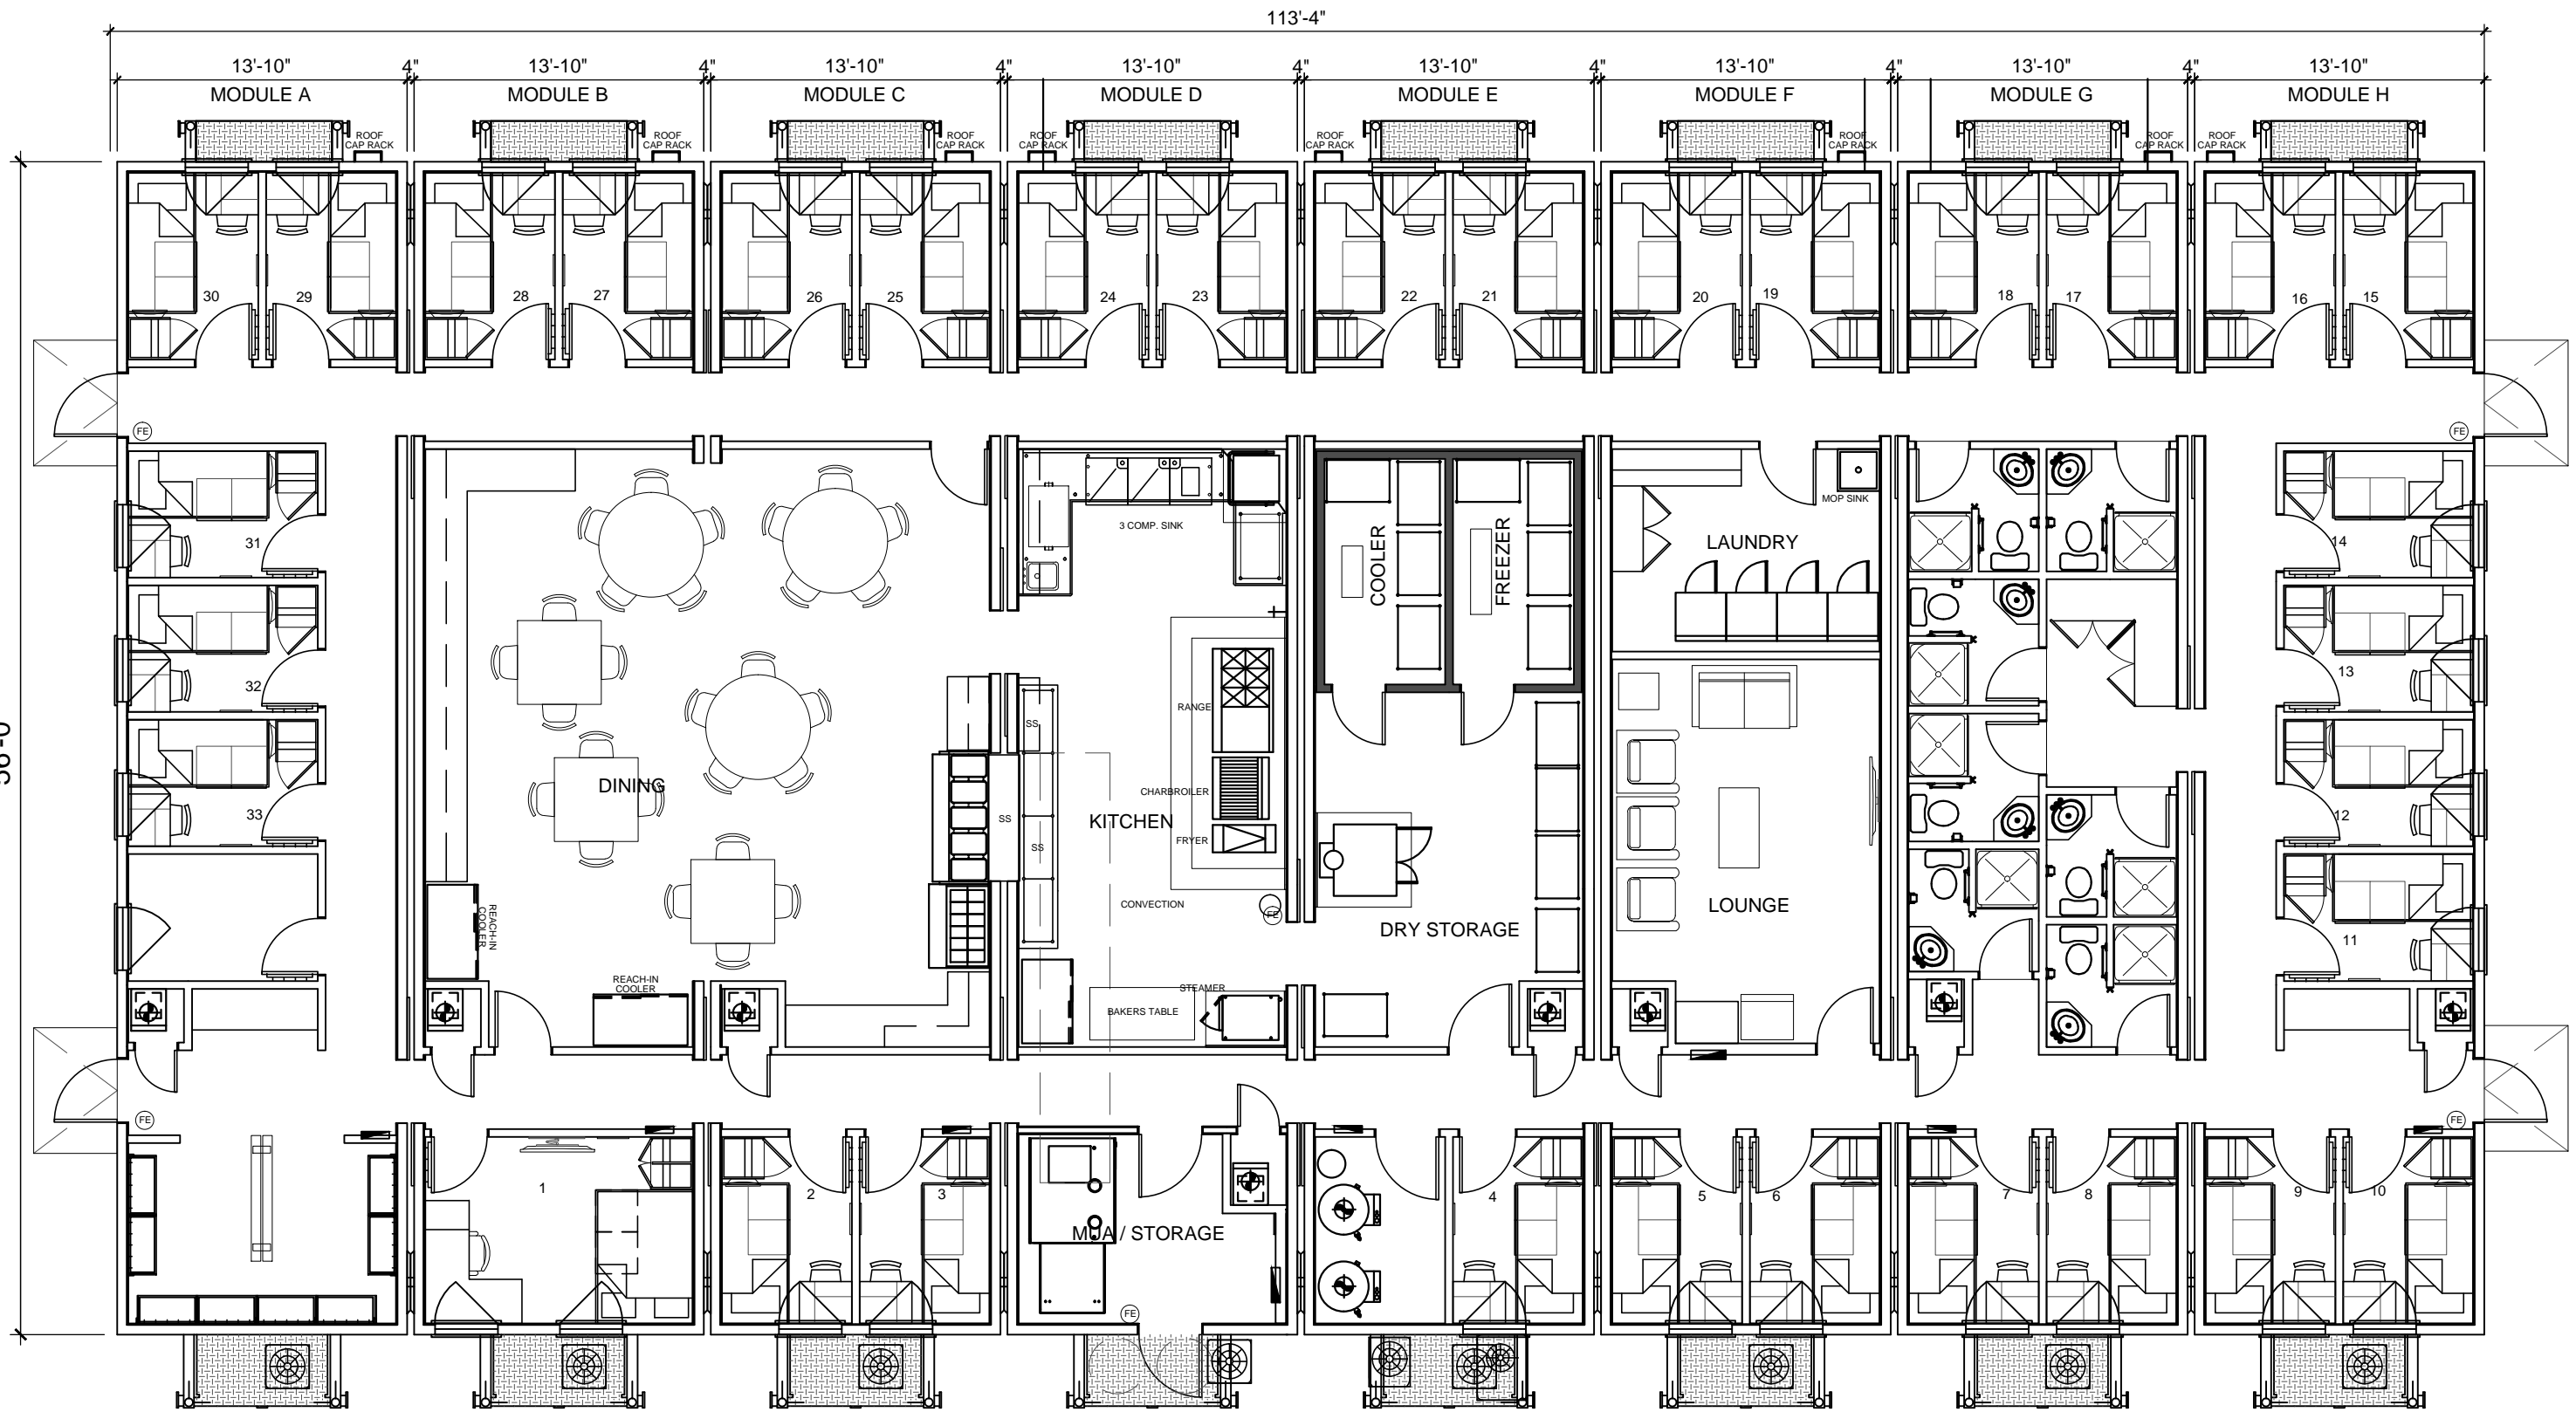

THESE DRAWINGS AND DESIGNS ARE THE SOLE PROPERTY OF HORIZON NORTH AND MAY NOT BE REPRODUCED OR SUBMITTED TO OUTSIDE PARTIES WITHOUT THE EXPRESSED WRITTEN CONSENT OF HORIZON NORTH

No.	YMD	REVISION	BY	CHKD
2	150730	ISSUED FOR PRODUCTION	BG	
1	150723	ISSUED FOR PREPRODUCTION	BG	DS



PROJ # : 23167
 TN # :
 SCALE : 1/8" = 1'-0"
 DRAWN BY : BG
 CHECKED :

HORIZON NORTH
HNCC 8 UNIT CAMP
ALBERTA

DWG No.:

AF-011-110