




FIGURES


BLUEFISH HYDROELECTRIC FACILITY
PLANT #122
BLUEFISH LAKE, NORTHWEST TERRITORIES

Date: July 2020

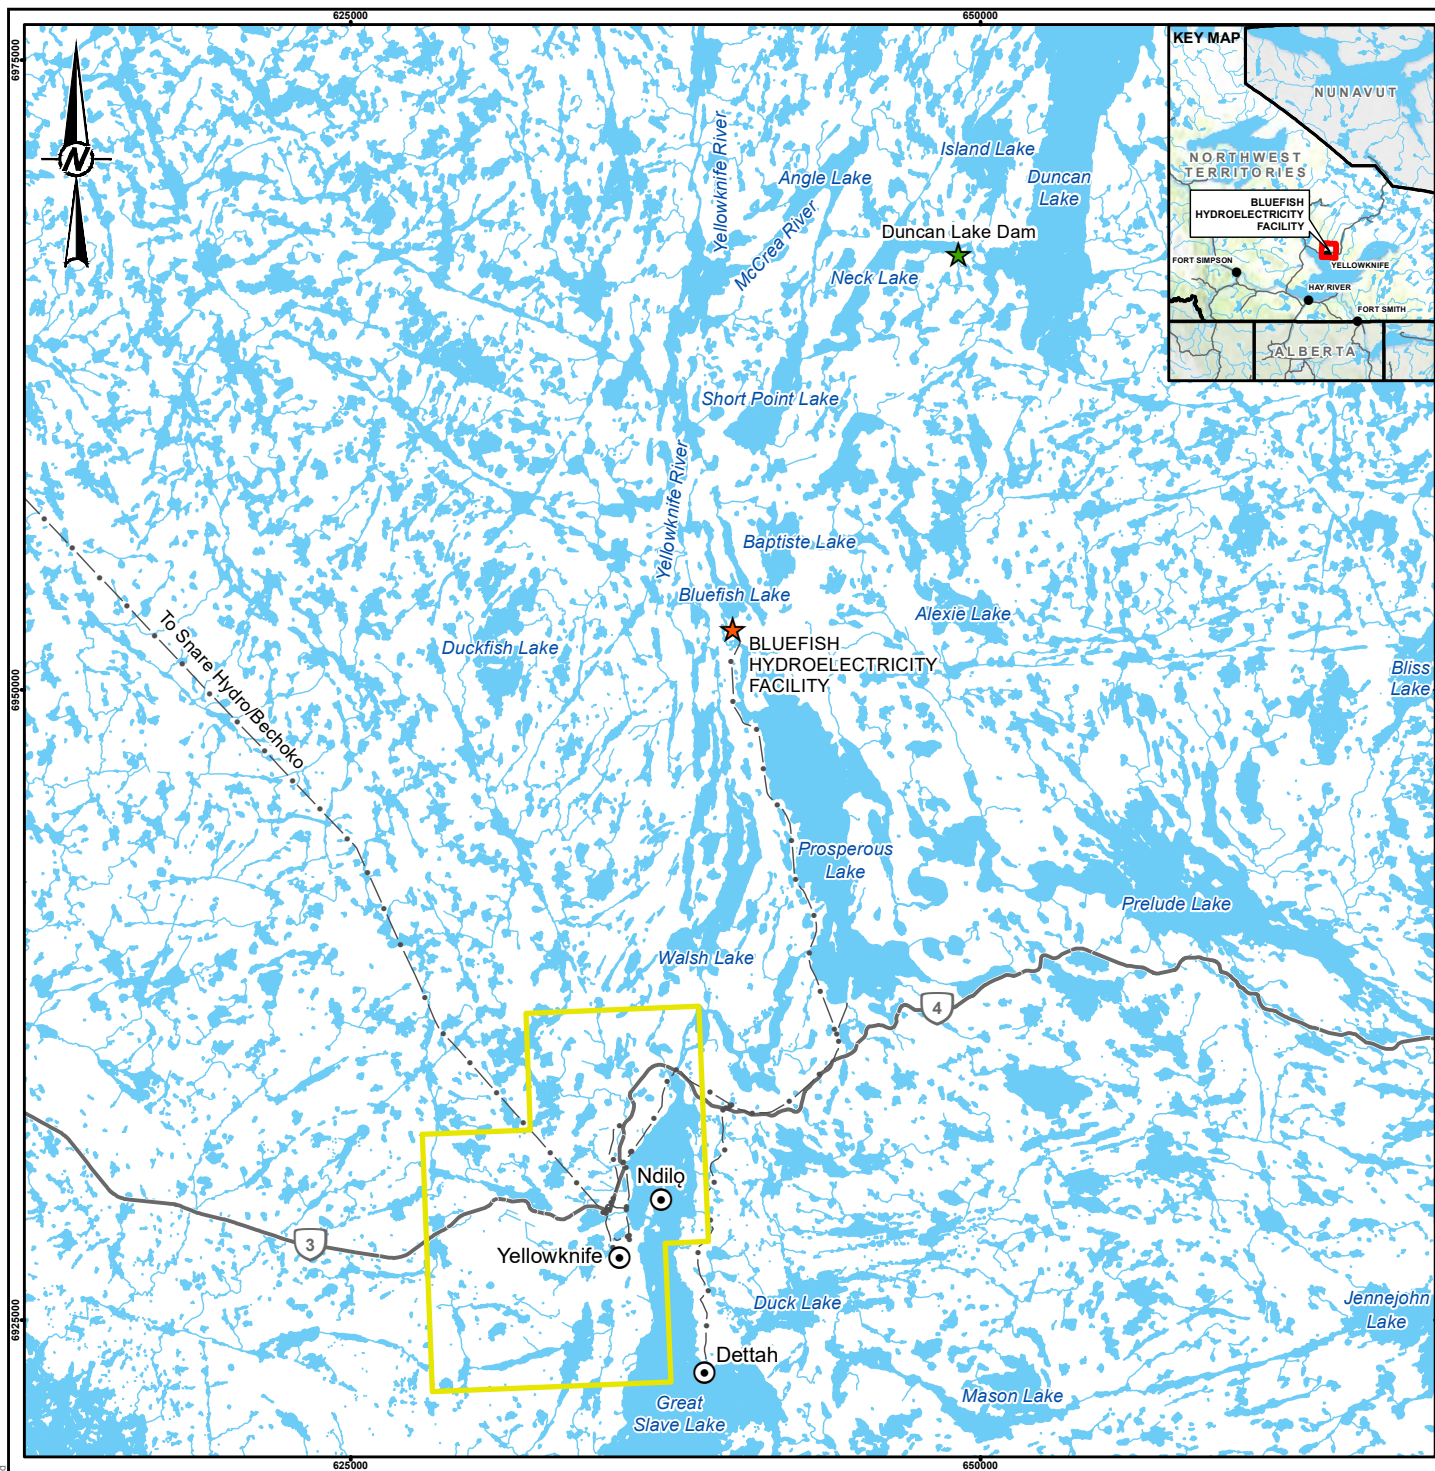

LEGEND

- ★ BLUEFISH HYDRO
- ★ YELLOWKNIFE MUNICIPAL BOUNDARY
- COMMUNITY
- ★ DUNCAN DAM
- ACTIVE TRANSMISSION LINE
- HIGHWAY
- WATERCOURSE
- WATERBODY

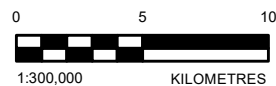

REFERENCES

BASE DATA OBTAINED FROM GEOGRATIS, © DEPARTMENT OF NATURAL RESOURCES CANADA AND GWNT, © 2005 GOVERNMENT OF CANADA WITH PERMISSION FROM INDIAN AND NORTHERN AFFAIRS CANADA. PUBLIC SECTOR DATASETS MADE AVAILABLE UNDER THE CITY OF YELLOWKNIFE'S OPEN DATA LICENSE V.1. TOPOGRAPHIC MAP © ESRI AND ITS LICENSORS. USED UNDER LICENSE, ALL RIGHTS RESERVED.
DATUM: NAD 83 PROJECTION: UTM ZONE 11

CLIENT



CONSULTANT



YYYY-MM-DD	2020-06-30
DESIGNED	LB
PREPARED	AB
REVIEWED	KR
APPROVED	DP

PROJECT

BLUEFISH HYDROELECTRIC FACILITY PROJECT


TITLE

BLUEFISH HYDROELECTRIC FACILITY – GENERAL SITE LOCATION

PROJECT NO.
20142314


REV.
0

FIGURE
1

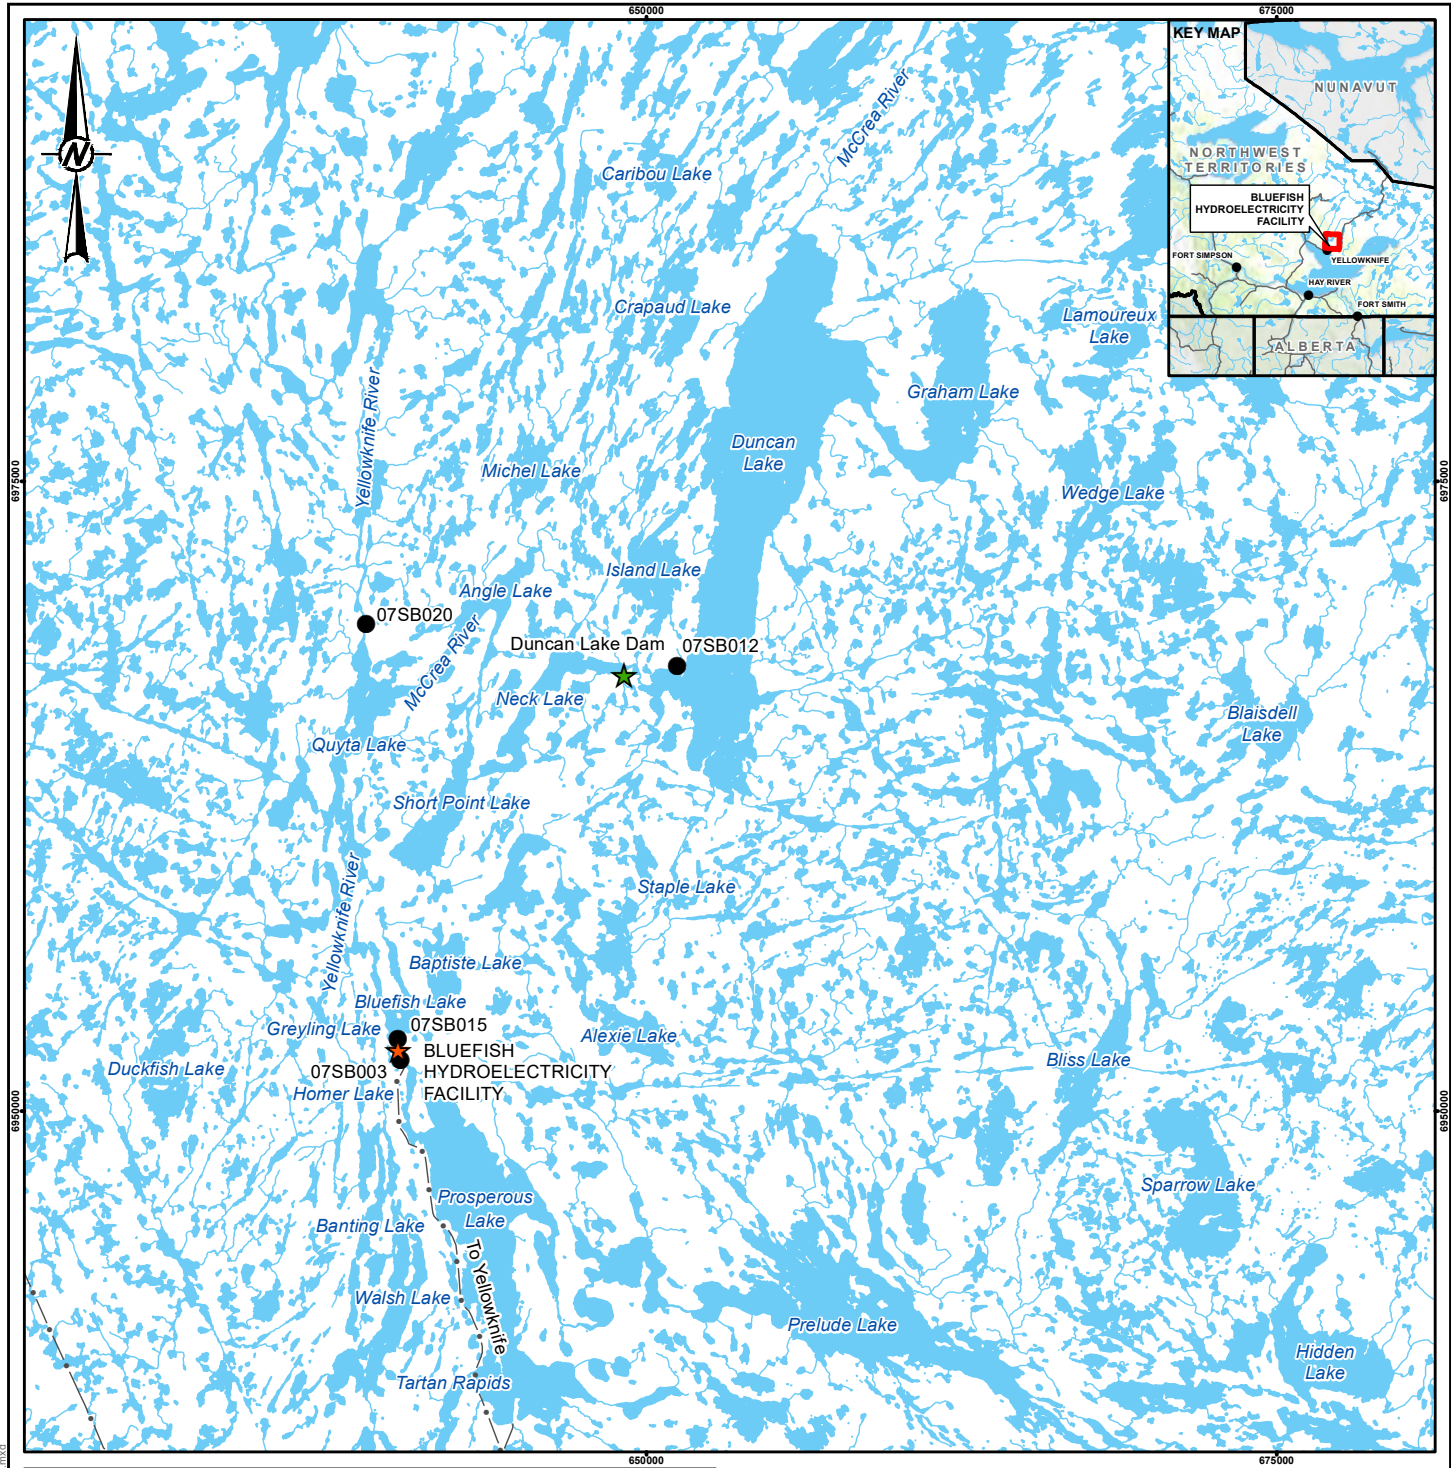

LEGEND

- ★ BLUEFISH HYDRO
- COMMUNITY
- ★ DUNCAN DAM
- WSC GAUGE
- ACTIVE TRANSMISSION LINE
- HIGHWAY
- WATERCOURSE
- WATERBODY

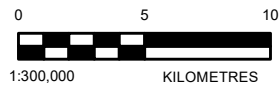

REFERENCES

BASE DATA OBTAINED FROM GEOGRATIS, © DEPARTMENT OF NATURAL RESOURCES CANADA AND GWNT, © 2005 GOVERNMENT OF CANADA WITH PERMISSION FROM INDIAN AND NORTHERN AFFAIRS CANADA. PUBLIC SECTOR DATASETS MADE AVAILABLE UNDER THE CITY OF YELLOWKNIFE'S OPEN DATA LICENSE V.1. TOPOGRAPHIC MAP © ESRI AND ITS LICENSORS. USED UNDER LICENSE, ALL RIGHTS RESERVED.
DATUM: NAD 83 PROJECTION: UTM ZONE 11

CLIENT



CONSULTANT



YYYY-MM-DD	2020-06-30
DESIGNED	LB
PREPARED	AB
REVIEWED	KR
APPROVED	DP

PROJECT

BLUEFISH HYDROELECTRIC FACILITY PROJECT


TITLE

BLUEFISH WSC GAUGES

PROJECT NO.
20142314


REV.
0

FIGURE
9

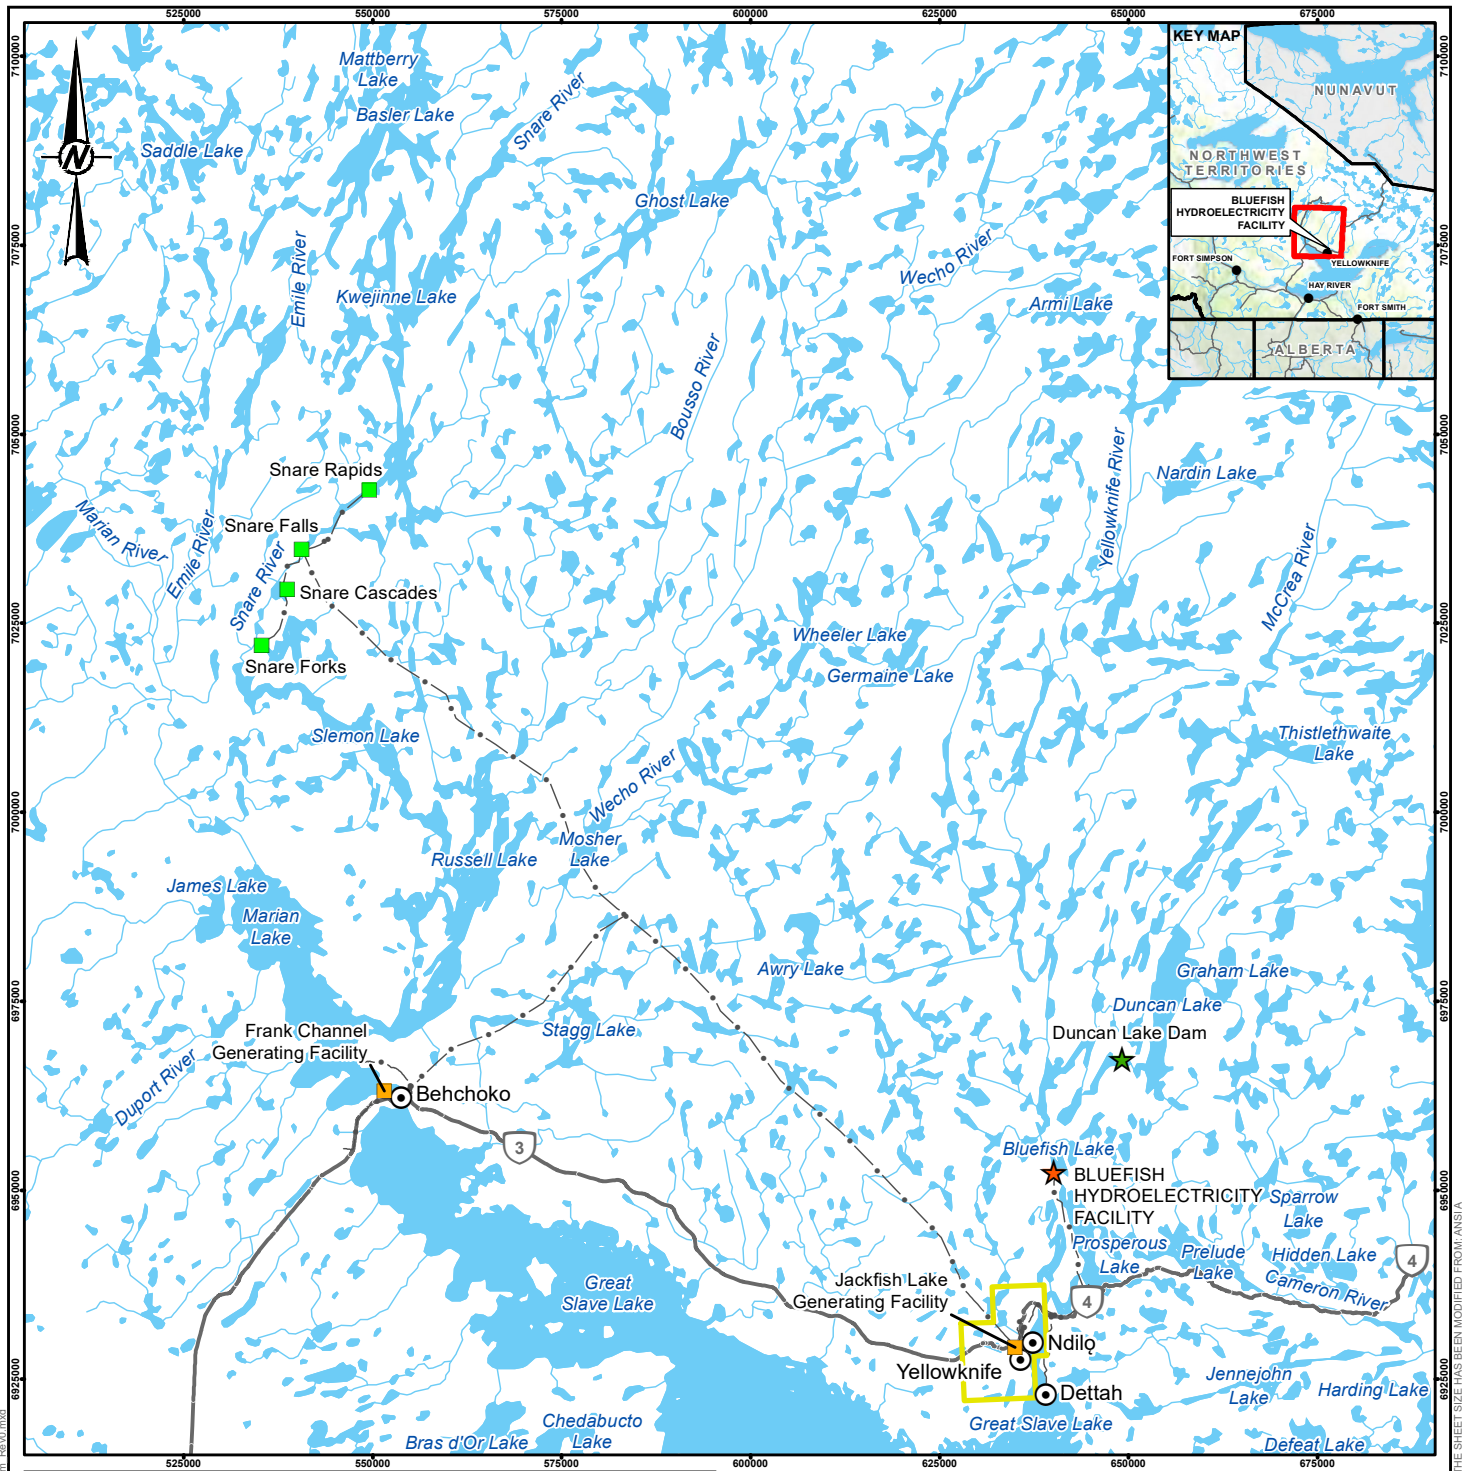

LEGEND

- ★ BLUEFISH HYDRO
- COMMUNITY
- ★ DUNCAN DAM
- GENERATING FACILITY
- SNARE HYDRO FACILITY
- ACTIVE TRANSMISSION LINE
- HIGHWAY
- WATERCOURSE
- WATERBODY
- YELLOWKNIFE MUNICIPAL BOUNDARY

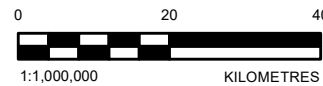

REFERENCES

BASE DATA OBTAINED FROM GEOGRATIS, © DEPARTMENT OF NATURAL RESOURCES CANADA AND GWNT, © 2005 GOVERNMENT OF CANADA WITH PERMISSION FROM INDIAN AND NORTHERN AFFAIRS CANADA. PUBLIC SECTOR DATASETS MADE AVAILABLE UNDER THE CITY OF YELLOWKNIFE'S OPEN DATA LICENSE V.1. TOPOGRAPHIC MAP © ESRI AND ITS LICENSORS. USED UNDER LICENSE, ALL RIGHTS RESERVED.
DATUM: NAD 83 PROJECTION: UTM ZONE 11

CLIENT



CONSULTANT



YYYY-MM-DD	2020-06-30
DESIGNED	LB
PREPARED	AB
REVIEWED	KR
APPROVED	DP

PROJECT

BLUEFISH HYDROELECTRIC FACILITY PROJECT


TITLE

NORTH SLAVE HYDROELECTRIC SYSTEM


PROJECT NO.
20142314

REV.
0

FIGURE
1

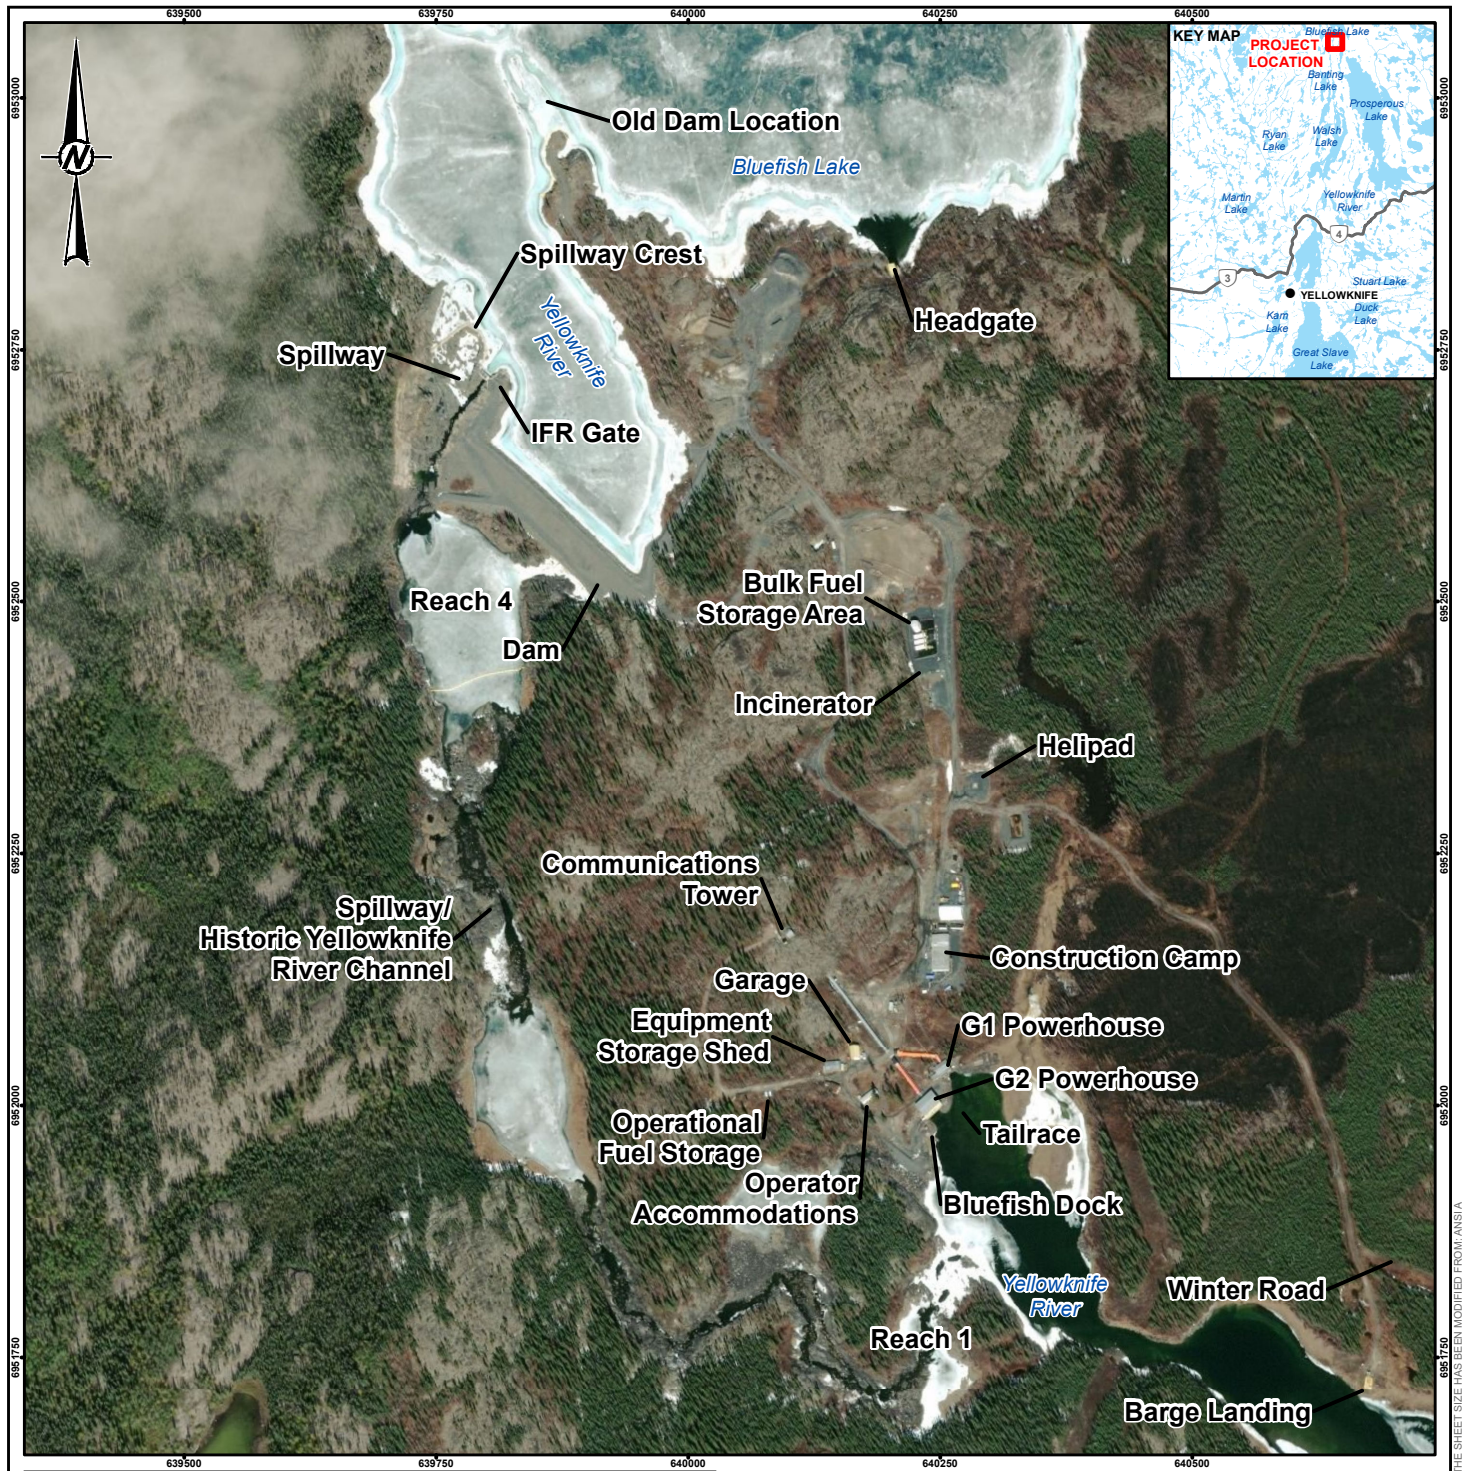

LEGEND

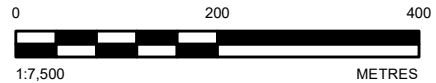

REFERENCES

1. ORIGINAL DRAWINGS OBTAINED FROM NTPC.
2. BACKGROUND IMAGERY: IMAGERY COPYRIGHT © 20160502 ESRI AND ITS LICENSORS. SOURCE: MAXAR. USED UNDER LICENSE, ALL RIGHTS RESERVED. DATUM: NAD83 PROJECTION: UTM ZONE 11

CLIENT



CONSULTANT



YYYY-MM-DD 2020-06-30

DESIGNED LB

PREPARED AB

REVIEWED KR

APPROVED DP

PROJECT

BLUEFISH HYDROELECTRIC FACILITY PROJECT

TITLE

BLUEFISH HYDROELECTRIC FACILITY – SITE LAYOUT

PROJECT NO.
20142314

REV.
0

FIGURE
2