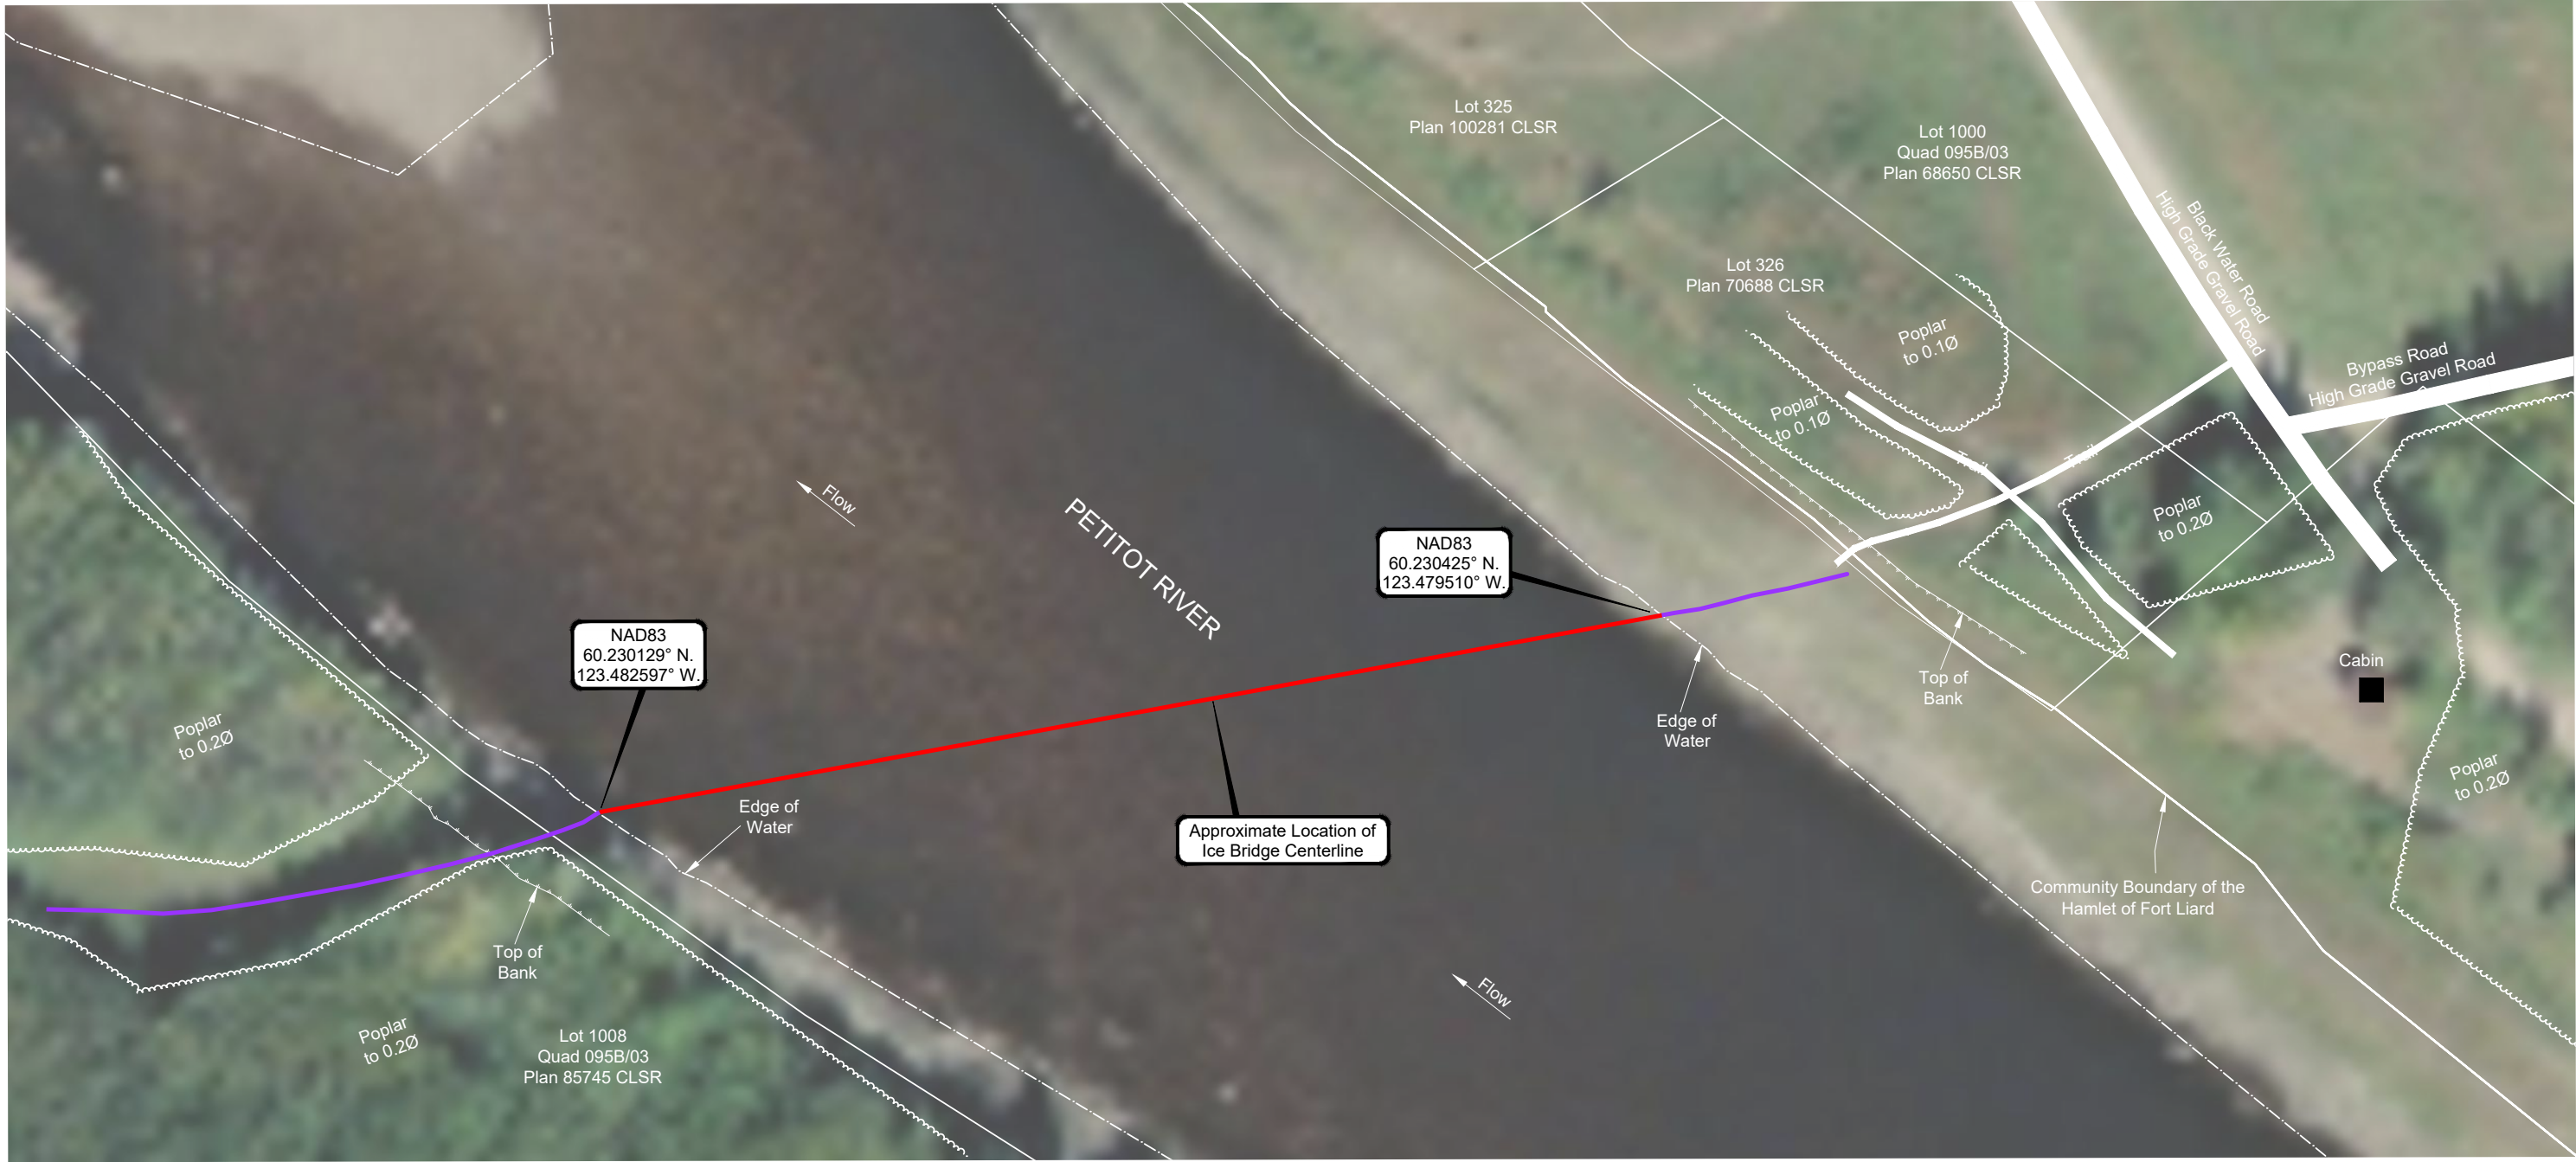
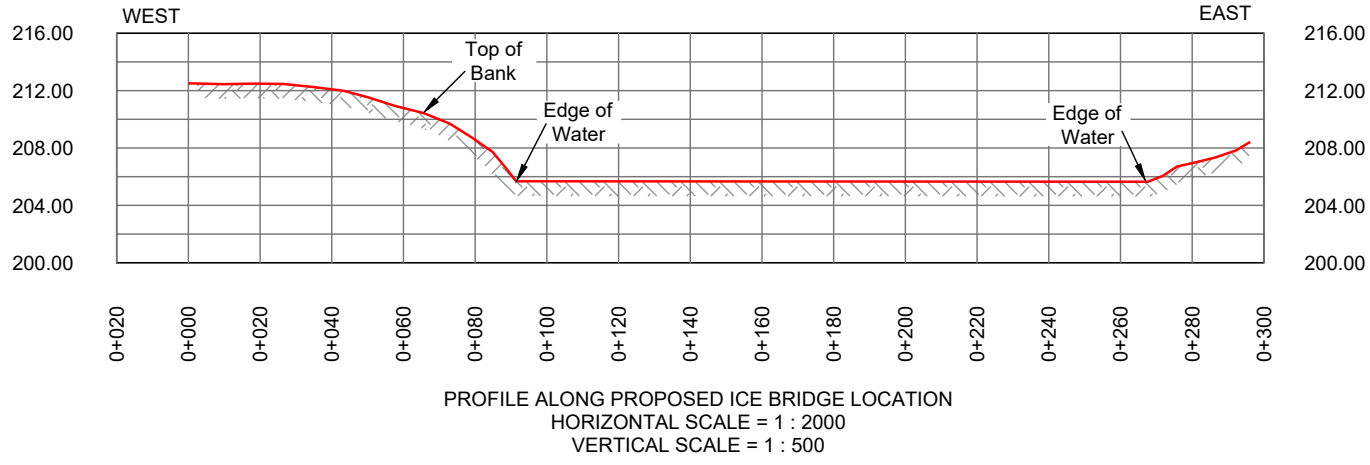



LEGEND	
Proposed Ice Bridge	
Top of Bank	
Bottom of Bank	
Edge of Water	

SITE COORDINATE	
WIDTH (m)	LENGTH (m)
60.230279°	-123.481035°



WESTCOAST ENERGY INC.

SKETCH PLAN SHOWING
PROPOSED ICE BRIDGE (IB-01)
WITHIN
UNIT O, SEC. 74
GRID 60°20' N. & 123°15' W.

NORTHWEST TERRITORIES

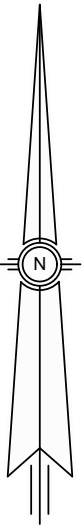


OPERATOR		REVISION TABLE			
 Westcoast Energy	REV	DATE	DESCRIPTION	DRN	CHK
	0	2023.08.04	ISSUED	DS	JD
	1	2023.09.12	ADDED SITE COORDINATE TABLE	DS	JD
 Calgary, AB Grande Prairie, AB 888.263.8055 caltechgroup.com	AFE NO.:		PROJECT NO.:		1 REVISION
	FILE NO.:		PCS.:		
	CALTECH JOB NO.:		REF. JOB NO.:		
	22-2013-SK05-R1.DWG		PC: MH		
			PLAN 1 OF 1		

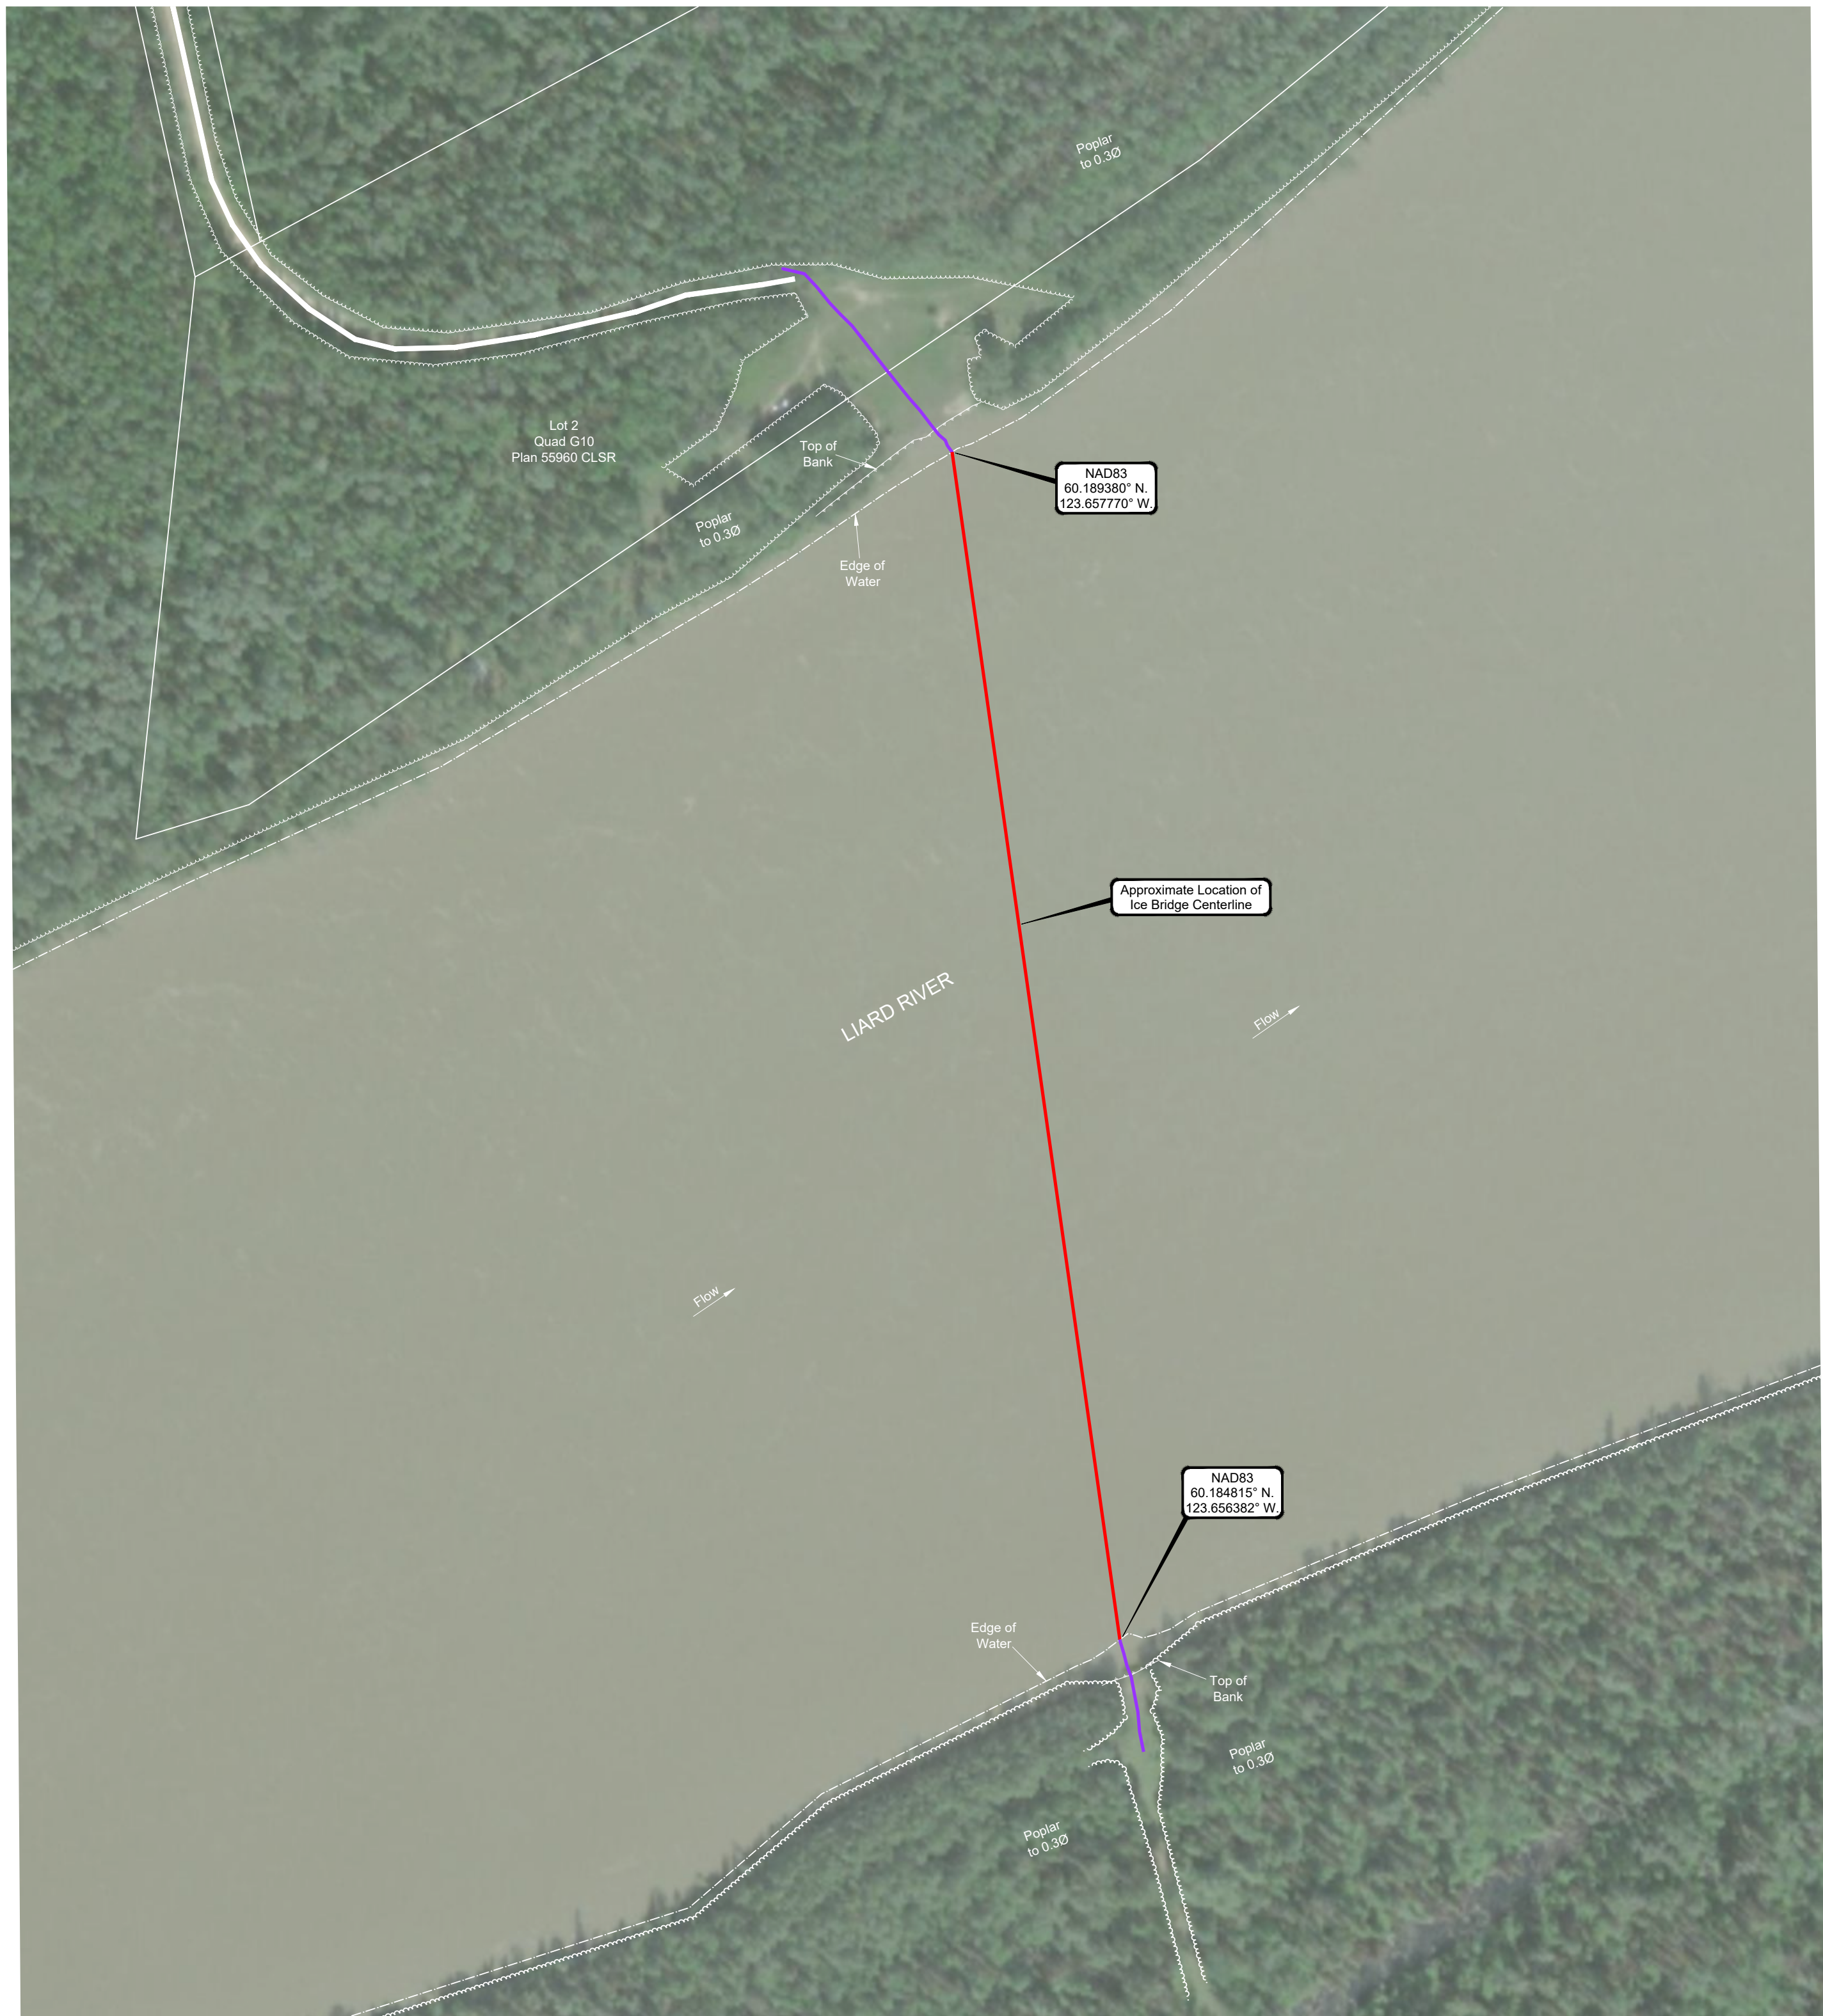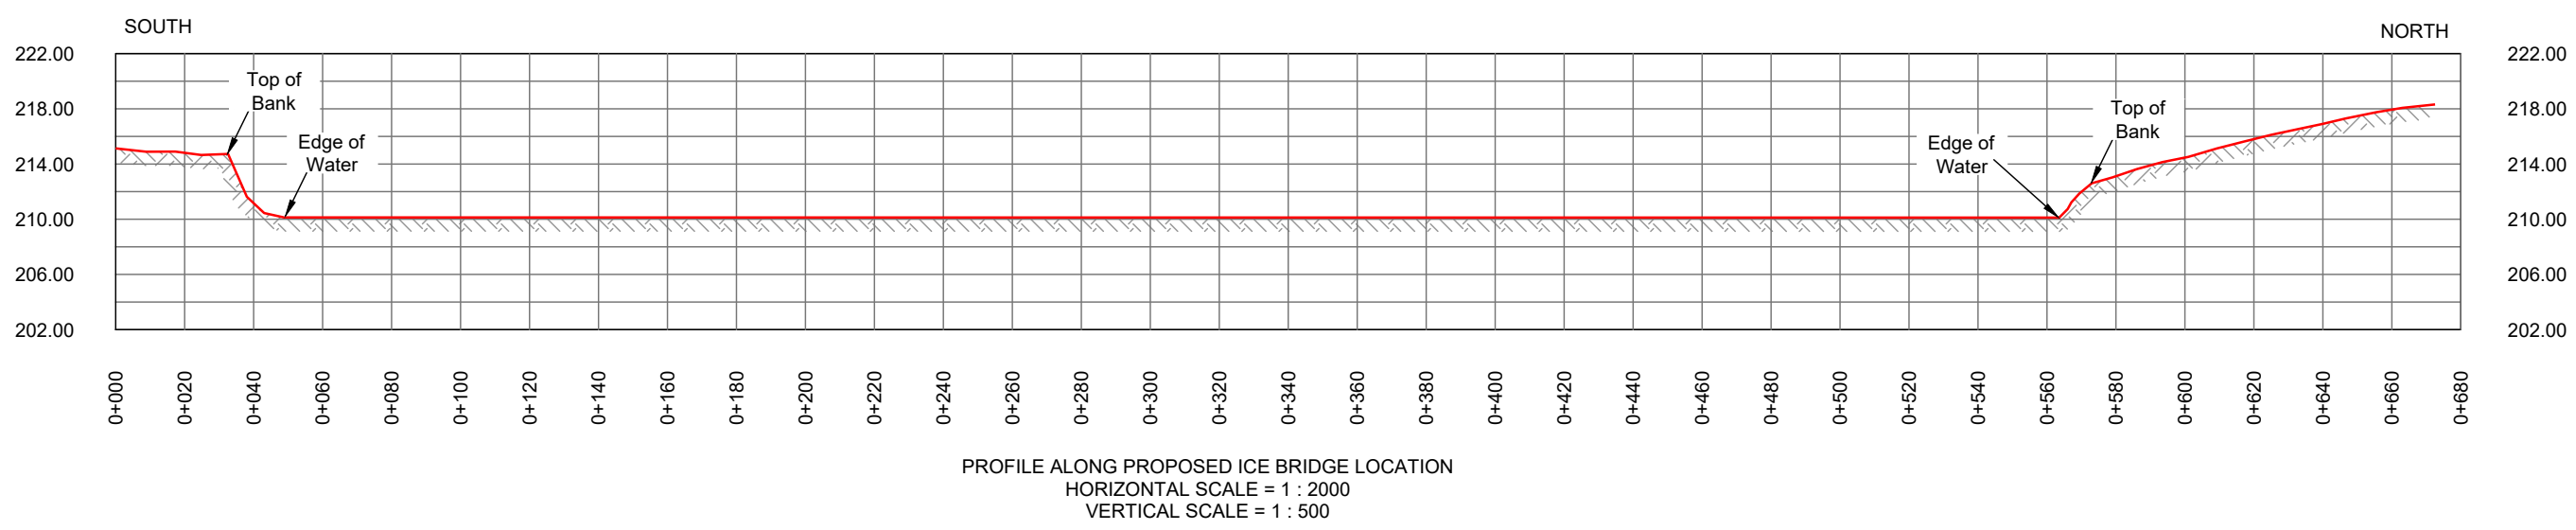

SCALE 1 : 1000

50 40 30 20 10 0 25 50 75 100

METRES

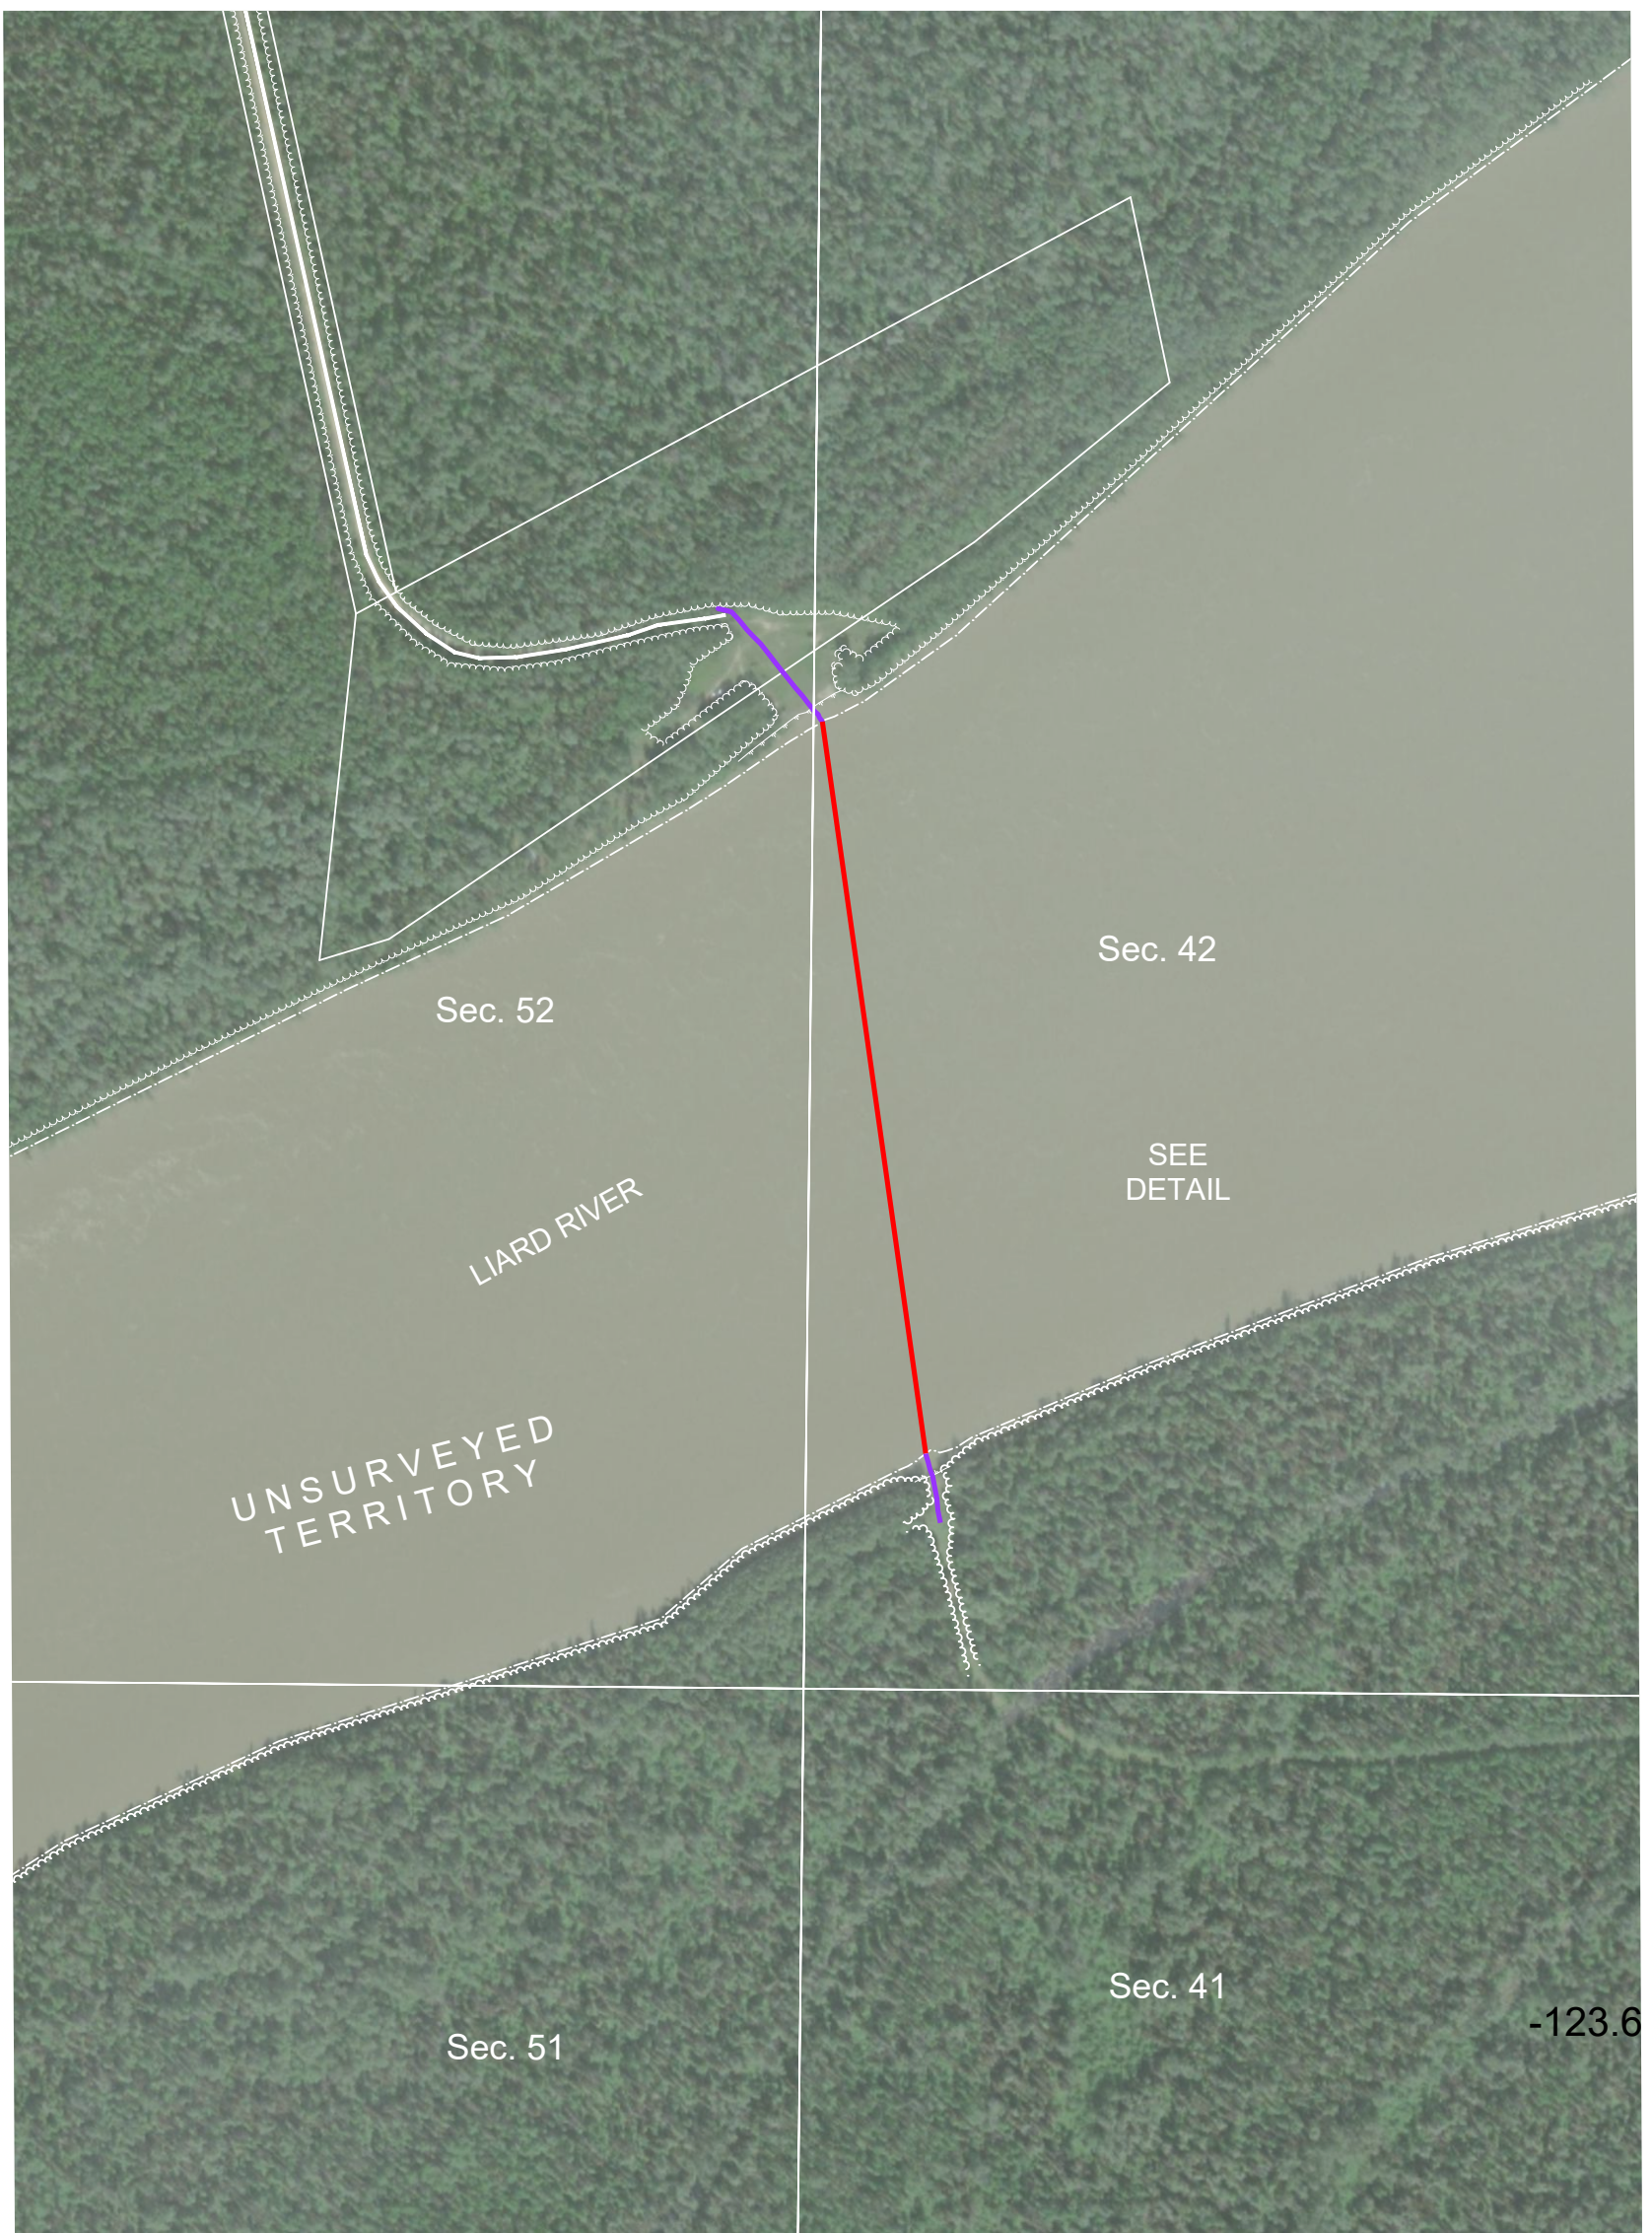


KEY PLAN

SCALE 1:5000

150 100 50 0 100 200

METRES

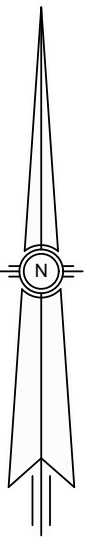

LEGEND	
Proposed Ice Bridge	
Top of Bank	
Bottom of Bank	
Edge of Water	






SITE COORDINATE	
LATITUDE (N.)	LONGITUDE (W.)
60.140359°	-124.044079°

WESTCOAST ENERGY INC.

SKETCH PLAN SHOWING
PROPOSED ICE BRIDGE (IB-02)
WITHIN
UNIT D & E, SEC. 42
GRID 60°20' N. & 123°30' W.

NORTHWEST TERRITORIES

OPERATOR		REVISION TABLE				
	REV	DATE	DESCRIPTION	DRN	CHK	
	0	2023.08.04	ISSUED	DS	JD	
	1	2023.09.12	ADDED SITE COORDINATE TABLE	DS	JD	
 Calgary, AB Grande Prairie, AB 888.263.8055 caltechgroup.com		FILE NO.:		PROJECT NO.:		
		FILE NO.:		PCS.:		
		CALTECH JOB NO.: 22-2013		REF. JOB NO.:		
		22-2013-SK06-R1.DWG		PC: MH	PLAN 1 OF 1	1 REVISION

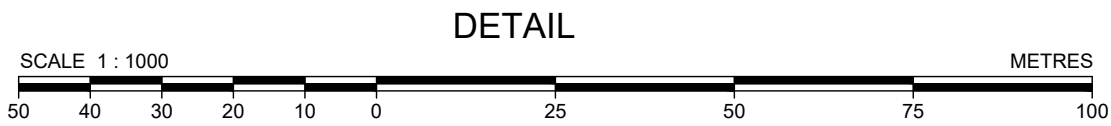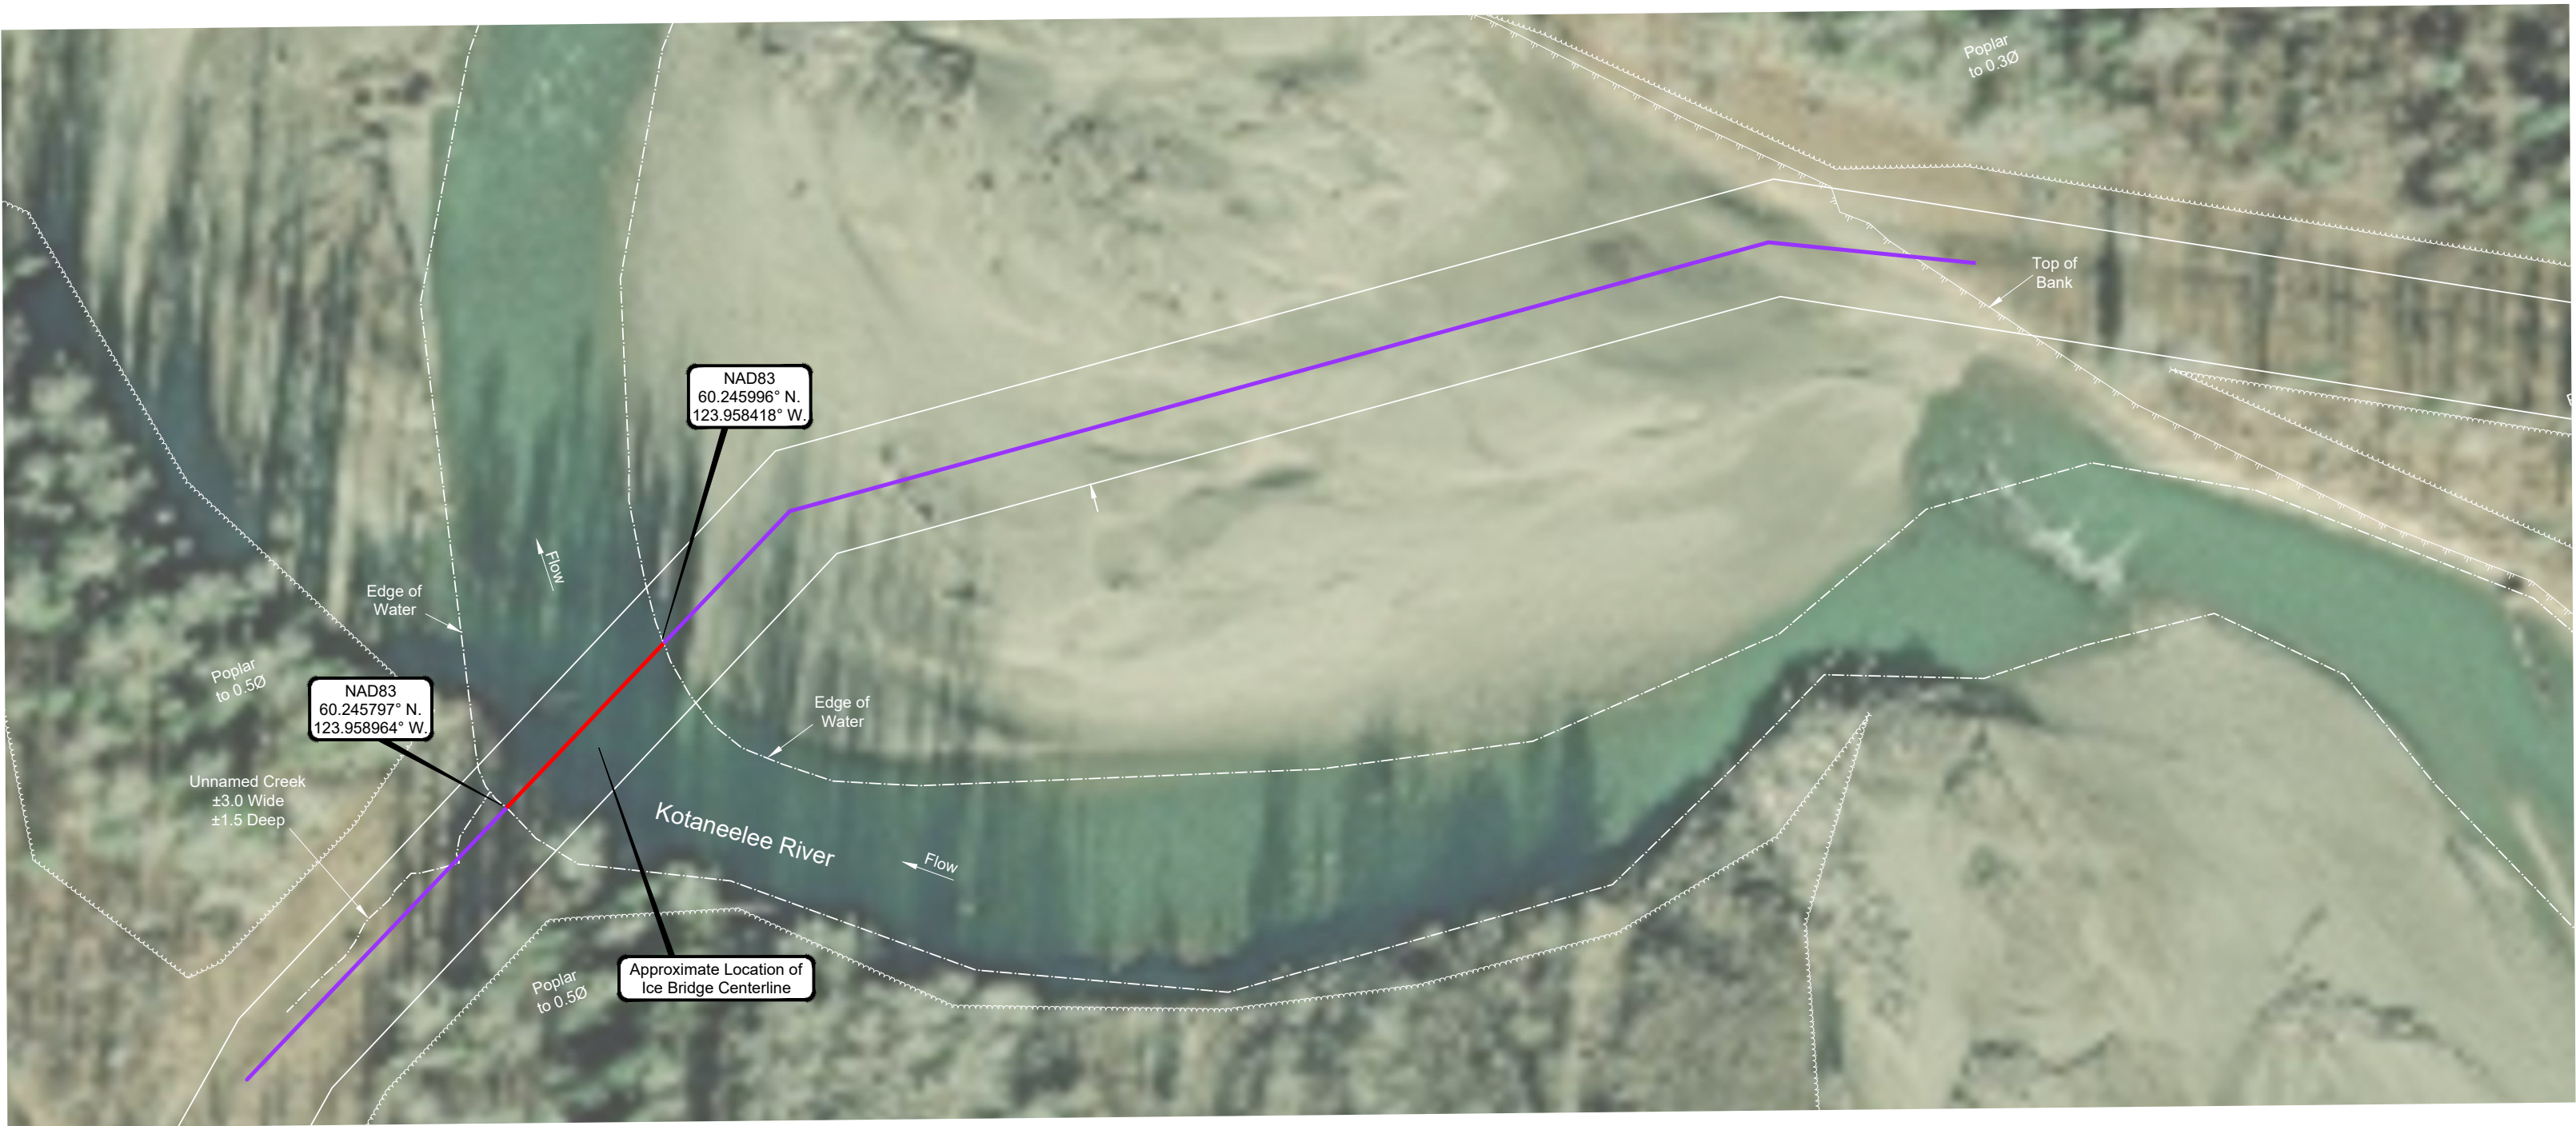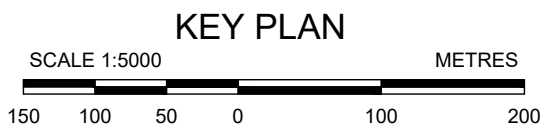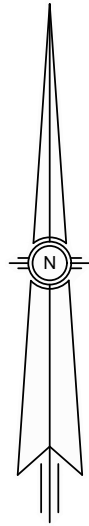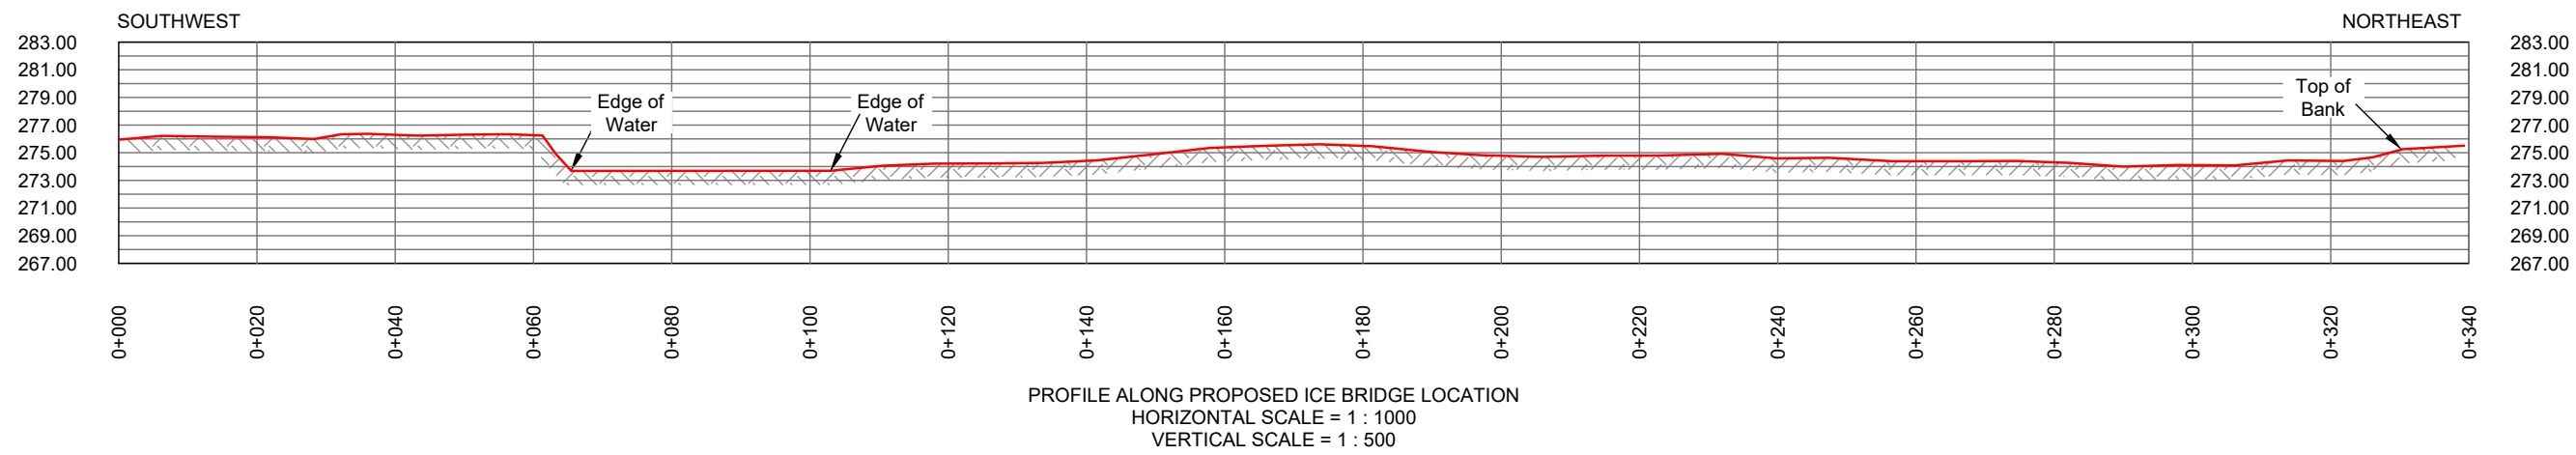

LEGEND	
Proposed Ice Bridge	
Top of Bank	
Bottom of Bank	
Edge of Water	

SITE COORDINATE	
LATITUDE (N.)	LONGITUDE (W.)
60.245930°	-123.958725°

WESTCOAST ENERGY INC.

SKETCH PLAN SHOWING
PROPOSED ICE BRIDGE (IB-03)
WITHIN
UNIT K, N & O, SEC. 65
GRID 60°20' N. & 123°45' W.

NORTHWEST TERRITORIES

OPERATOR		REVISION TABLE			
	REV	DATE	DESCRIPTION	DRN	CHK
	0	2023.08.04	ISSUED	DS	JD
	1	2023.09.12	ADDED SITE COORDINATE TABLE	DS	JD
		PROJECT NO.: .			
		FILE NO.: .		PC:	
		CALTECH JOB NO.: 22-2013		REF. JOB NO.: .	
		22-2013-SK07-R1.DWG		PC: MH PLAN 1 OF 1	
				1	
				REVISION	