




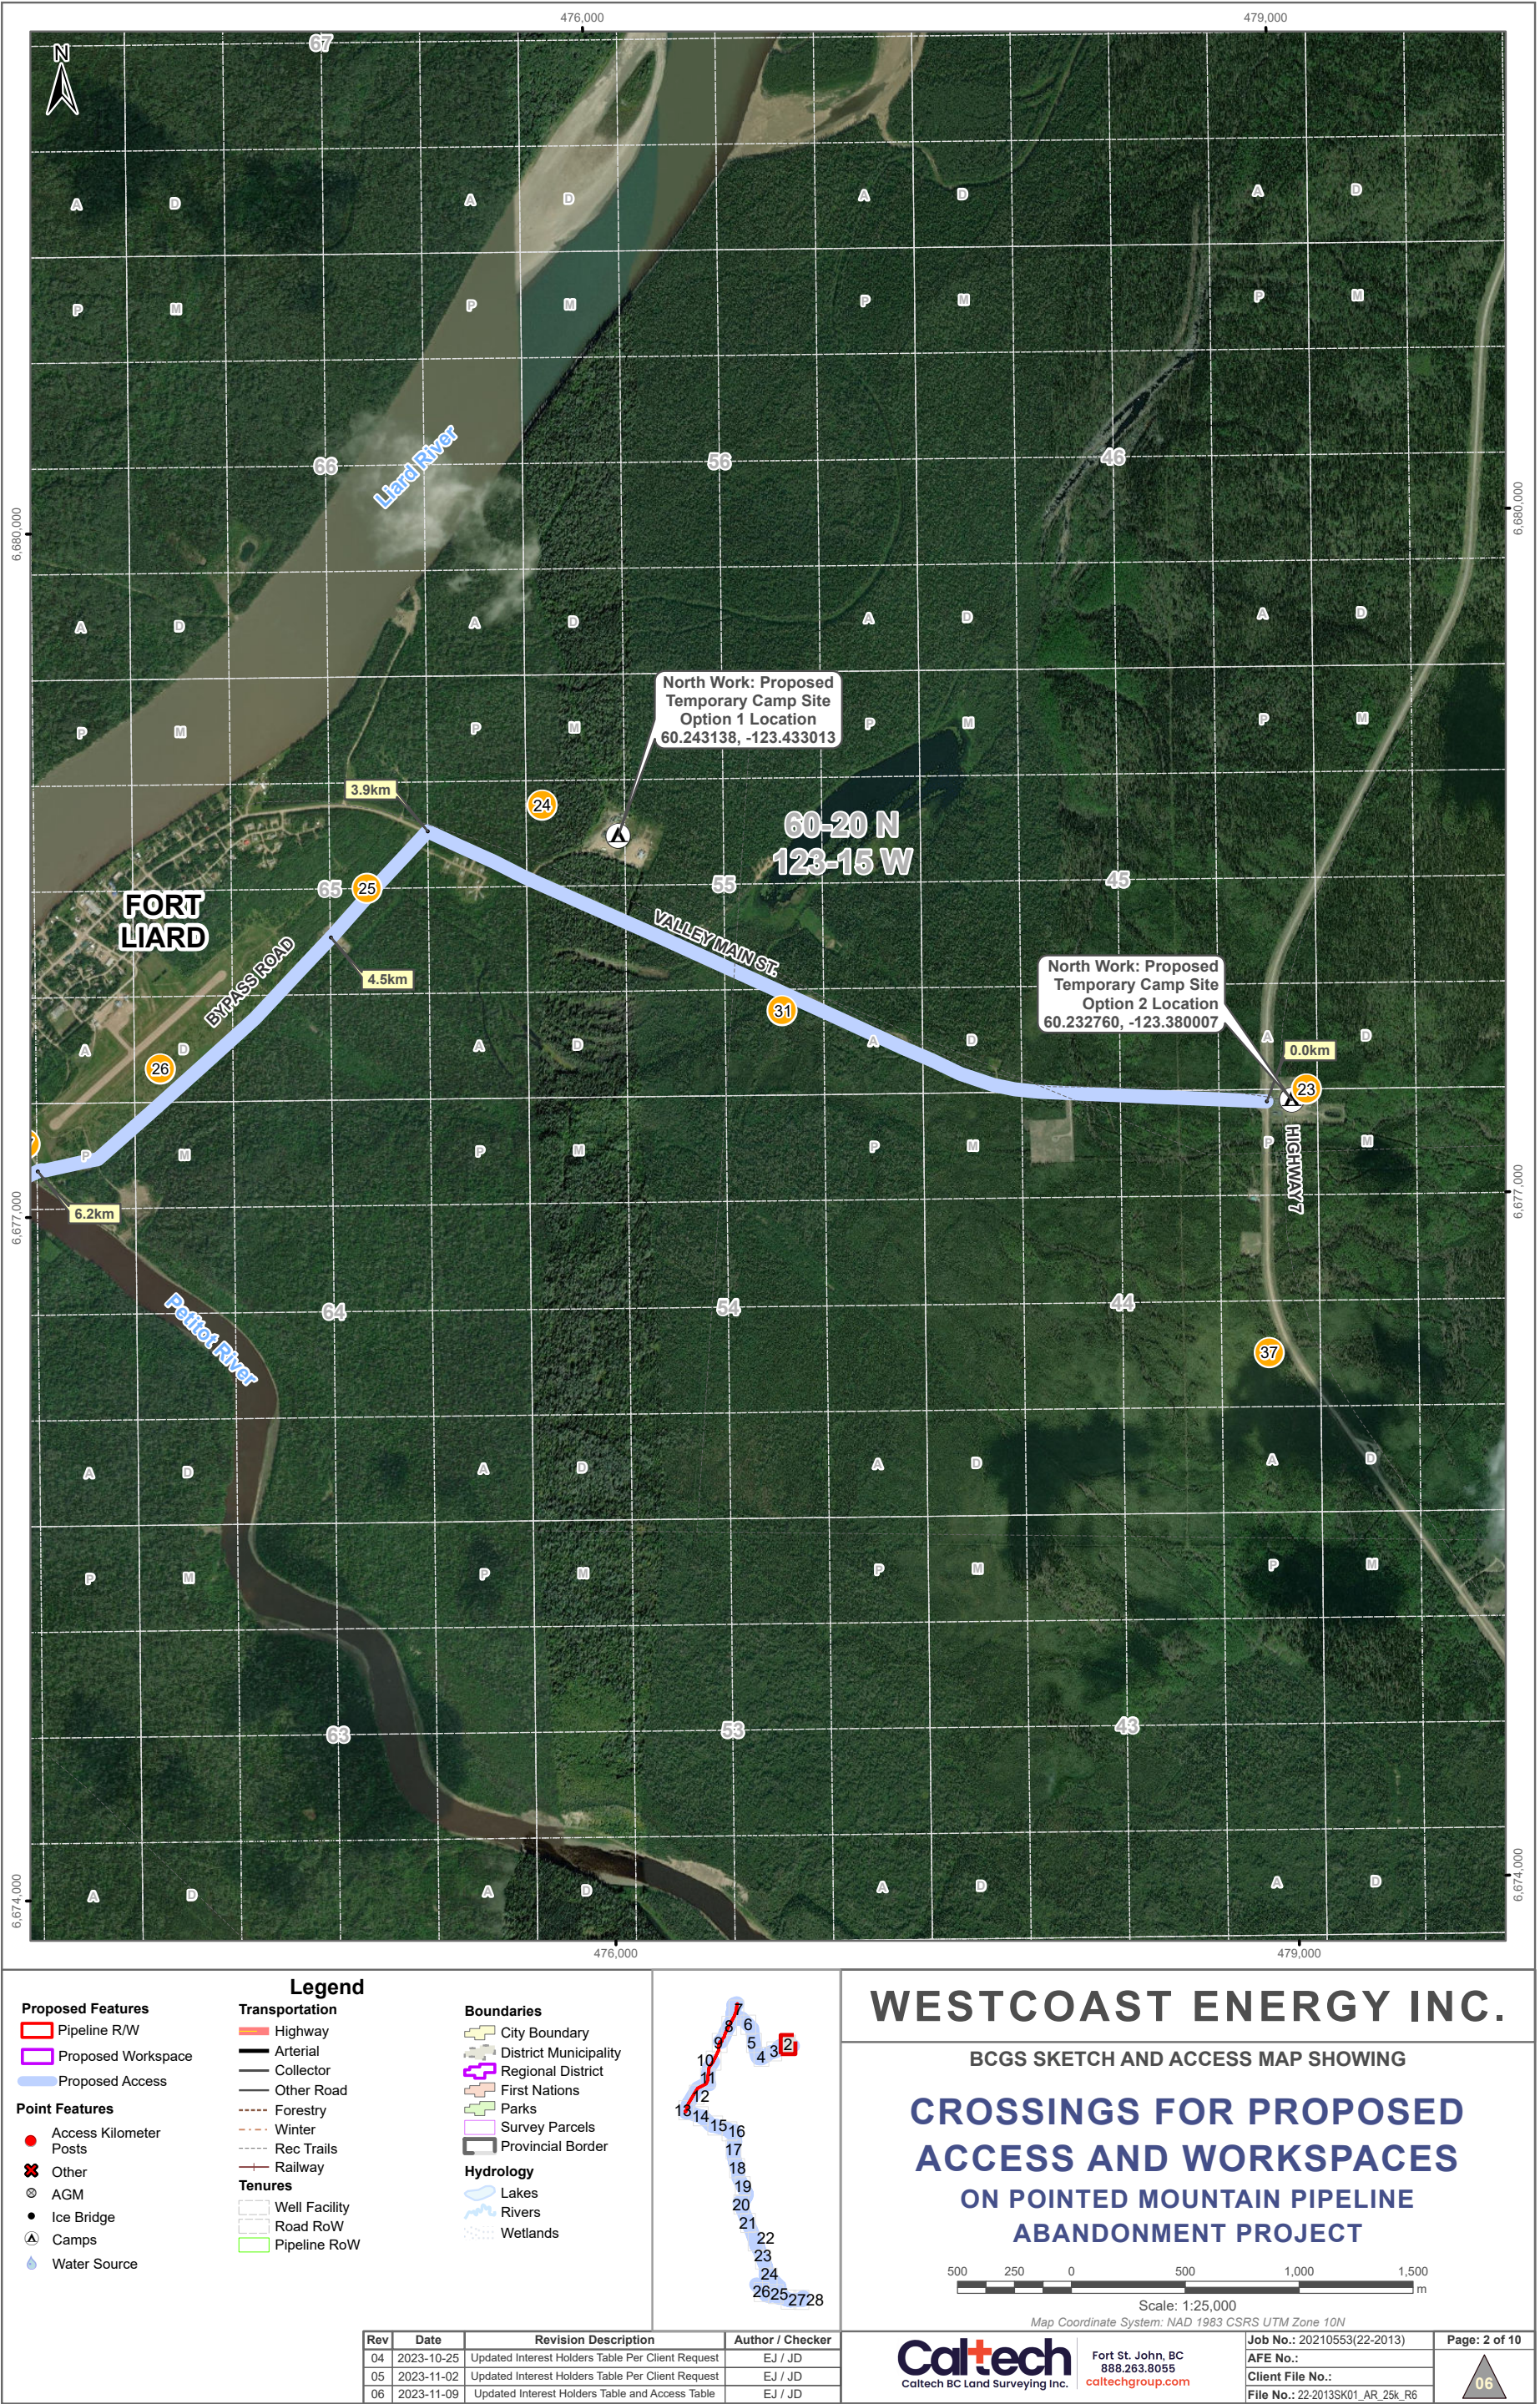

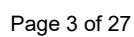

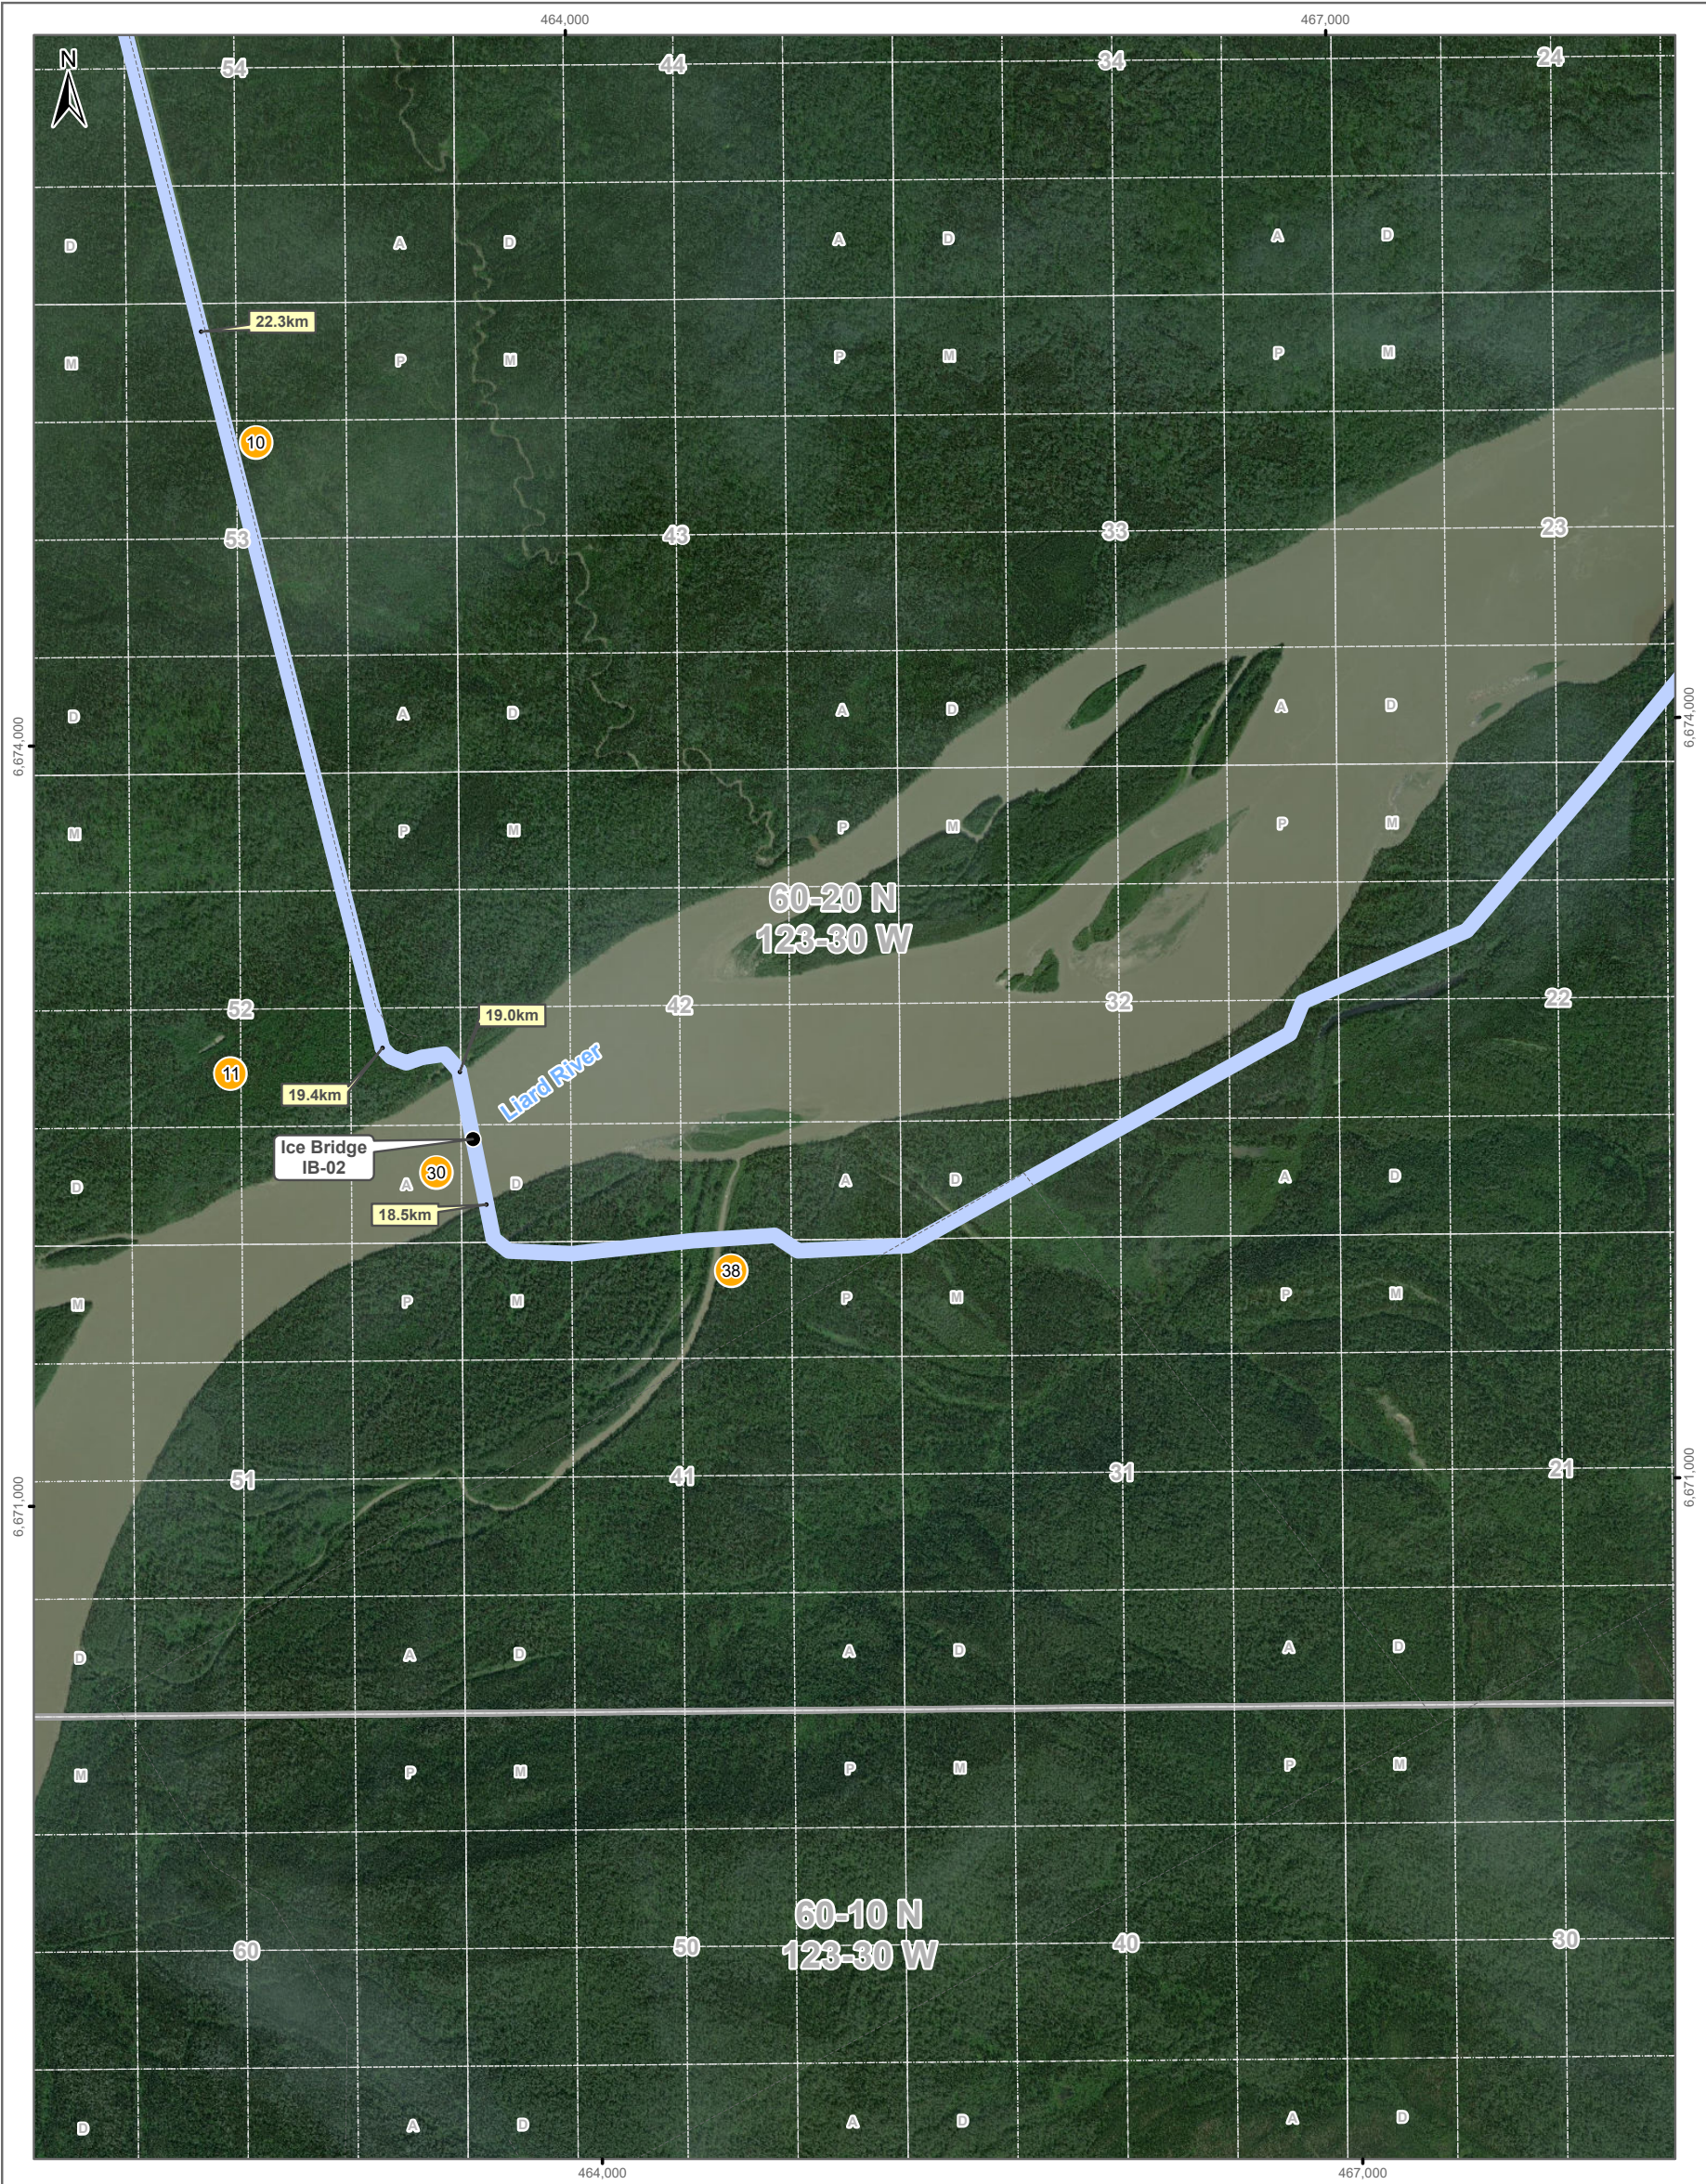

Proposed Features

- Pipeline R/W
- Proposed Workspace
- Proposed Access

Point Features

- Access Kilometer Posts
- Other
- AGM
- Ice Bridge
- Camps
- Water Source

Legend

Transportation

- Highway
- Arterial
- Collector
- Other Road
- Forestry
- Winter
- Rec Trails
- Railway

Tenures

- Well Facility
- Road RoW
- Pipeline RoW

Boundaries

- City Boundary
- District Municipality
- Regional District
- First Nations
- Parks
- Survey Parcels
- Provincial Border

Hydrology

- Lakes
- Rivers
- Wetlands

WESTCOAST ENERGY INC.

BCGS SKETCH AND ACCESS MAP SHOWING

CROSSINGS FOR PROPOSED ACCESS AND WORKSPACES

ON POINTED MOUNTAIN PIPELINE ABANDONMENT PROJECT

500 250 0 500 1,000 1,500 m

Scale: 1:25,000

Map Coordinate System: NAD 1983 CSRS UTM Zone 10N

Caltech

Caltech BC Land Surveying Inc.

Fort St. John, BC
888.263.8055
caltechgroup.com

Rev	Date	Revision Description	Author / Checker
04	2023-10-25	Updated Interest Holders Table Per Client Request	EJ / JD
05	2023-11-02	Updated Interest Holders Table Per Client Request	EJ / JD
06	2023-11-09	Updated Interest Holders Table and Access Table	EJ / JD

Job No.: 20210553(22-2013)

AFE No.:


Client File No.:


File No.: 22-2013SK01_AR_25k_R6


Page: 4 of 10

06

Page 4 of 27

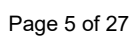

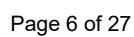

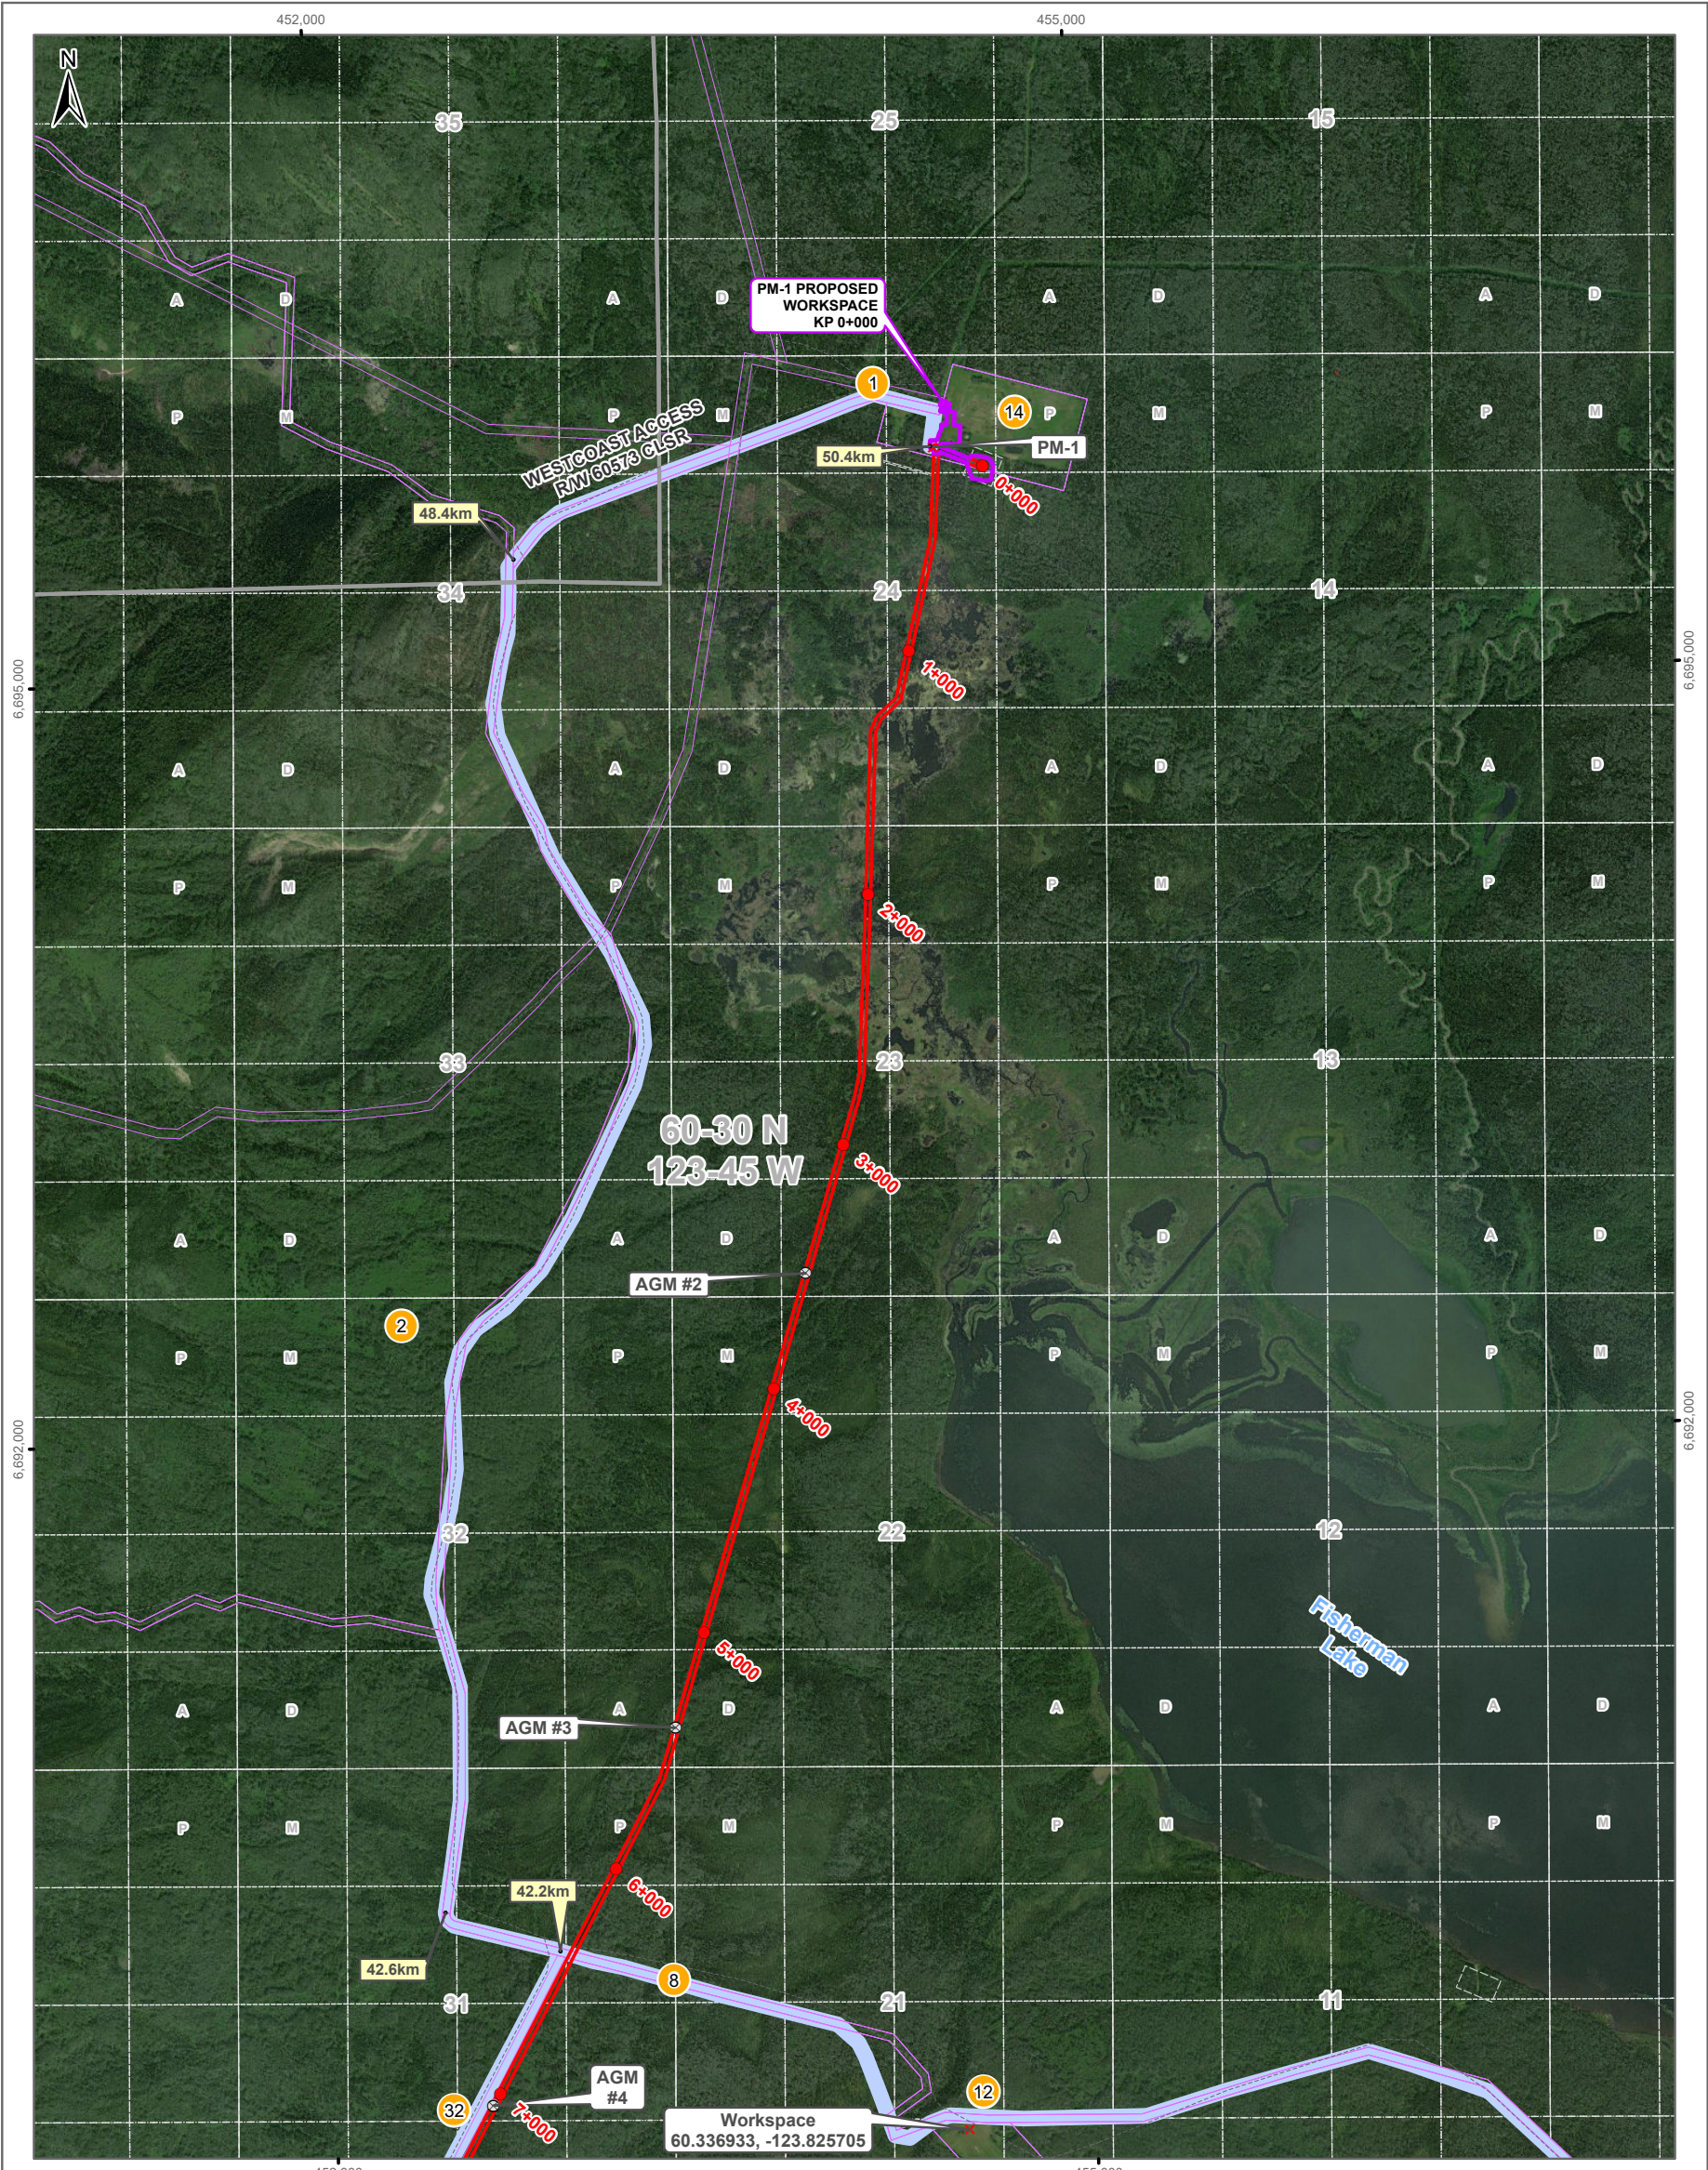

Proposed Features

- Pipeline R/W
- Proposed Workspace
- Proposed Access

Point Features

- Access Kilometer Posts
- Other
- AGM
- Ice Bridge
- Camps
- Water Source

Transportation

- Highway
- Arterial
- Collector
- Other Road
- Forestry
- Winter
- Rec Trails
- Railway

Tenures

- Well Facility
- Road RoW
- Pipeline RoW

Boundaries

- City Boundary
- District Municipality
- Regional District
- First Nations
- Parks
- Survey Parcels
- Provincial Border

Hydrology

- Lakes
- Rivers
- Wetlands

Rev	Date	Revision Description	Author / Checker
04	2023-10-25	Updated Interest Holders Table Per Client Request	EJ / JD
05	2023-11-02	Updated Interest Holders Table Per Client Request	EJ / JD
06	2023-11-09	Updated Interest Holders Table and Access Table	EJ / JD

WESTCOAST ENERGY INC.

BCGS SKETCH AND ACCESS MAP SHOWING

**CROSSINGS FOR PROPOSED
ACCESS AND WORKSPACES
ON POINTED MOUNTAIN PIPELINE
ABANDONMENT PROJECT**

50025001,0001,500

m

Scale: 1:25,000

Map Coordinate System: NAD 1983 CSRS UTM Zone 10N

Caltech
Caltech BC Land Surveying Inc.

Fort St. John, BC
888.263.8055
caltechgroup.com

Job No.: 20210553(22-2013)

AFE No.:


Client File No.:

File No.: 22-2013SK01_AR_25k_R6

Page: 7 of 10

06

Page 7 of 27

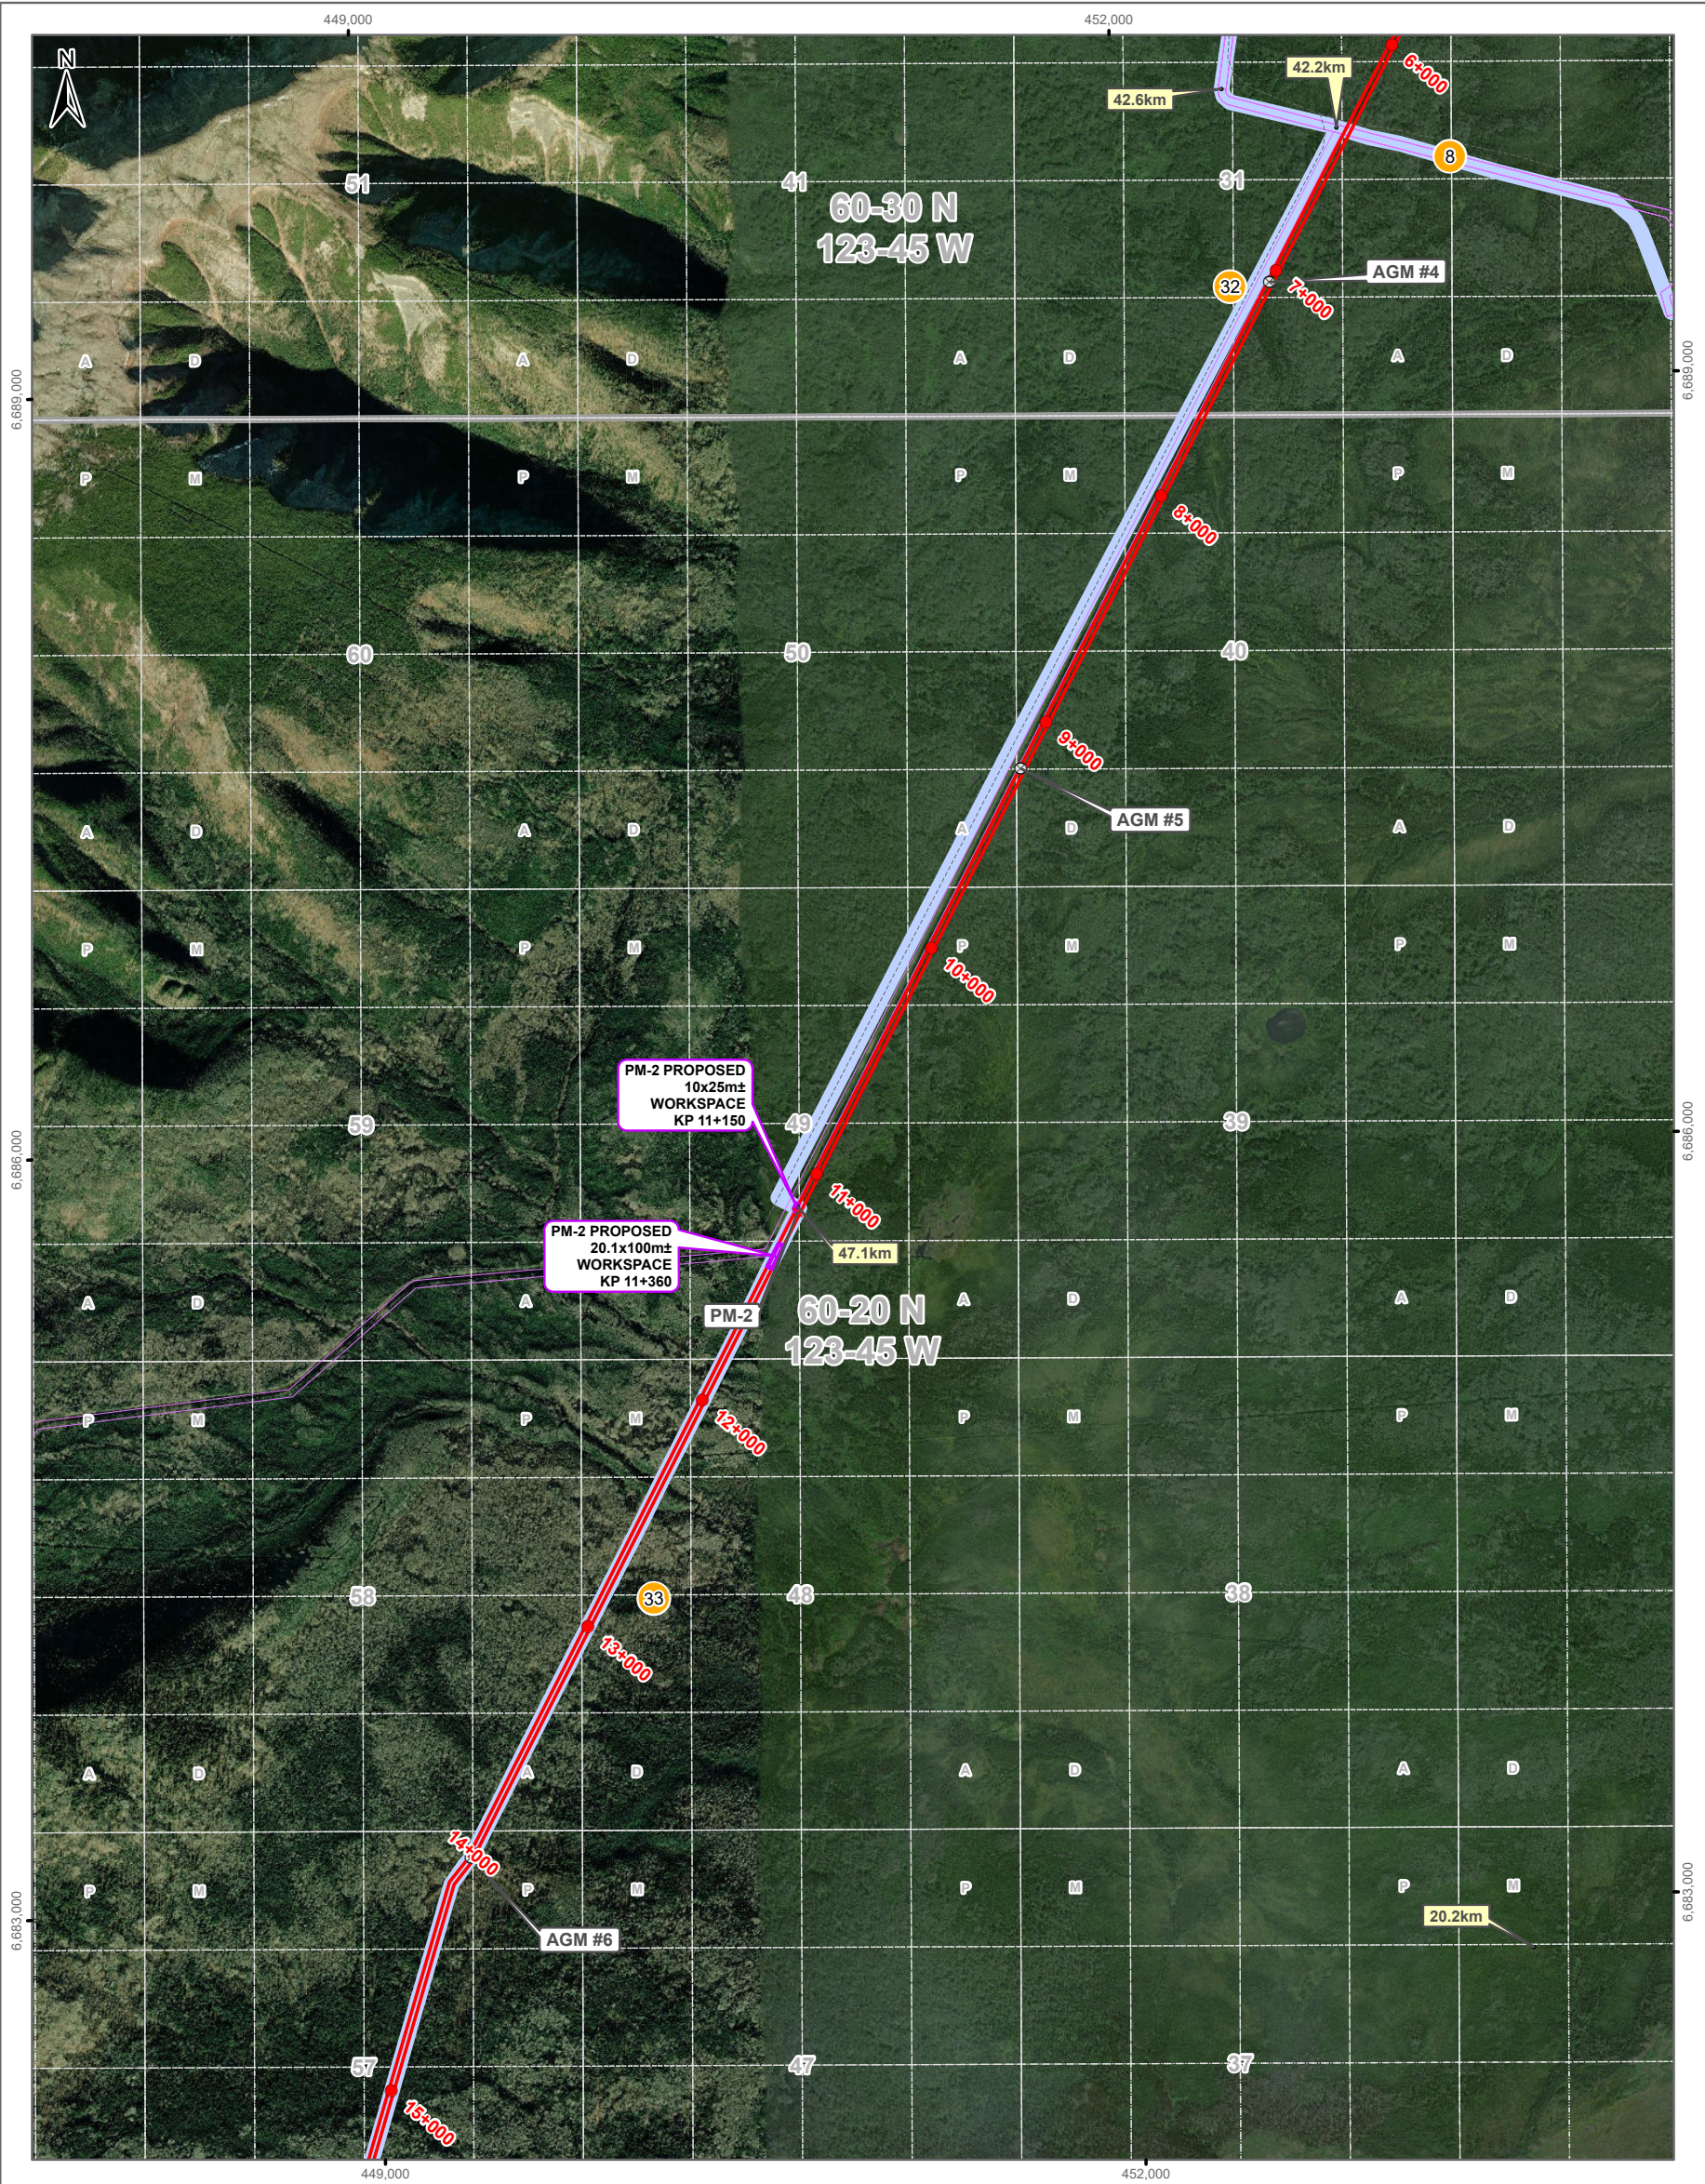

Proposed Features
[Red Line] Pipeline R/W
[Purple Line] Proposed Workspace
[Blue Line] Proposed Access

Point Features
● Access Kilometer Posts
✕ Other
⊙ AGM
● Ice Bridge
△ Camps
💧 Water Source

Transportation
[Red Line] Highway
[Black Line] Arterial
[Grey Line] Collector
[Grey Line] Other Road
[Dashed Line] Forestry
[Dashed Line] Winter
[Dashed Line] Rec Trails
[Red Line] Railway

Tenures
[White Box] Well Facility
[White Box] Road RoW
[Green Box] Pipeline RoW

Boundaries
[Yellow Box] City Boundary
[Grey Box] District Municipality
[Purple Box] Regional District
[Green Box] First Nations
[Green Box] Parks
[White Box] Survey Parcels
[Grey Box] Provincial Border

Hydrology
[Blue Box] Lakes
[Blue Box] Rivers
[Blue Box] Wetlands

Rev	Date	Revision Description	Author / Checker
04	2023-10-25	Updated Interest Holders Table Per Client Request	EJ / JD
05	2023-11-02	Updated Interest Holders Table Per Client Request	EJ / JD
06	2023-11-09	Updated Interest Holders Table and Access Table	EJ / JD

WESTCOAST ENERGY INC.

BCGS SKETCH AND ACCESS MAP SHOWING

CROSSINGS FOR PROPOSED ACCESS AND WORKSPACES ON POINTED MOUNTAIN PIPELINE ABANDONMENT PROJECT

500 250 0 500 1,000 1,500 m

Scale: 1:25,000

Map Coordinate System: NAD 1983 CSRS UTM Zone 10N

Caltech BC Land Surveying Inc.

Fort St. John, BC
888.263.8055
caltechgroup.com

Job No.: 20210553(22-2013)	
AFE No.:	
Client File No.:	
File No.: 22-2013SK01_AR_25k_R6	

Page: 8 of 10



Proposed Features

- Pipeline R/W
- Proposed Workspace
- Proposed Access

Point Features

- Access Kilometer Posts
- Other
- AGM
- Ice Bridge
- Camps
- Water Source

Transportation

- Highway
- Arterial
- Collector
- Other Road
- Forestry
- Winter
- Rec Trails
- Railway

Tenures

- Well Facility
- Road RoW
- Pipeline RoW

Boundaries

- City Boundary
- District Municipality
- Regional District
- First Nations
- Parks
- Survey Parcels
- Provincial Border

Hydrology

- Lakes
- Rivers
- Wetlands

Rev	Date	Revision Description	Author / Checker
04	2023-10-25	Updated Interest Holders Table Per Client Request	EJ / JD
05	2023-11-02	Updated Interest Holders Table Per Client Request	EJ / JD
06	2023-11-09	Updated Interest Holders Table and Access Table	EJ / JD

WESTCOAST ENERGY INC.

BCGS SKETCH AND ACCESS MAP SHOWING

**CROSSINGS FOR PROPOSED
ACCESS AND WORKSPACES
ON POINTED MOUNTAIN PIPELINE
ABANDONMENT PROJECT**

50025001,0001,500

m

Scale: 1:25,000

Map Coordinate System: NAD 1983 CSRS UTM Zone 10N

Caltech
Caltech BC Land Surveying Inc.

Fort St. John, BC
888.263.8055
caltechgroup.com

Job No.: 20210553(22-2013)

AFE No.:


Client File No.:

File No.: 22-2013SK01_AR_25k_R6

Page: 9 of 10

06

Page 9 of 27

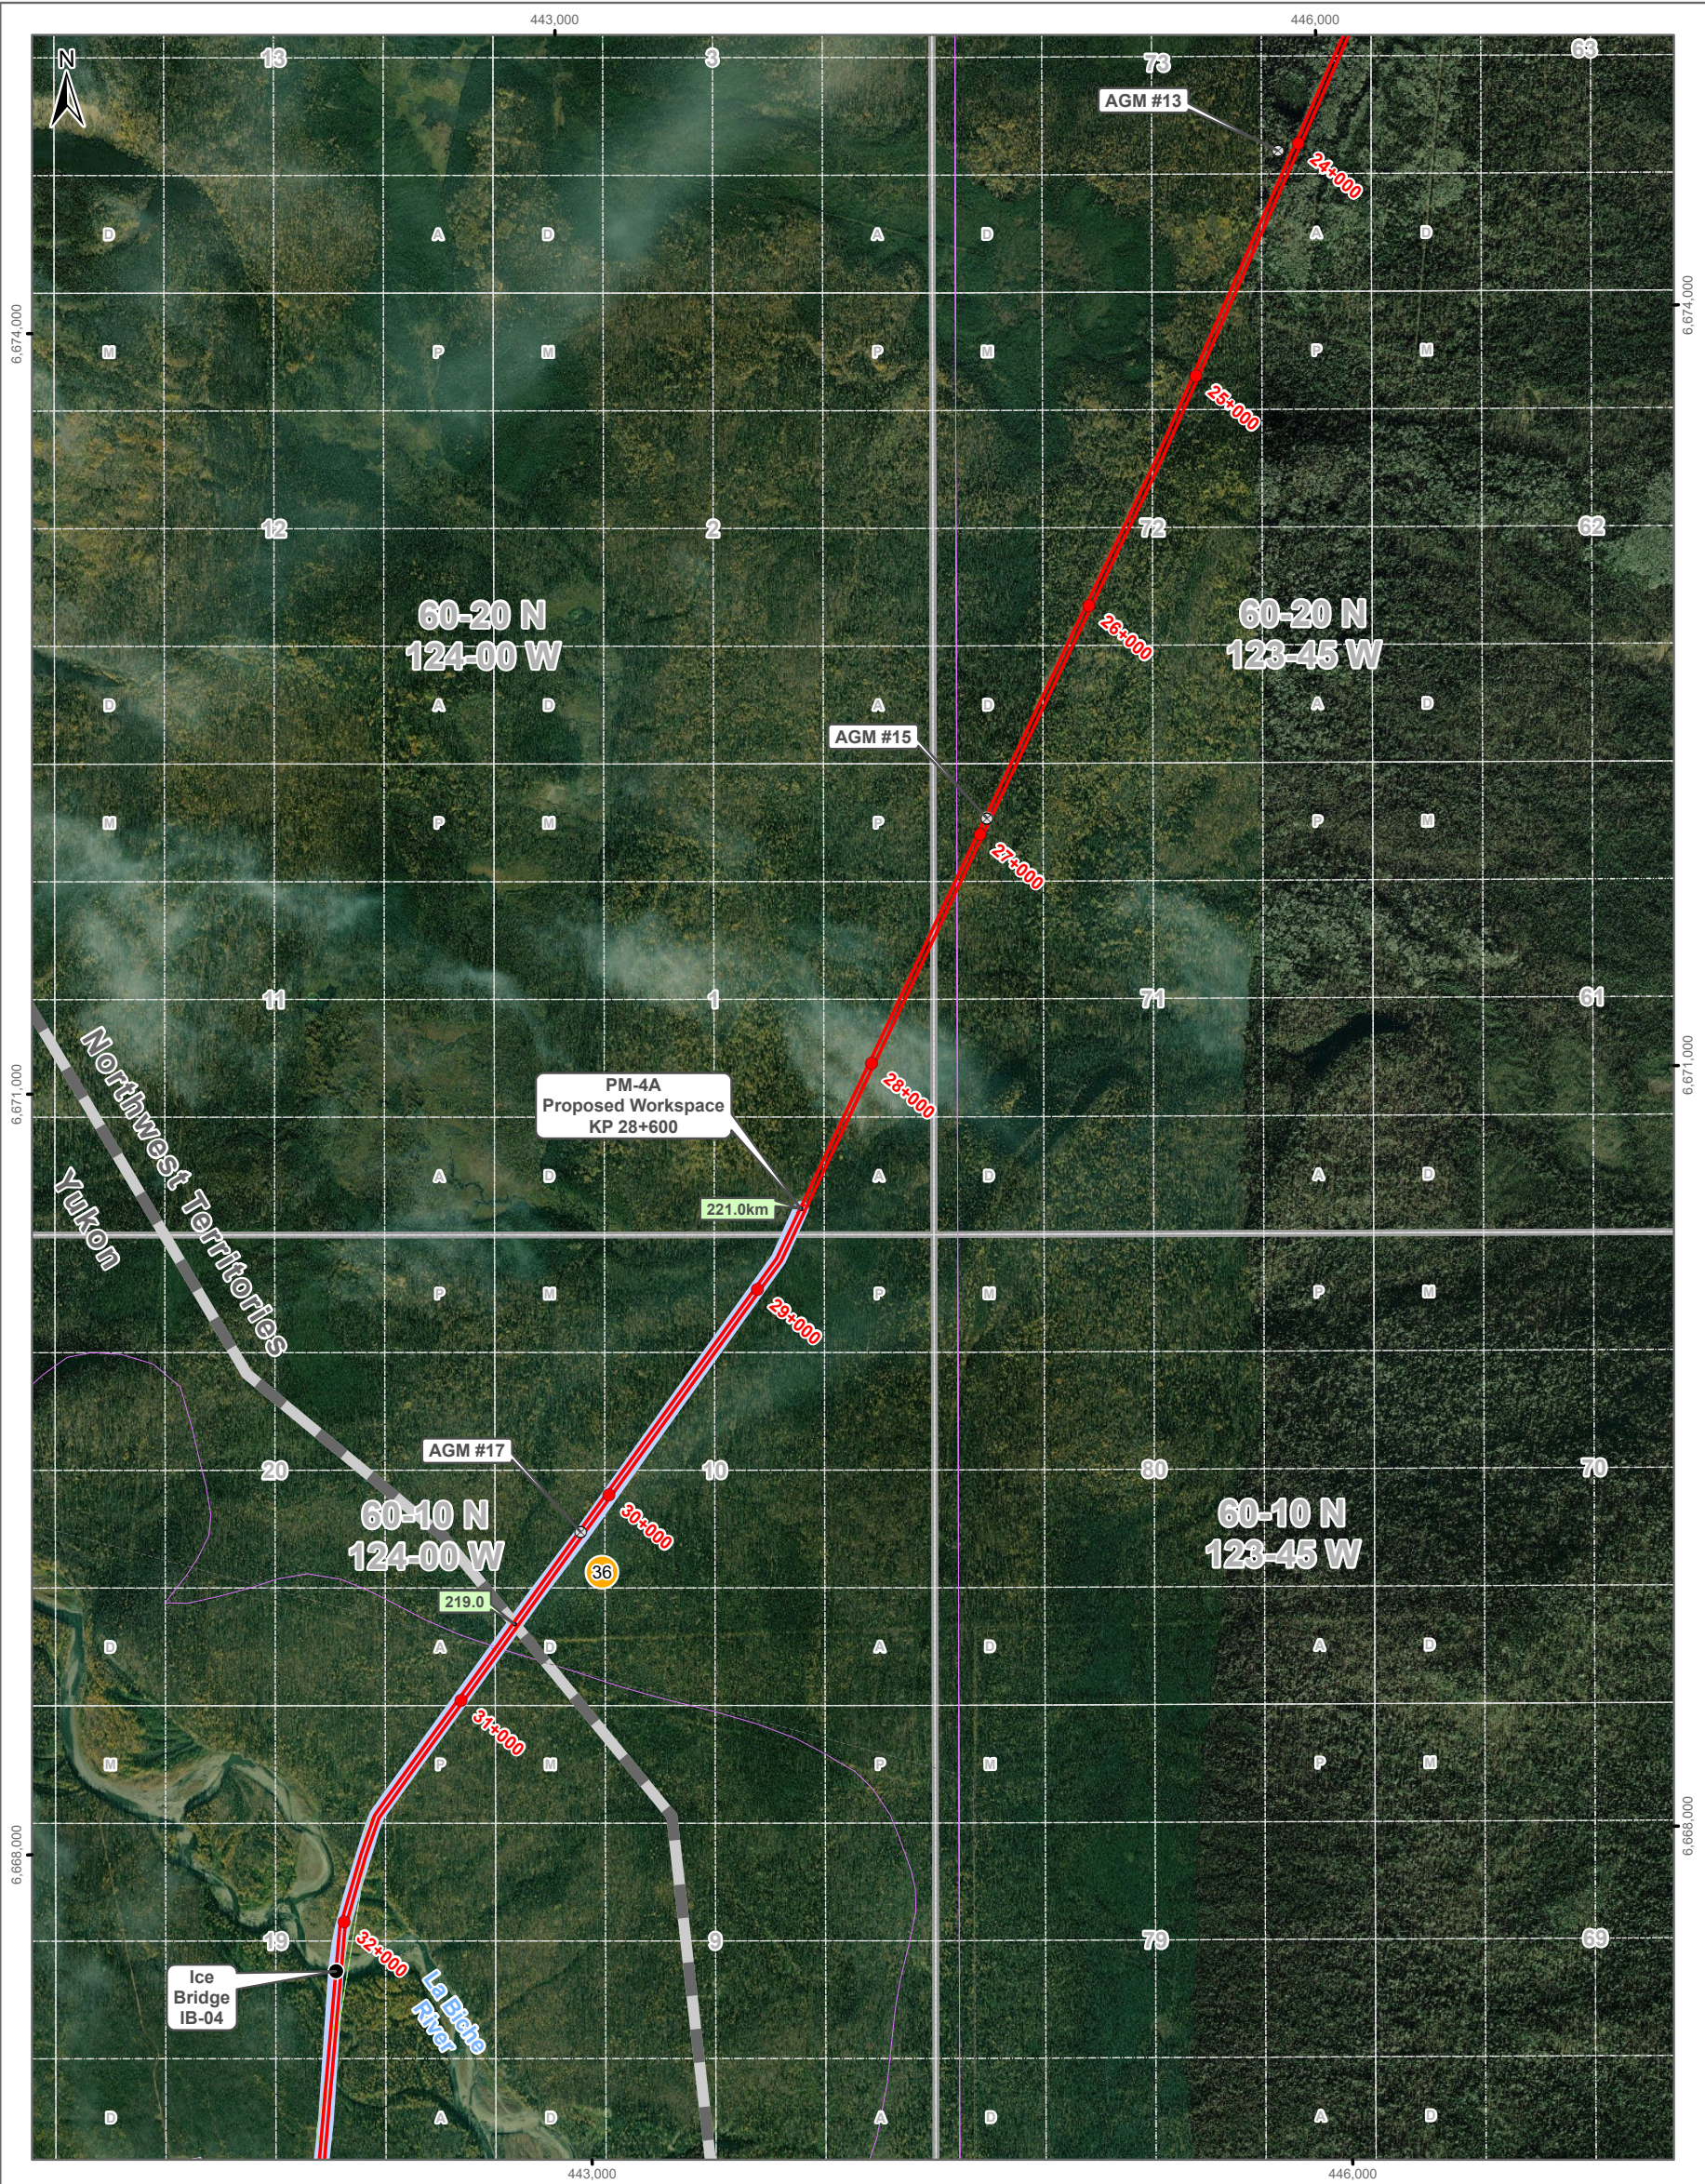

Proposed Features

Pipeline R/W

Proposed Workspace

Proposed Access

Point Features

Access Kilometer Posts

Other

AGM

Ice Bridge

Camps

Water Source

Legend

Transportation

Highway

Arterial

Collector

Other Road

Forestry

Winter

Rec Trails

Railway

Tenures

Well Facility

Road RoW

Pipeline RoW

Boundaries

City Boundary

District Municipality

Regional District

First Nations

Parks

Survey Parcels

Provincial Border

Hydrology

Lakes

Rivers

Wetlands

WESTCOAST ENERGY INC.

BCGS SKETCH AND ACCESS MAP SHOWING

CROSSINGS FOR PROPOSED
ACCESS AND WORKSPACES
ON POINTED MOUNTAIN PIPELINE
ABANDONMENT PROJECT

50025001,0001,500

Scale: 1:25,000

Map Coordinate System: NAD 1983 CSRS UTM Zone 10N

Caltech

Caltech BC Land Surveying Inc.

Fort St. John, BC

888.263.8055

caltechgroup.com

Job No.: 20210553(22-2013)

AFE No.:

Client File No.:

File No.: 22-2013SK01_AR_25k_R6

Page: 10 of 10

06


Page 10 of 27

ACCESS FROM EAST TO WEST - ACCESS FROM FORT LIARD										
DISTANCE		LENGTH (±km)	DESCRIPTION	ATLAS File No.	ATLAS Lot No.	LTO Plan No.	CLSR_PLAN	TENURE TYPE/LAND AUTHORITY	ADMINISTRATOR/OWNER	ROAD SURFACE
0			VALLEY MAIN ST. @ LIARD HIGHWAY #7	203-ROADS	ROADS	1900	71000 CLSR NT	PUBLIC HIGHWAY	GNWT	H.G.G.R
0	3.9	3.9	VALLEY MAIN ST.	203-ROADS	ROADS	1900	71000 CLSR NT	PUBLIC HIGHWAY	GNWT	H.G.G.R
3.9	4.5	0.6	BYPASS RD	203-ROADS	ROADS	4182	93816 CLSR NT	COMMISSIONER	GNWT	H.G.G.R
4.5	6.2	1.7	BYPASS RD	203-95B/3-1000	1000	1573	68650 CLSR NT	COMMISSIONER	MUNICIPALITY OF FORT LIARD	H.G.G.R
6.2	6.3	0.1	BYPASS RD	203-326	326	4428	70688 CSLR NT & 100281 CLST NT	TERRITORIAL	MUNICIPALITY OF FORT LIARD	H.G.G.R
6.3	6.5	0.2	ICE BRIDGE	NONE	NONE	NONE	NONE	TERRITORIAL	GNWT	PETITOT RIVER
6.5	7.0	0.5	FISHERMAN LAKE REC RD	203-95B/3-1008	1008	3693	85745 CLSR NT	COMMISSIONER	GNWT	WINTER ACCESS
7.0	18.5	11.5	FISHERMAN LAKE REC RD	NONE	UNSURVEYED TERRITORIAL LAND	NONE	NONE	TERRITORIAL	GNWT	WINTER ACCESS
18.5	19.0	0.5	ICE BRIDGE	NONE	NONE	NONE	NONE	TERRITORIAL	GNWT	FORT LIARD RIVER
19.0	19.4	0.4	FISHERMAN LAKE REC RD	203-810-2	2	593	55960 CLSR NT	TERRITORIAL	GNWT	H.G.G.R
19.4	22.3	2.9	FISHERMAN LAKE REC RD	203-ROW	ROW	594	55998 CLSR NT	TERRITORIAL	GNWT	H.G.G.R
22.3	34.3	12.0	FISHERMAN LAKE REC RD	203-ROW	ROW	595	55999 CLSR NT	TERRITORIAL	GNWT	H.G.G.R
34.3	42.6	8.3	FISHERMAN LAKE REC RD	203-ROW	ROW	596	56000 CLSR NT	TERRITORIAL	GNWT	H.G.G.R
42.6	48.4	5.8	FISHERMAN LAKE REC RD	203-ROW	ROW	597	56001 CLSR NT	TERRITORIAL	GNWT	H.G.G.R
48.4	50.4	2.0	FISHERMAN LAKE REC RD	NONE	ROAD	1173	60573 CLSR NT	COMMISSIONER	GNWT	H.G.G.R
42.2	47.1	4.9	TRAIL - ACCESS ROAD	NONE	NONE	NONE	68169 CLSR NT	TERRITORIAL	GNWT	H.G.G.R
47.1	55.1	8.1	POINTED MOUNTAIN PL	NONE	NONE	NONE	57907 CLSR NT	NONE	WESTCOAST ENERGY INC.	RIGHT OF WAY
55.1	55.2	0.1	ICE BRIDGE	NONE	NONE	NONE	NONE	TERRITORIAL	GNWT	KOTANEELEE RIVER
55.2	55.3	0.1	POINTED MOUNTAIN PL	NONE	NONE	NONE	57907 CLSR NT	NONE	WESTCOAST ENERGY INC.	RIGHT OF WAY
219.0	221.0	2.0	POINTED MOUNTAIN PL	NONE	NONE	NONE	57905 CLSR NT	NONE	WESTCOAST ENERGY INC.	RIGHT OF WAY

WESTCOAST ENERGY INC.										
DIRECT AFFECTED INTEREST HOLDERS										
#	ATLAS File No.	ATLAS Lot No.	LTO Plan No.	GOV'T FILE NUMBER/ CLSR_PLAN/ DISPOSITION No.	TENURE TYPE/LAND AUTHORITY	ADMINISTRATOR/OWNER	DESC.	UTM ZONE 10 NAD 83		PAGE No.
								Northing	Easting	
1	NONE	ROAD	1173	60573 CLSR NWT	COMMISSIONER	GNWT	ACCESS ROAD	6696065	454504	7
2	203-ROW	ROW	597	56001 CLSR NT	TERRITORIAL	GNWT	ROADWAY	6695440	452786	7
8	203-ROW	ROW	596	56000 CLSR NWT	TERRITORIAL	GNWT	ROADWAY	6688743	457193	6,7 & 8
9	203-ROW	ROW	595	55999 CLSR NT	TERRITORIAL	GNWT	ROADWAY	6679138	461719	5 & 6
10	203-ROW	ROW	594	55998 CLSR NT	TERRITORIAL	GNWT	ROADWAY	6675166	462648	5
11	203-810-2	2	593	55960 CLSR NT	TERRITORIAL	GNWT	LOT 2 GROUP 810 (Barge Access Point)	6672911	463719	4
12	203-810-1	1	592	55959 CLSR NT	TERRITORIAL	GNWT	WORK SPACE	6689250	454494	7
14	203-810-4	4	1173	60573 CLSR NT	TERRITORIAL	GNWT	GAS AND OIL PIPELINE	6696012	454681	7
23	203-95B/3-1006	1006	1900	71000 CLSR NT	PRIVATE	ADK HOLDINGS LTD.	PROPOSED CAMPSITE	6678568	476025	2
24	NONE	NONE	NONE	NONE	TERRITORIAL	GNWT	PROPOSED CAMPSITE	6677394	478953	2
25	203-ROAD	ROAD	4182	93816 CLSR NT	COMMISSIONER	GNWT	ROADWAY	6678361	474962	2
26	203-95B/3-1000	1000	1573	68650 CLSR NT	COMMISSIONER	GNWT	ROADWAY	6677773	474058	2
27	203-326	326	4428	70688 CSLR NT & 100281 CLST NT	TERRITORIAL	GNWT	ROADWAY	6677201	473475	3

28	NONE	NONE	NONE	NONE	TERRITORIAL	GNWT	ICE BRIDGE	6677156	473368	3
29	203-95B/3-1008	1008	3693	85745 CLSR NT	COMMISSIONER	GNWT	ROADWAY	6673335	468144	3 & 4
30	NONE	NONE	NONE	NONE	TERRITORIAL	GNWT	ICE BRIDGE	6672333	460432	4
31	203-ROAD	ROAD	1900	71000 CLSR NT	PUBLIC HIGHWAY	GNWT	ROADWAY	6677915	476821	1
32	NONE	NONE	NONE	68169 CLSR NT	TERRITORIAL	GNWT	TRAIL - ACCESS ROAD	6689326	452527	8
33	NONE	NONE	NONE	57907 CLSR NT	TERRITORIAL	GNWT	POINTED MOUNTAIN PL	6684321	449937	8
34	NONE	NONE	NONE	57906 CLSR NT	TERRITORIAL	GNWT	POINTED MOUNTAIN PL	6680649	448123	9
35	NONE	NONE	NONE	NONE	TERRITORIAL	GNWT	ICE BRIDGE	6679186	446925	9
36	NONE	NONE	NONE	57905 CLSR NT	TERRITORIAL	GNWT	POINTED MOUNTAIN PL	6669184	442943	10
37	203-ROAD	ROAD	1900	71000 CLSR NT	PUBLIC HIGHWAY	GNWT	ROADWAY	6676358	478993	1
38	NONE	NONE	NONE	NONE	TERRITORIAL	GNWT	TRAIL - ACCESS ROAD	6674580	469674	2 & 3



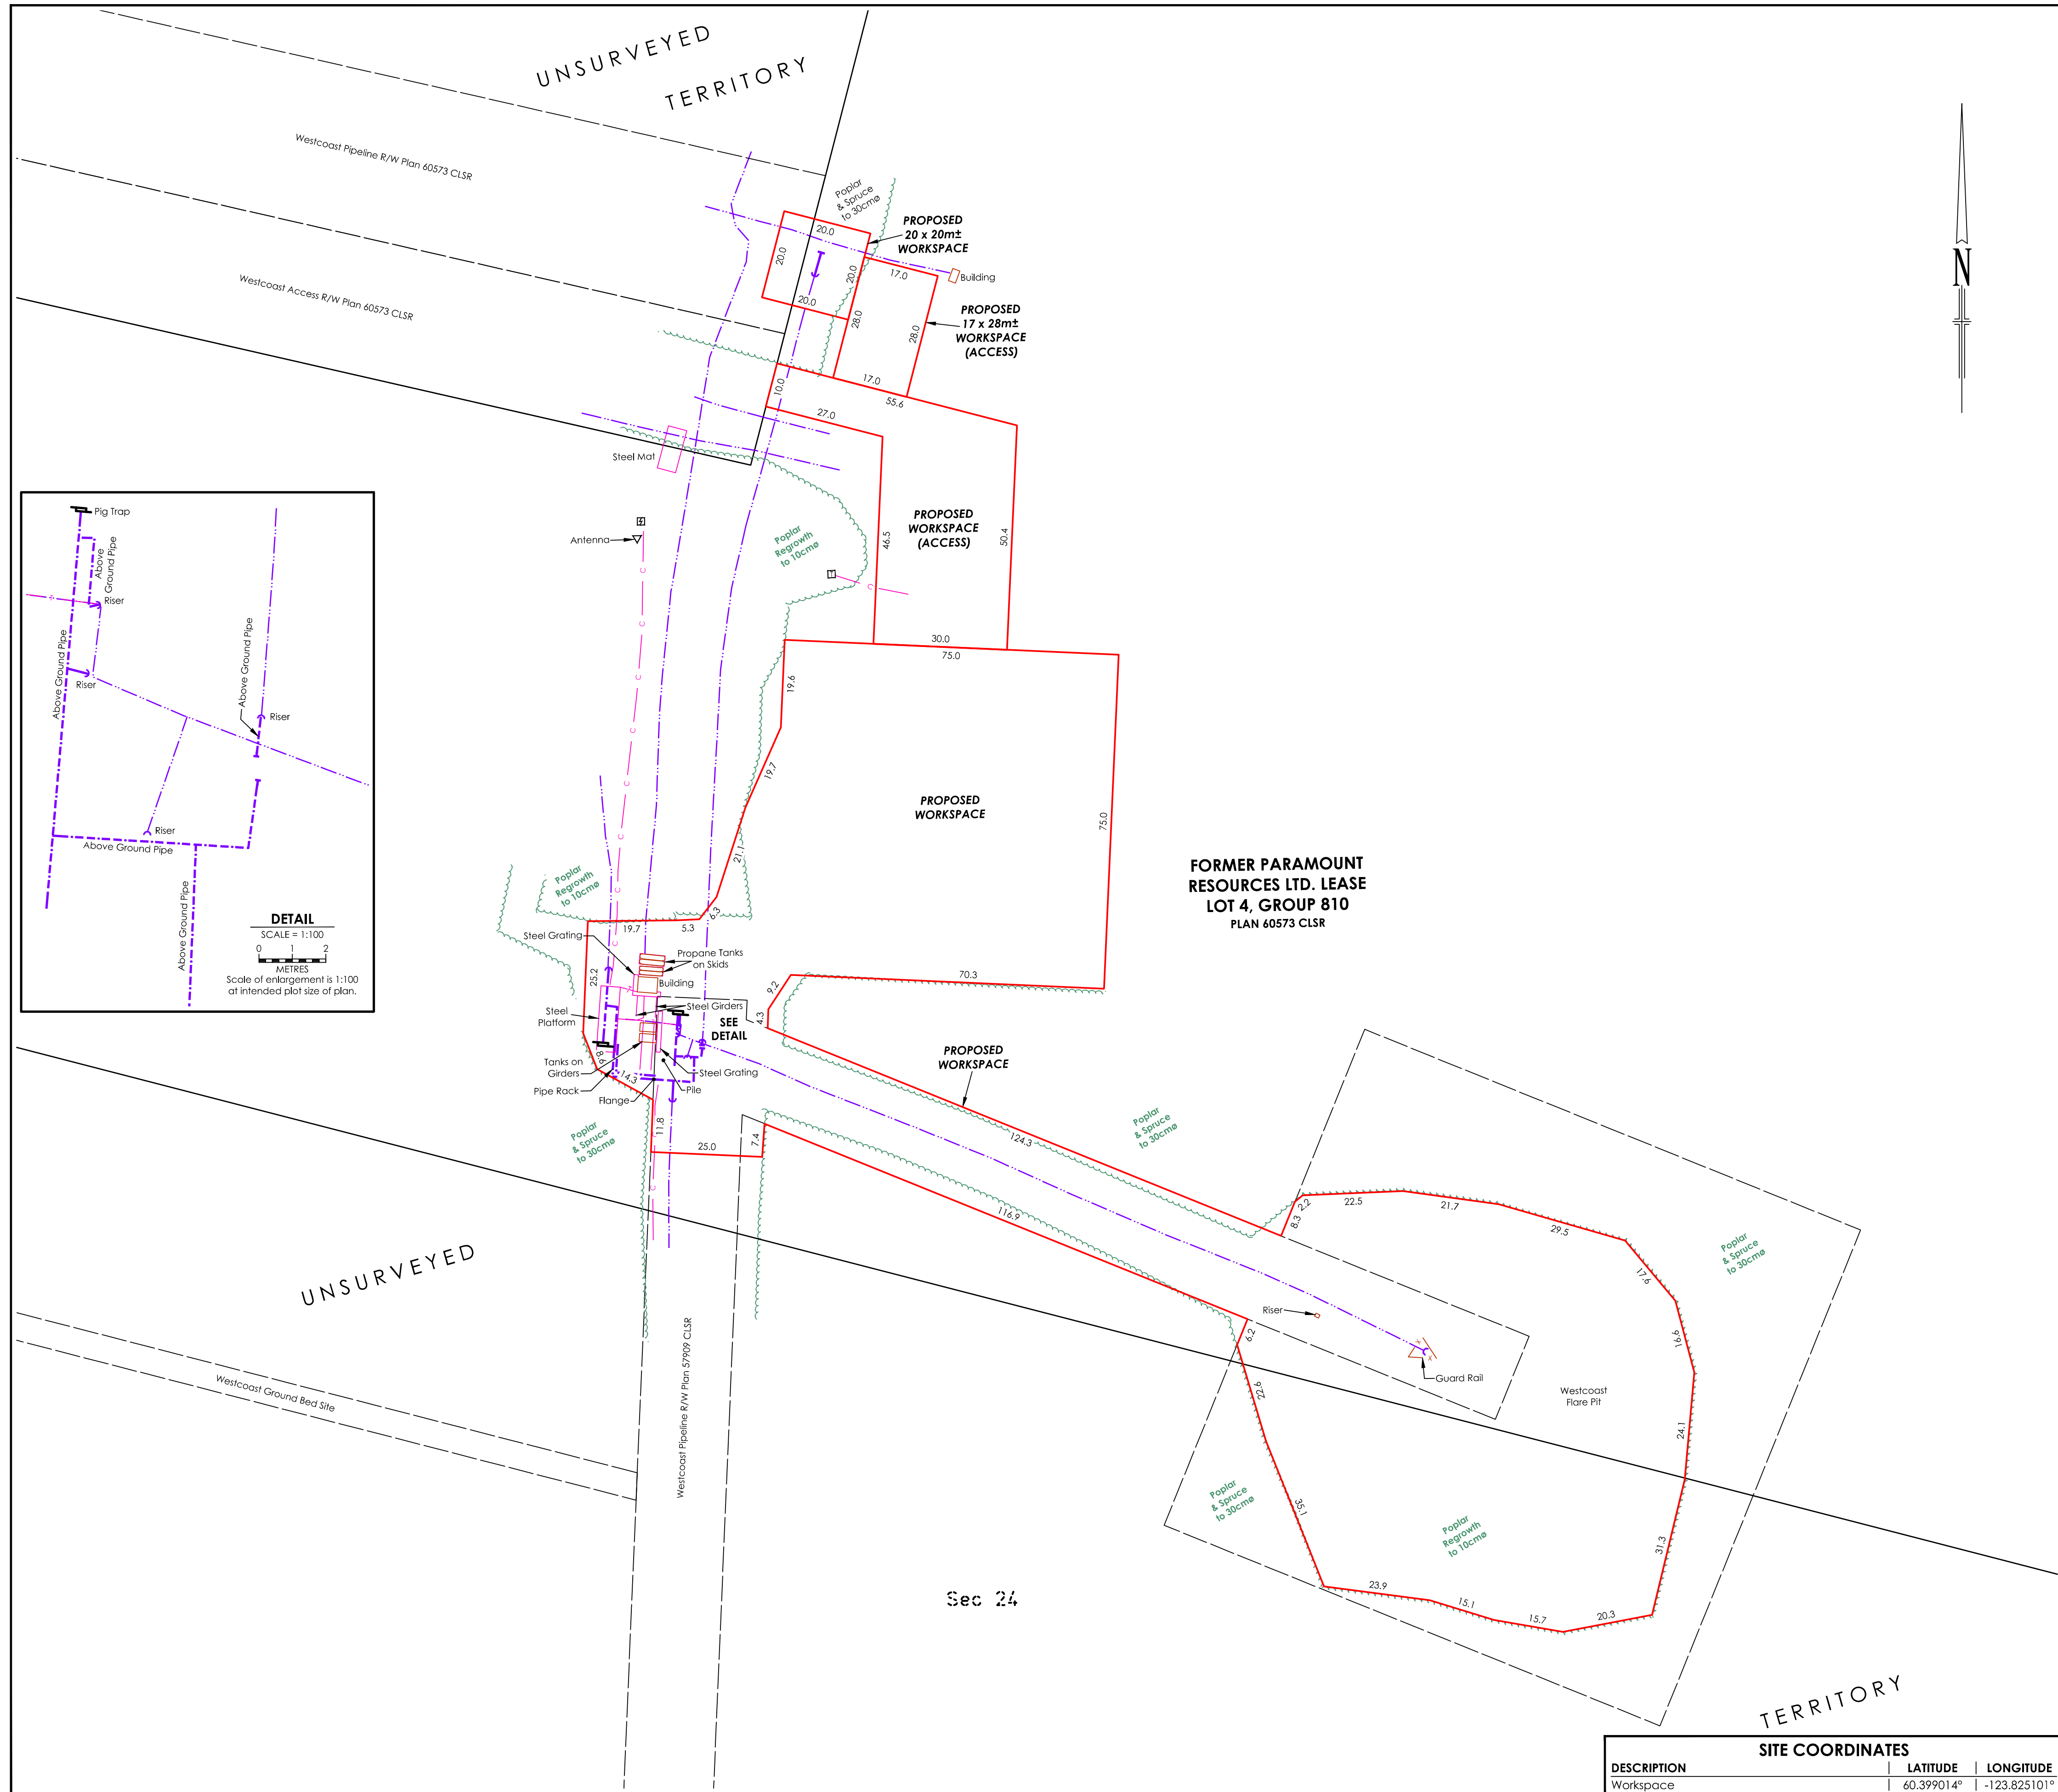

GRID AREA 60° 30' N 123° 45' W

UNSURVEYED Sec 25

FORMER PARAMOUNT RESOURCES LTD. LEASE LOT 4, GROUP 810 PLAN 60573 CLSR

Sec 24

Westcoast Pipeline R/W Plan 60573 CLSR

Westcoast Access R/W Plan 60573 CLSR

Westcoast Ground Bed Site

Westcoast Pipeline R/W Plan 57909 CLSR

Westcoast Flare Pit

KEY PLAN
SCALE = 1:5000
0 50 100 METRES
Scale of enlargement is 1:5000 at intended plot size of plan.

NOTES:
All underground facilities shown were located with electronic locators and may be subject to error. Actual locations should be verified independently by the contractor in field prior to any crossings.

The field survey represented by this plan was completed on the 24th day of June, 2021.

Major Contours at 5.0m intervals
Minor Contours at 1.0m intervals

LEGEND:

Bush Line

Buried Pipe

Above Ground Pipe

Underground Power Cable

Electrical Box

Pedestal

Pig Trap

Pipeline Blind End

Riser

Buried Cathodic Cable

APPROVED BY:

PROJECT ENGINEER:

No.	REVISIONS	BY	DATE (YY/MM/DD)	CKD
0	Original Plan Issued	GJP/SDH	22/05/30	ZM
1	Added Site Coordinate Table	DS	23/08/17	JD
2	Added Ownership to Lot	DS	23/10/31	JD
3	Revised Ownership Name	DS	23/11/02	JD

WESTCOAST ENERGY INC.

SKETCH PLAN OF PROPOSED WORKSPACES IN UNITS I, J, O & P, SEC 24, GRID AREA 60°30' N 123°45' W FOR PM-01 POINTED MOUNTAIN PIPELINE ABANDONMENT NORTHWEST TERRITORIES

Caltech


SCALE = 1:750
7.5 0 15 30 45 METRES
SHEET 1 OF 1

Westcoast Energy

FIELD:
WEST FILE: 20210553

CLIENT FILE:
AFE No.:
CAD FILE: 20210553SK01_3
LAND FILE:
DATE: 22/05/30

3
REVISION

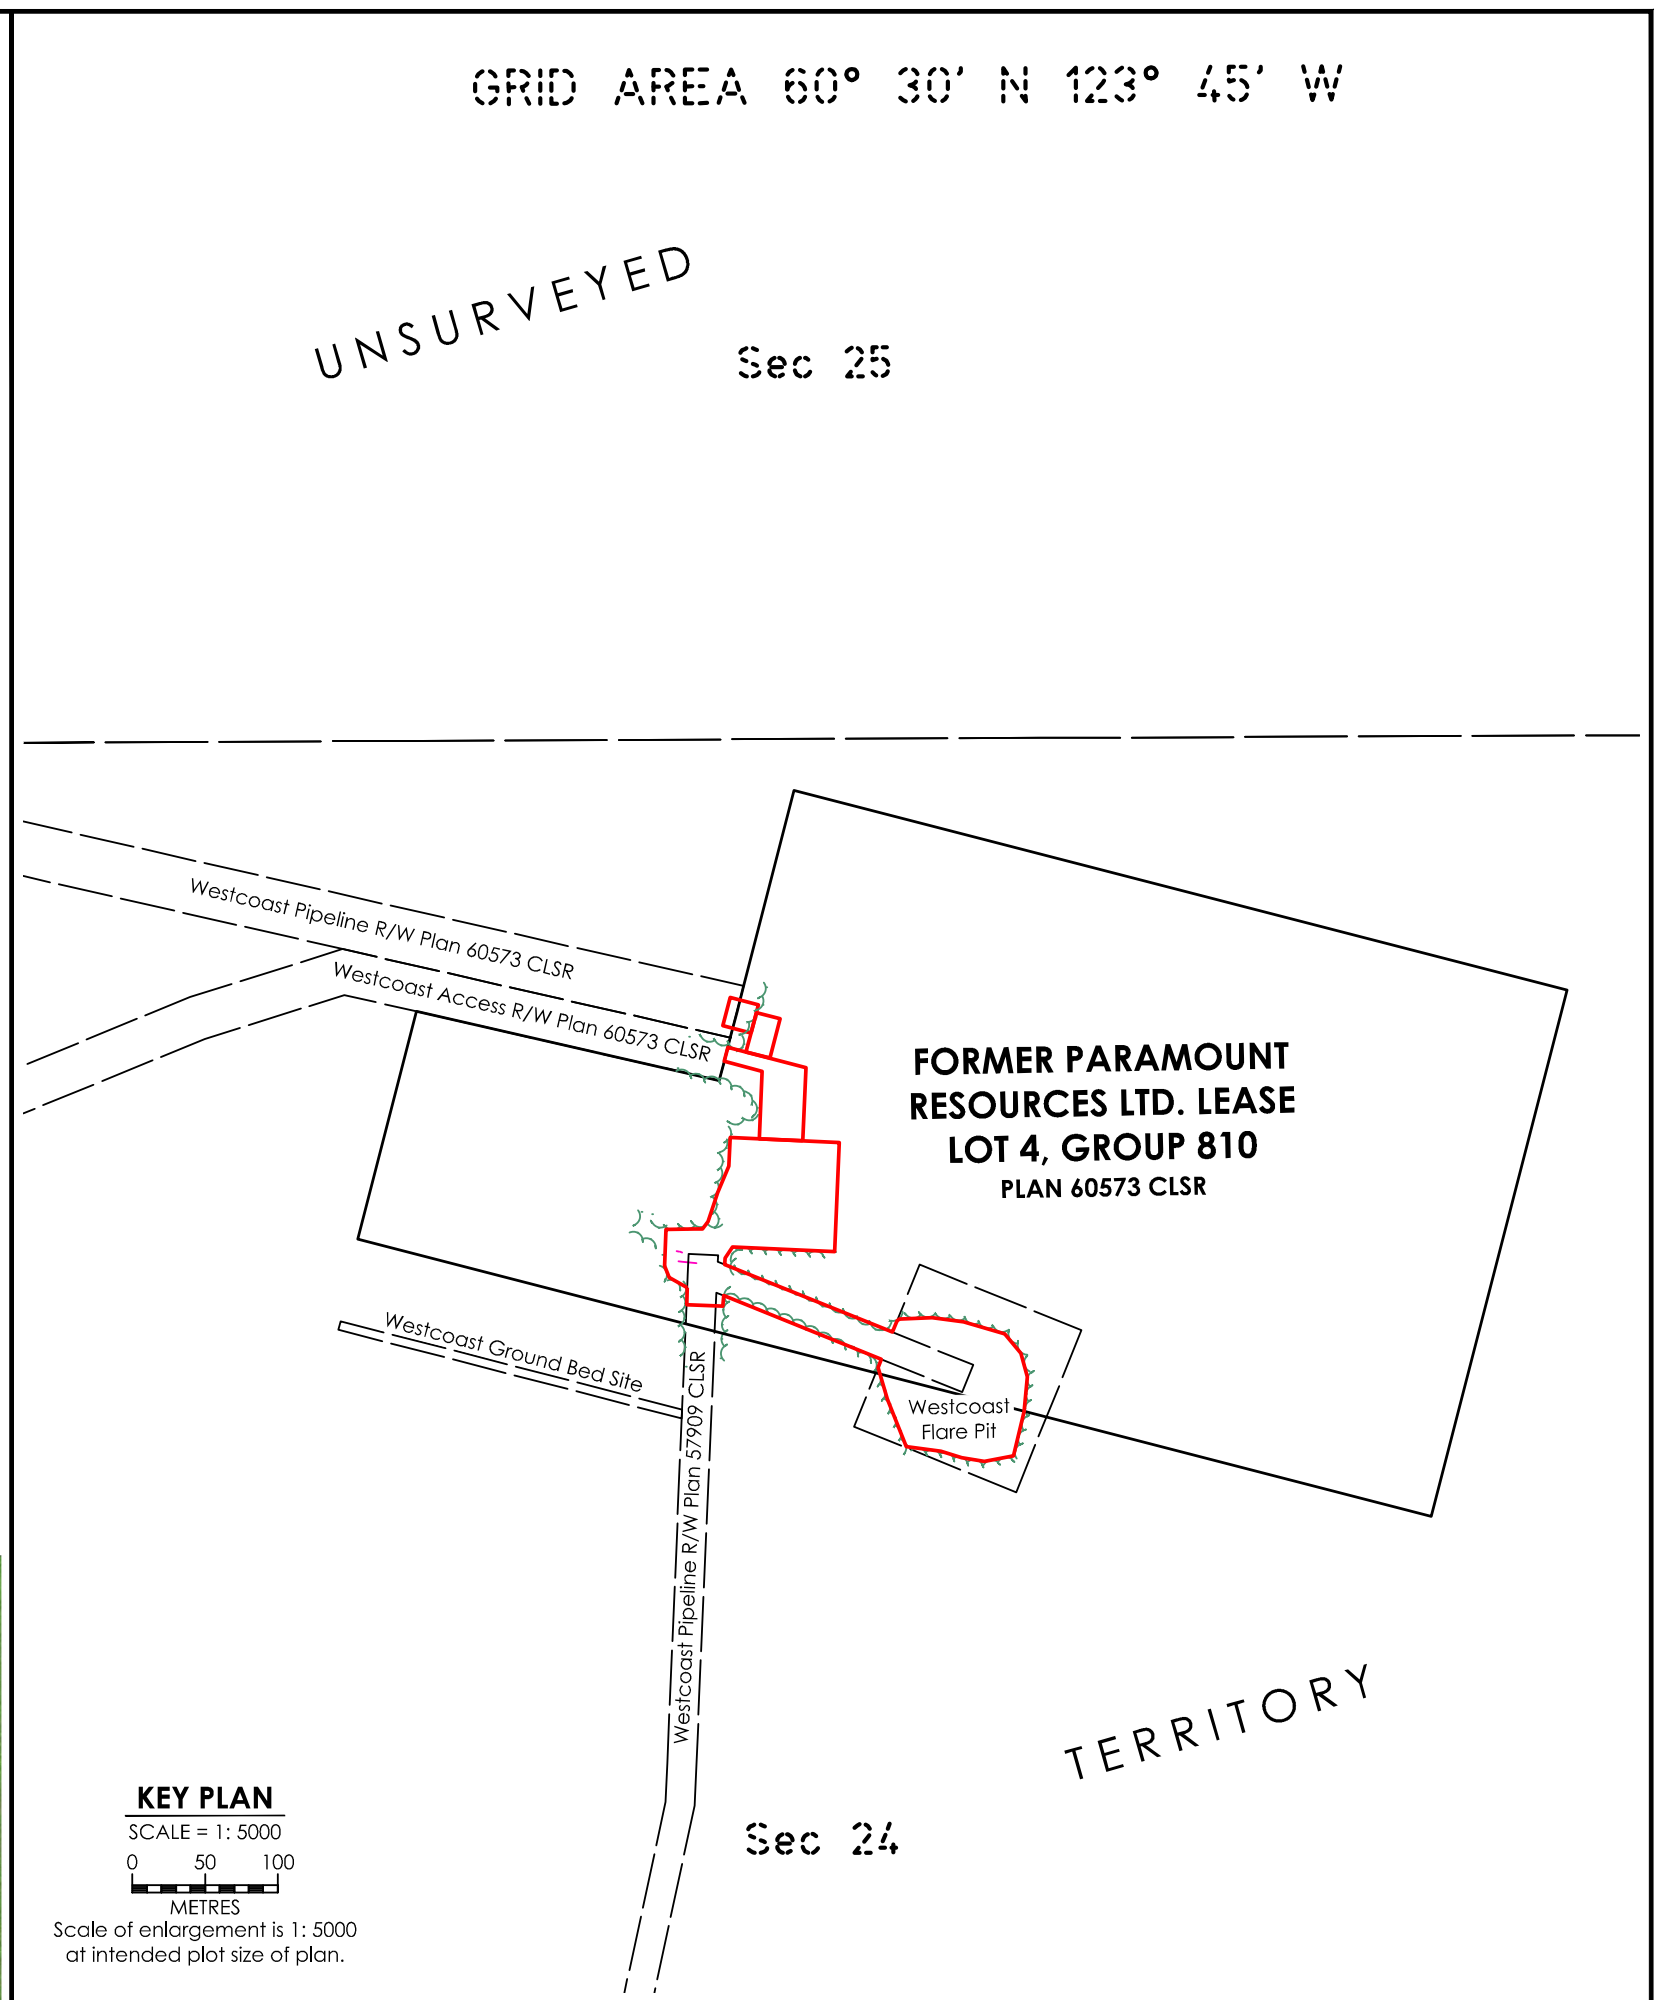

NOTES:
All underground facilities shown were located with electronic locators and may be subject to error. Actual locations should be verified independently by the contractor in field prior to any crossings.
The field survey represented by this plan was completed on the 24th day of June, 2021.

Major Contours at 5.0m intervals
Minor Contours at 1.0m intervals

LEGEND:		APPROVED BY:	
Bush Line		Major Contours	
Buried Pipe		Minor Contours	
Above Ground Pipe		Buried Cathodic Cable	
Underground Power Cable			
Electrical Box			
Pedestal			
Pig Trap			
Pipeline Blind End			
Riser			
		PROJECT ENGINEER	

No.	REVISIONS	BY	DATE (YY/MM/DD)	CKD
0	Original Plan Issued	GJP/SDH	22/05/30	ZM
1	Added Site Coordinate Table	DS	23/09/12	JD
2	Added Ownership to Lot	DS	23/10/31	JD
3	Revised Ownership Name	DS	23/11/02	JD

WESTCOAST ENERGY INC.
SKETCH PLAN OF
PROPOSED WORKSPACES IN
UNITS I, J, O & P, SEC 24, GRID AREA 60°30' N 123°45' W
FOR PM-01 POINTED MOUNTAIN PIPELINE ABANDONMENT
NORTHWEST TERRITORIES

Westcoast Energy

FIELD:

WEST FILE: 20210553

CLIENT FILE:

AFE No.:

CAD FILE: 20210553SK01_3

LAND FILE:

DATE: 22/05/30

SCALE = 1:750

7.5 0 15 30 45

METRES

SHEET 1 OF 1

Coltech

3

REVISION